


NOTES

CONTRACTORS MUST VERIFY ALL DIMENSIONS ON SITE BEFORE COMMENCING ANY WORK ON SHOP DRAWINGS
DO NOT SCALE FROM THIS DRAWING
MCBAINS COOPER CONSULTING LTD COPYRIGHT


NOTE:
ALTER BARROOMS, LANDINGS & ENSUITE WINDOWS TO HAVE OBSCURED GLASS.
REFER TO EXTERNAL MATERIALS PLAN FOR SPECIFIC MATERIALS AND COLORS.

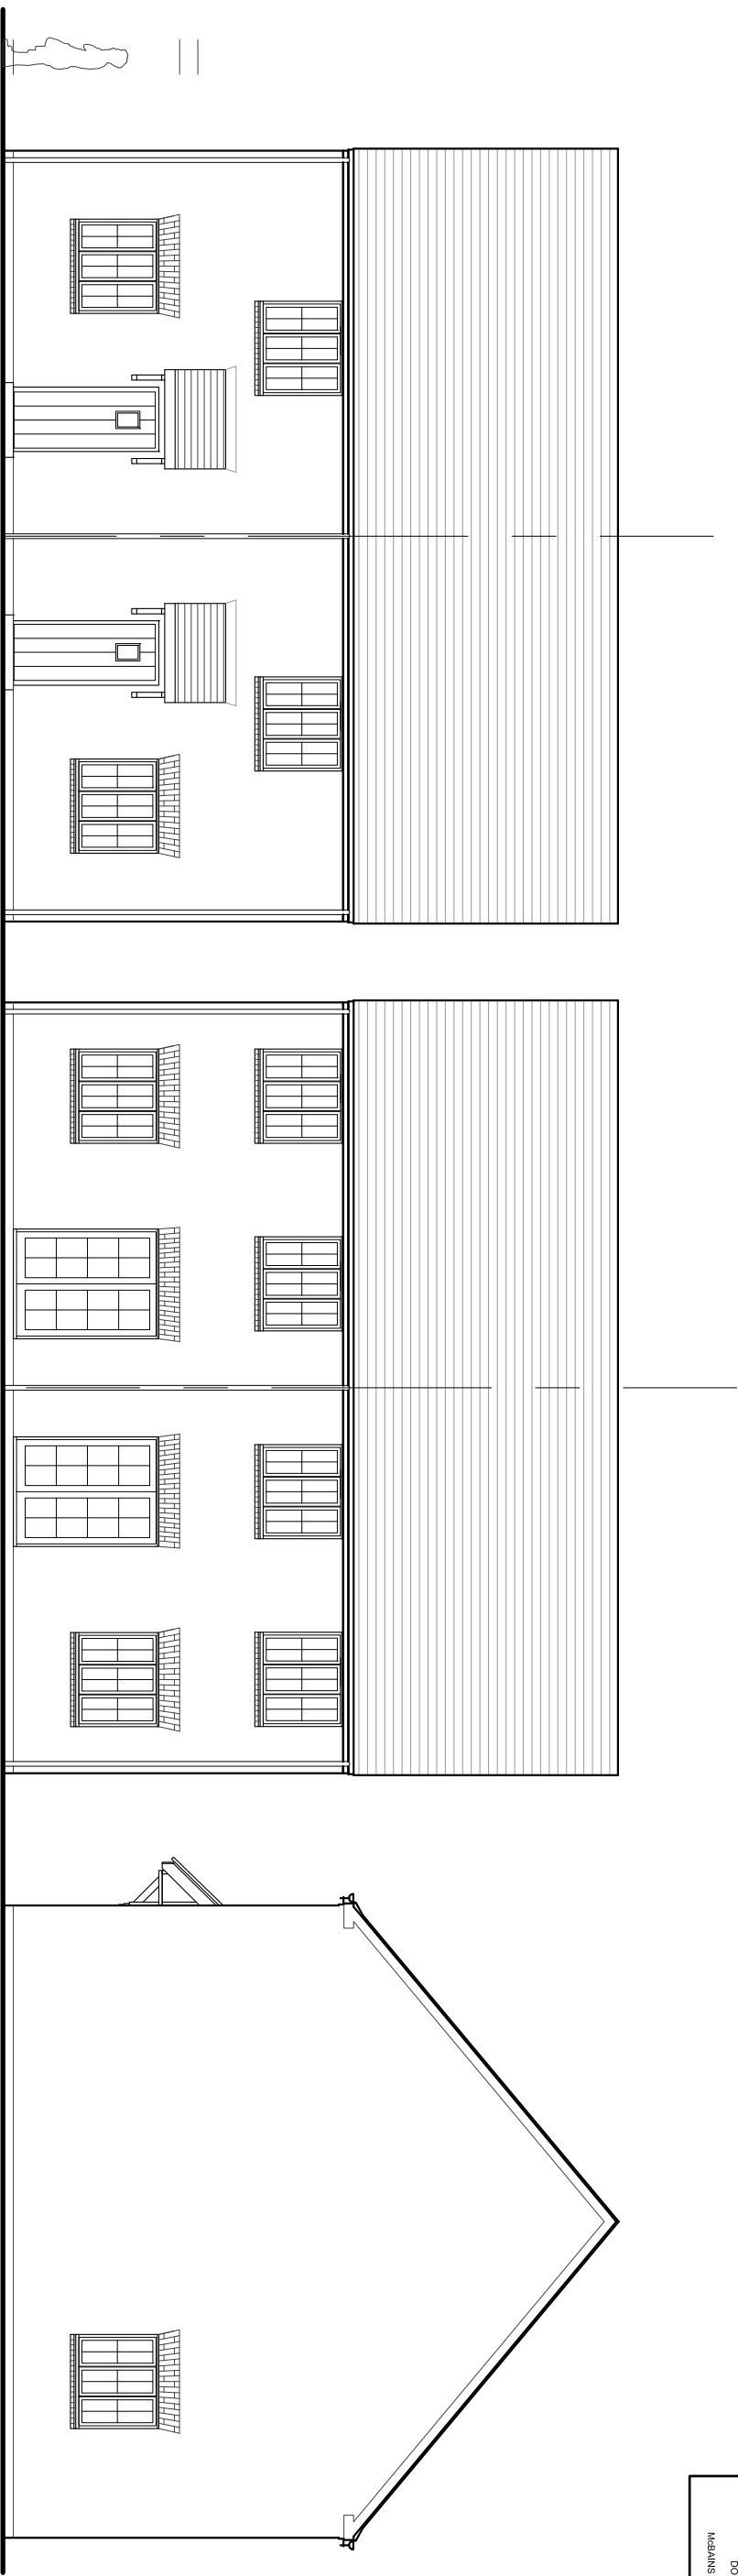


FRONT ELEVATION

REAR ELEVATION


SIDE ELEVATION

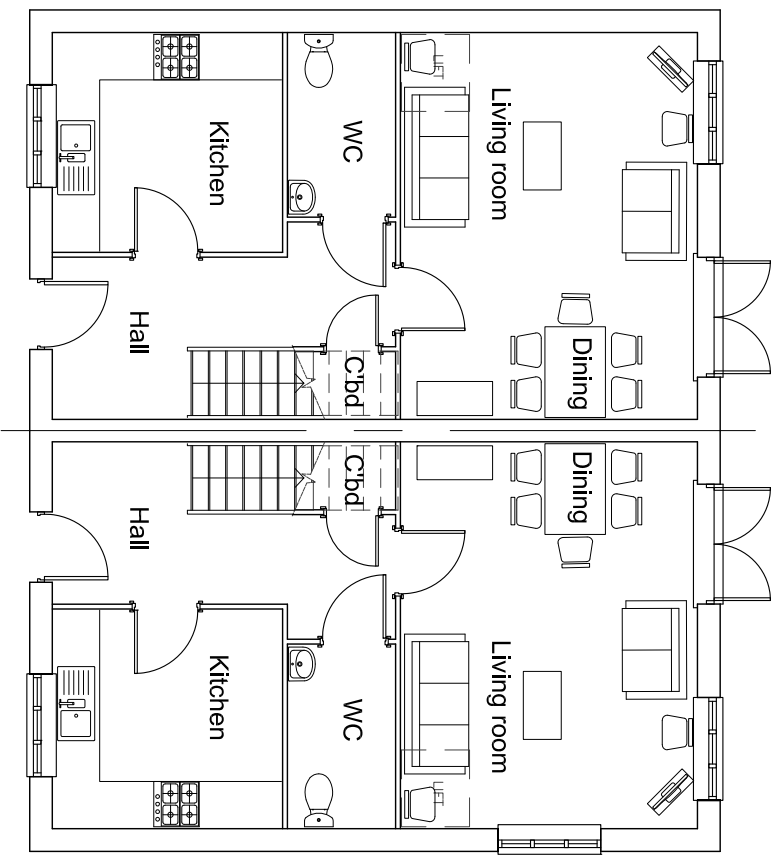


GROUND FLOOR PLAN

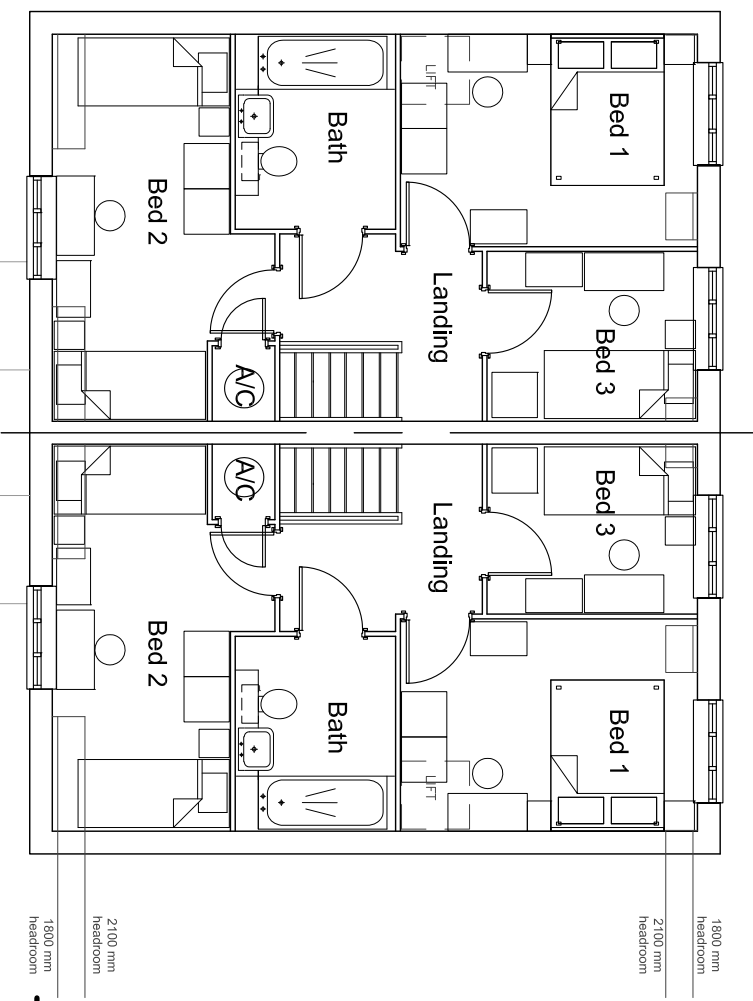

FIRST FLOOR PLAN

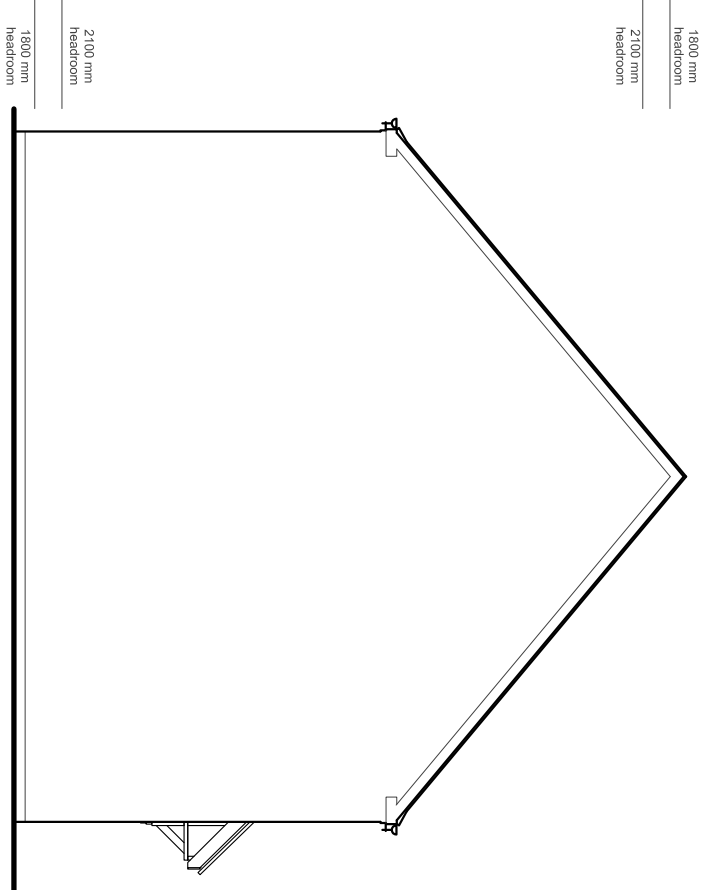

SIDE ELEVATION

 

REV/ AMENDMENT	DATE	CHD
PLANNING		



MCBAINS COOPER CONSULTING LTD.
BEECHWOOD GROVE PARK, WALTHAM ROAD, MADDENHAY SLEAZEV
TELEPHONE: 01828 854300 FACSIMILE: 01828 854321



CLIENT
PROJECT
PARCELS KM5 & KM22
KINGSMERE
OXFORDSHIRE
DRAWING TITLE
HOUSETYPE PLANS & ELEVATIONS
AF3d HOUSE pair
Plots 69-70

ARCHITECTURE

SCALE	DRAWN BY	CHECKED	DATE
1:100 @ A3	TS	EC	Jan 2016
DRAWING NUMBER	REVISION		
LHG 57699 - 166			