


NOTES
 CONTRACTORS MUST VERIFY ALL DIMENSIONS ON SITE BEFORE COMMENCING ANY WORK ON SHOP DRAWINGS
 DO NOT SCALE FROM THIS DRAWING
 MCBAINS COOPER CONSULTING LTD COPYRIGHT


NOTE:
 ALL BATHROOMS, LANDINGS & ENSUITE WINDOWS TO HAVE OBSCURED GLASS.
 REFER TO EXTERNAL MATERIALS PLAN FOR SPECIFIC MATERIALS AND COLORS.



FRONT ELEVATION

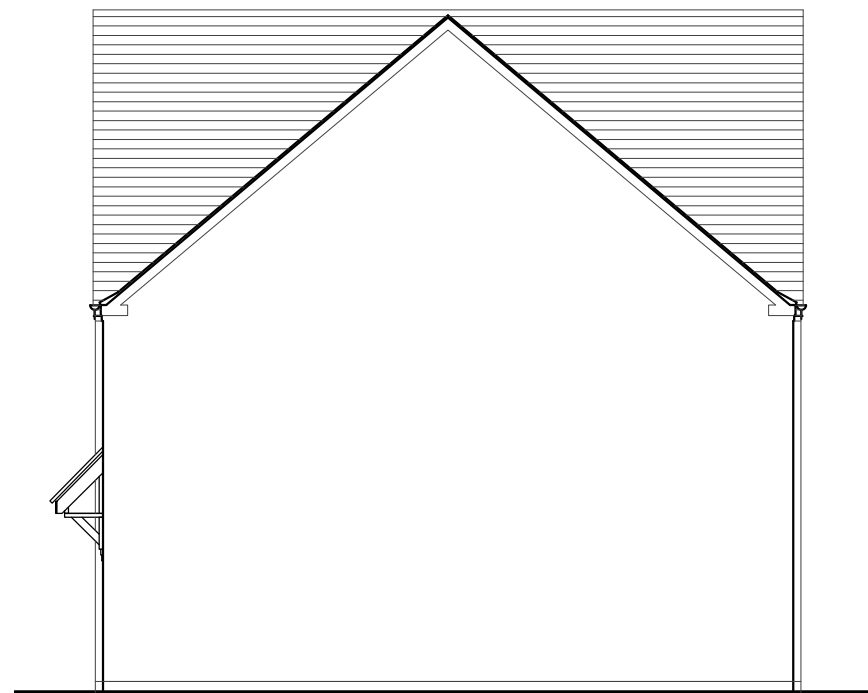

SIDE ELEVATION

 

REV	AMENDMENT	DATE	CHKD
A	Amended to suit comments	08.02.16	EC

DRAWING STATUS: **PLANNING**



MCBAINS COOPER CONSULTING LTD.
 BEECHWOOD GROVE PARK, WALTHAM ROAD, MAIDENHEAD SL6 5LW
 TELEPHONE: 01628 854300 FACSIMILE: 01628 854321

CLIENT



PROJECT

PARCELS KM5 & KM22
 KINGSMERE
 OXFORDSHIRE

DRAWING TITLE

HOUSETYPE PLANS & ELEVATIONS
 AF3A + 4xAF2 HOUSE
 Plots 62-66

ARCHITECTURE

SCALE 1:100 @ A3
 DRAWN BY TS
 CHECKED EC
 DATE Jan 2016

DRAWING NUMBER	REVISION
LHG 57699 - 180	A