


NOTES

CONTRACTORS MUST VERIFY ALL DIMENSIONS ON SITE BEFORE COMMENCING ANY WORK ON SHOP DRAWINGS
DO NOT SCALE FROM THIS DRAWING
MCBAINS COOPER CONSULTING LTD COPYRIGHT

NOTE:
ALTER BARROOMS, LANDINGS & ENSUITE WINDOWS TO HAVE OBSCURED GLASS.
REFER TO EXTERNAL MATERIALS PLAN FOR SPECIFIC MATERIALS AND COLORS.

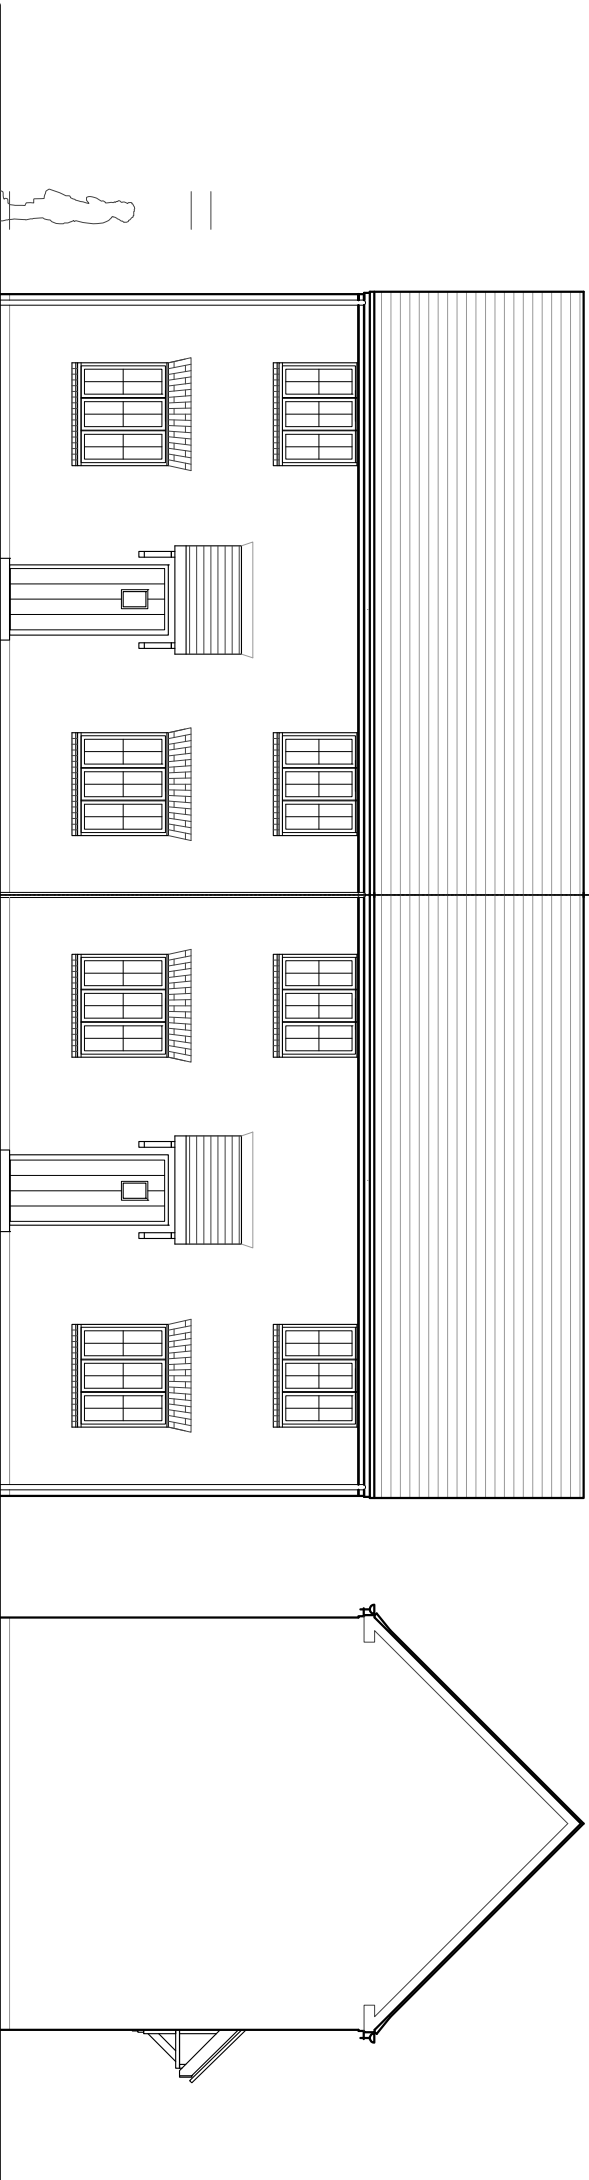


FRONT ELEVATION

SIDE ELEVATION

REAR ELEVATION

SIDE ELEVATION

 

REV / AMENDMENT	DATE	CHG
PLANNING		



MCBAINS COOPER CONSULTING LTD.
BEECHWOOD GROVE PARK, WALTHAM ROAD, MADDENHAY SLS 3JW
TELEPHONE: 01828 854300 FACSIMILE: 01828 854321



CLIENT
PROJECT
PARCELS KM5 & KM22
KINGSMERE
OXFORDSHIRE
DRAWING TITLE
HOUSETYPE PLANS & ELEVATIONS
A/F2 wide pair
Plots 90-91

ARCHITECTURE

SCALE	DRAWN BY	CHECKED	DATE
1:100 @ A3	T S	EC	Jan 2016
DRAWING NUMBER	REVISION		
LHG 57699 - 183			