



NOTES
 CONTRACTORS MUST VERIFY ALL DIMENSIONS ON SITE BEFORE COMMENCING ANY WORK ON SHOP DRAWINGS
 DO NOT SCALE FROM THIS DRAWING
 MCBAINS COOPER CONSULTING LTD COPYRIGHT


NOTE:
 ALL BATHROOMS, LANDINGS & ENSUITE WINDOWS TO HAVE OBTURCATED GLASS.
 REFER TO EXTERNAL MATERIALS PLAN FOR SPECIFIC MATERIALS AND COLORS.

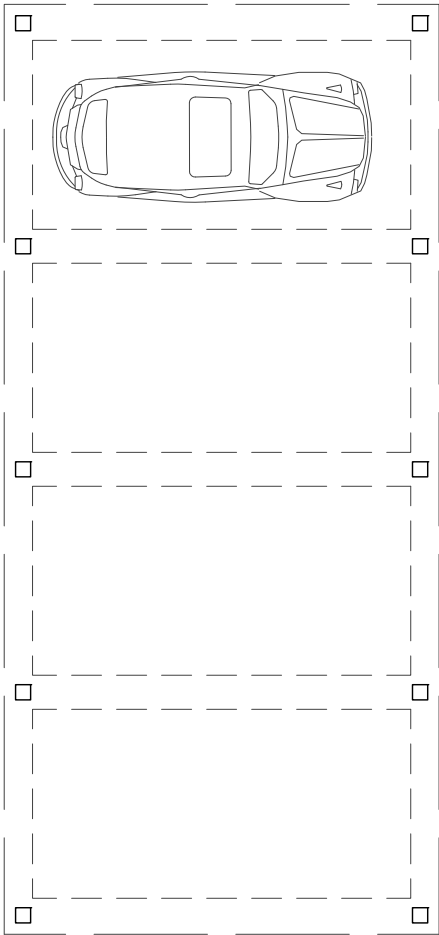


Carbarn Floor Plan
 Scale 1:100

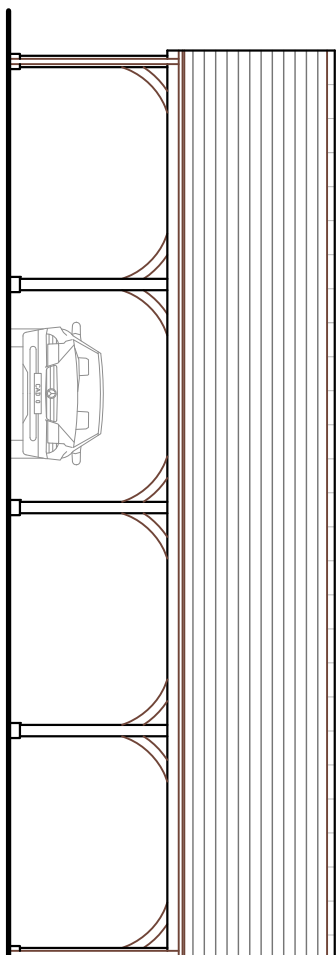


Carbarn Front Elevation
 Scale 1:100

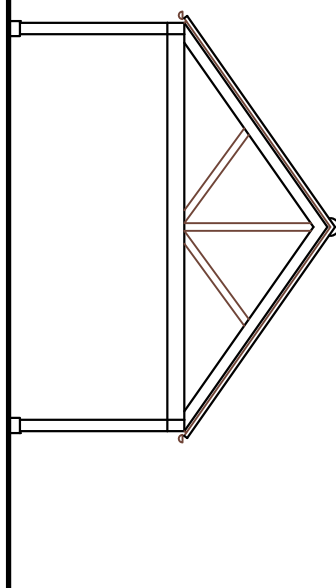


Carbarn Side Elevation
 Scale 1:100

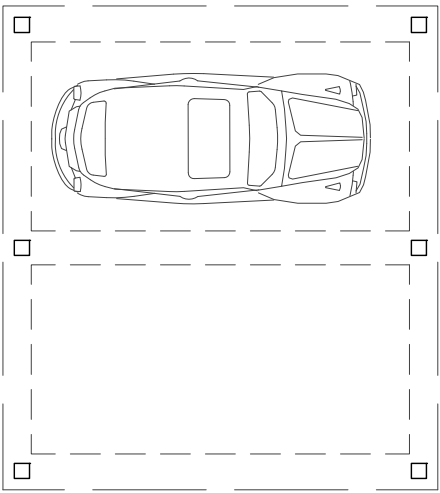


Carbarn Floor Plan
 Scale 1:100

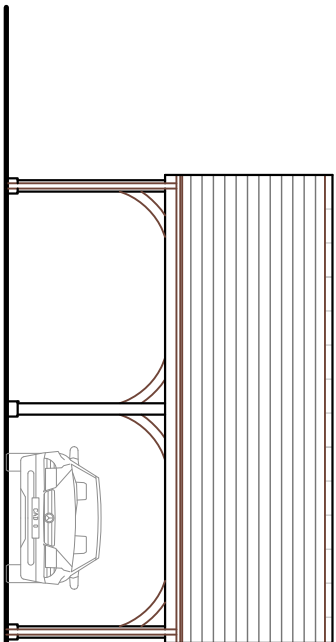

Carbarn Front Elevation
 Scale 1:100

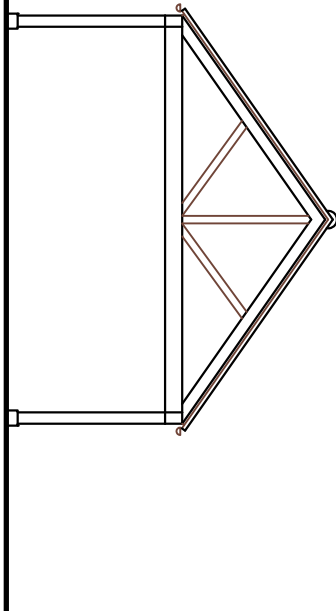

Carbarn Side Elevation
 Scale 1:100

 

REV	AMENDMENT	DATE	CHKD
PLANNING			



MCBAINS COOPER CONSULTING LTD.
 REGISTRATION NUMBER: 12547
 TELEPHONE: 01228 864300 FACSIMILE: 01228 864321



PROJECT
 PARCELS KM5 & KM22
 KINGSMERE
 OXFORDSHIRE
 DRAWING TITLE
 HOUSETYPE PLANS & ELEVATIONS
 CARBARN5
 CARBARN5

ARCHITECTURE

SCALE 1:100 @ A3
 DRAWN BY TS
 CHECKED EC
 DATE Jan 2016

DRAWING NUMBER
 LHG 57699 - 194
 REVISION