



NOTES
 CONTRACTORS MUST VERIFY ALL DIMENSIONS ON SITE BEFORE
 COMMENCING ANY WORK ON SHOP DRAWINGS
 DO NOT SCALE FROM THIS DRAWING
 MCBAINS COOPER CONSULTING LTD COPYRIGHT

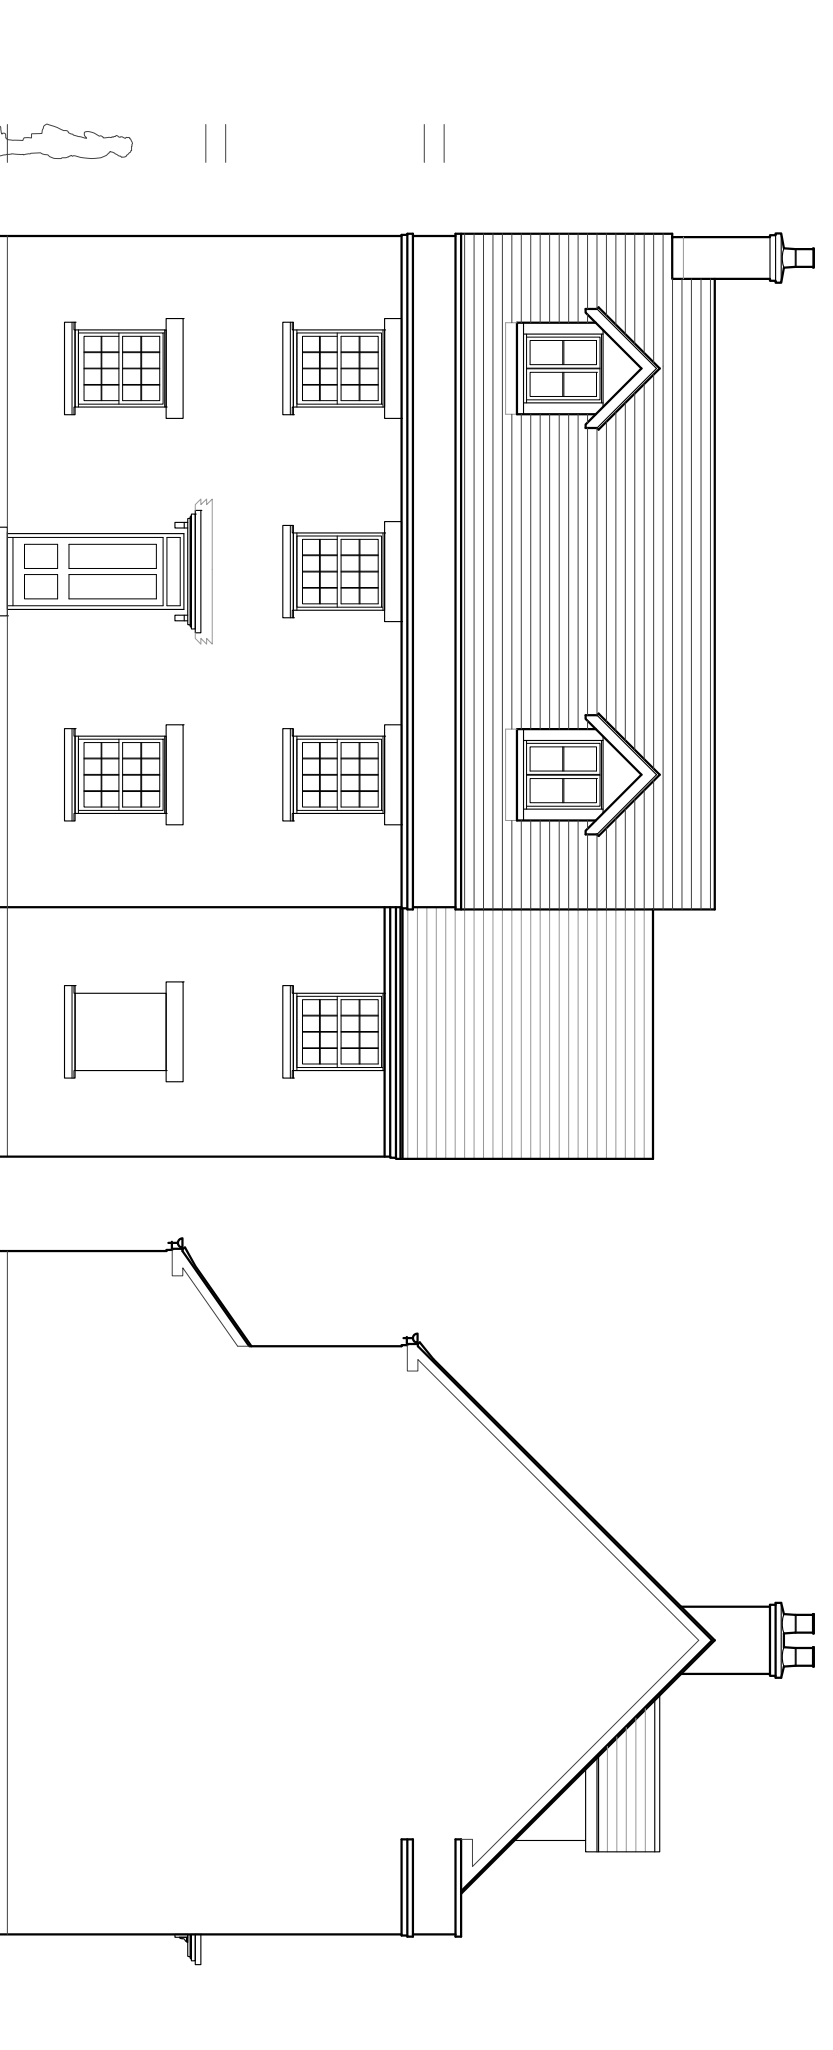


FRONT ELEVATION

SIDE ELEVATION

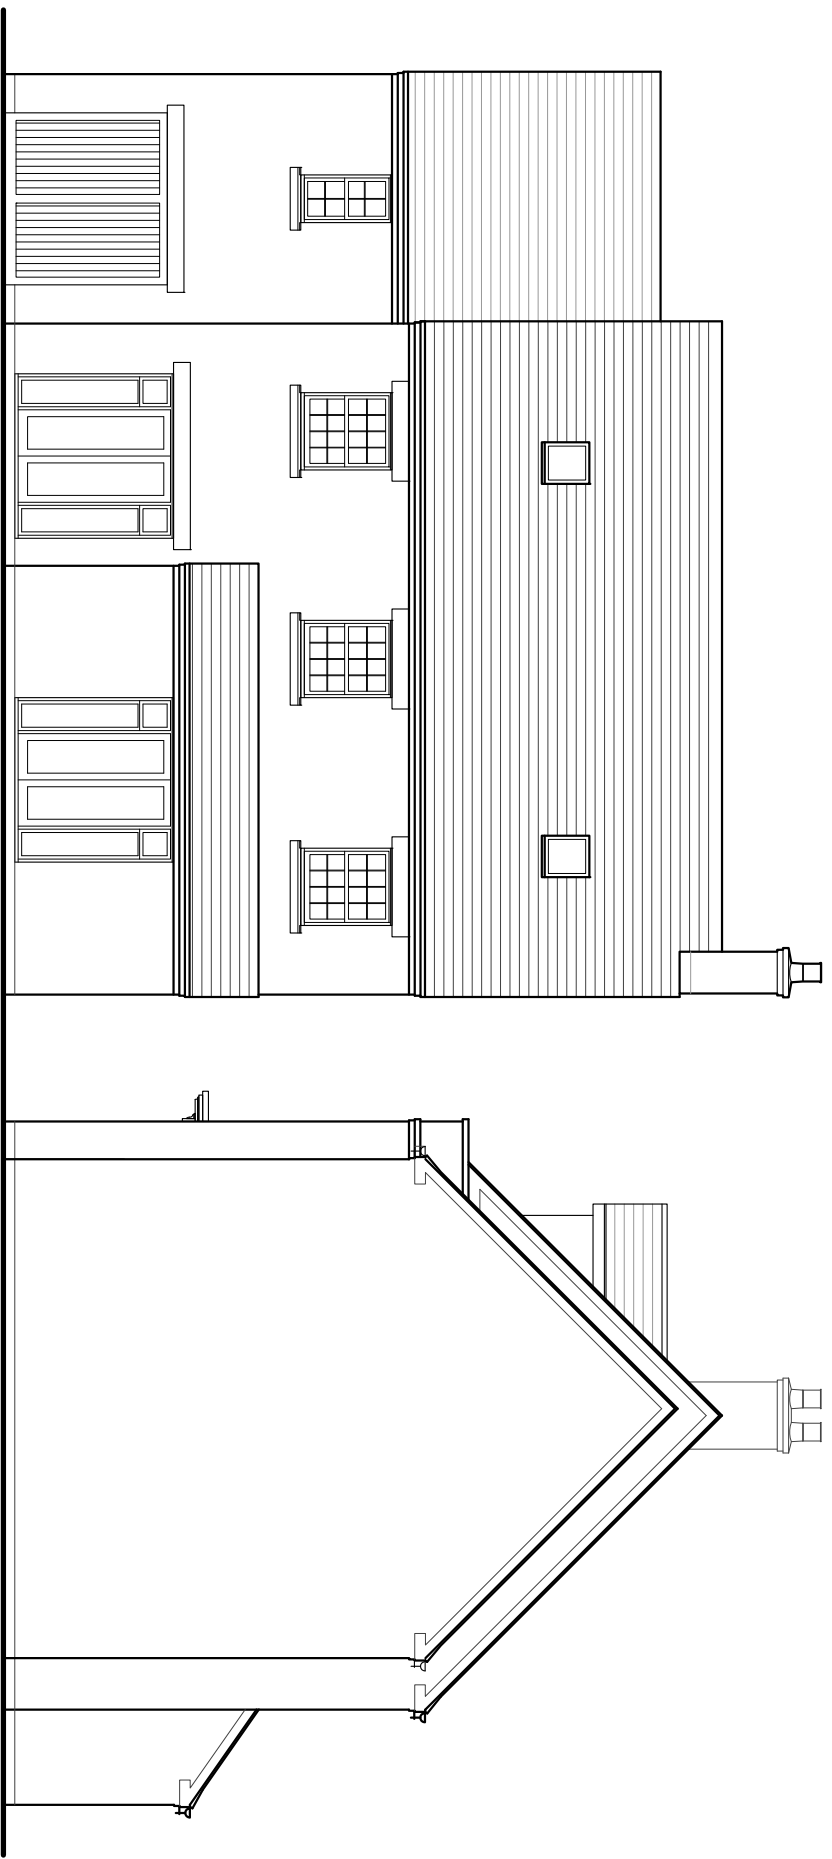

REAR ELEVATION

SIDE ELEVATION

 

REV/ AMENDMENT	DATE	CHKD
B	22.02.16	EC
A	08.02.16	EC

Amended to suit comments
 Amended to suit comments

PLANNING



MCBAINS COOPER CONSULTING LTD,
 BEECHWOOD GROVE PARK, WALTHAM ROAD, MAUNDINGDON S16 3JY
 TELEPHONE: 01628 854300 FACSIMILE: 01628 854371



CLIENT
 PROJECT
 PARCELS KM5 & KM22
 KINGSMERE
 OXFORDSHIRE
 DRAWING TITLE
 HOUSETYPE PLANS & ELEVATIONS
 KM11
 Plots 5, 8, 83 and 84

ARCHITECTURE

SCALE	DRAWN BY	CHECKED	DATE
1:100 @ A3	T S	EC	Jan 2016

DRAWING NUMBER	REVISION
LHG 57699 - 147	B