


NOTES
 CONTRACTORS MUST VERIFY ALL DIMENSIONS ON SITE BEFORE COMMENCING ANY WORK ON SHOP DRAWINGS
 DO NOT SCALE FROM THIS DRAWING
 MCBAINS COOPER CONSULTING LTD COPYRIGHT


NOTE:
 ALL BATHROOMS, LANDINGS & ENSUITE WINDOWS TO HAVE OBSCURED GLASS.
 REFER TO EXTERNAL MATERIALS PLAN FOR SPECIFIC MATERIALS AND COLORS.

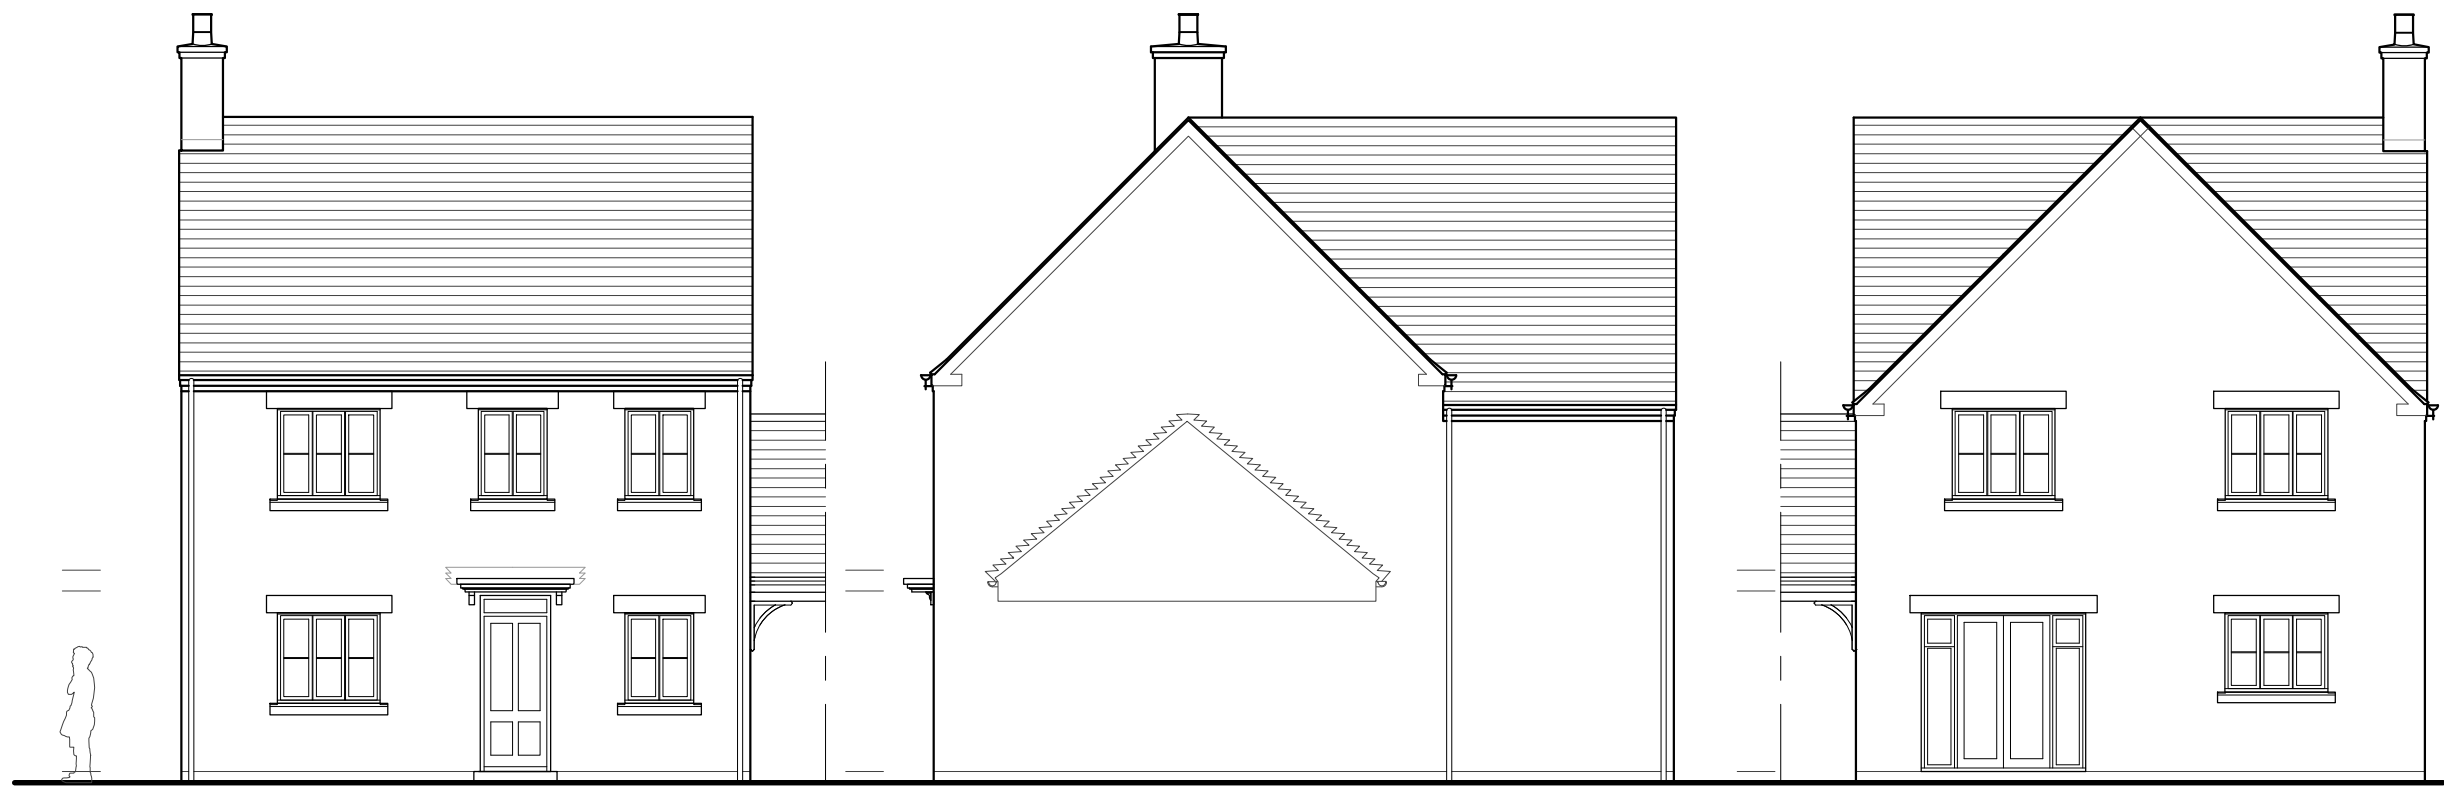


FRONT ELEVATION

SIDE ELEVATION


REAR ELEVATION

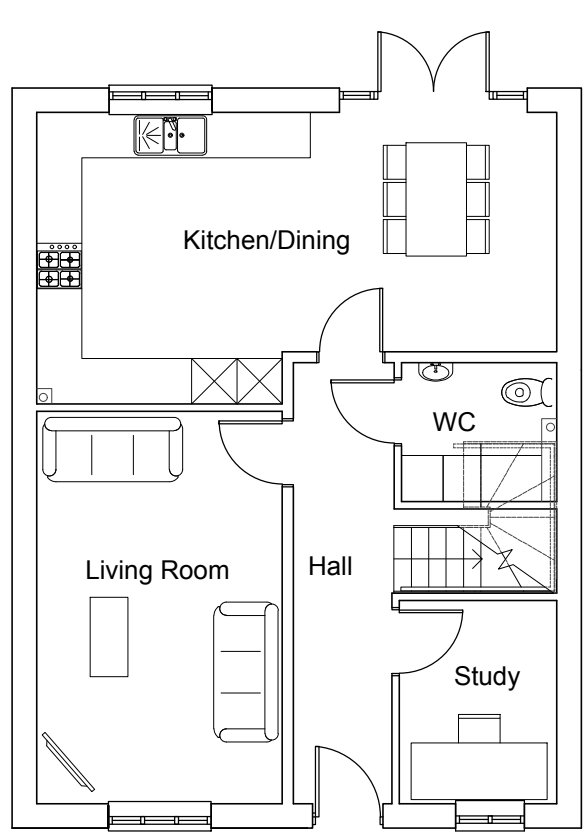


GROUND FLOOR PLAN

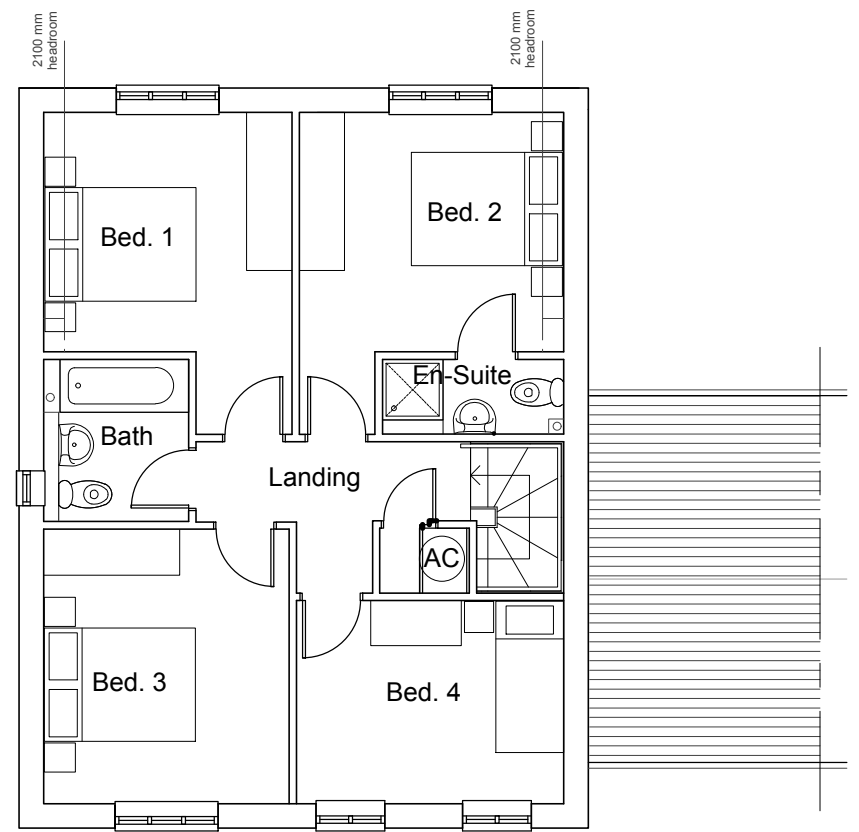

FIRST FLOOR PLAN

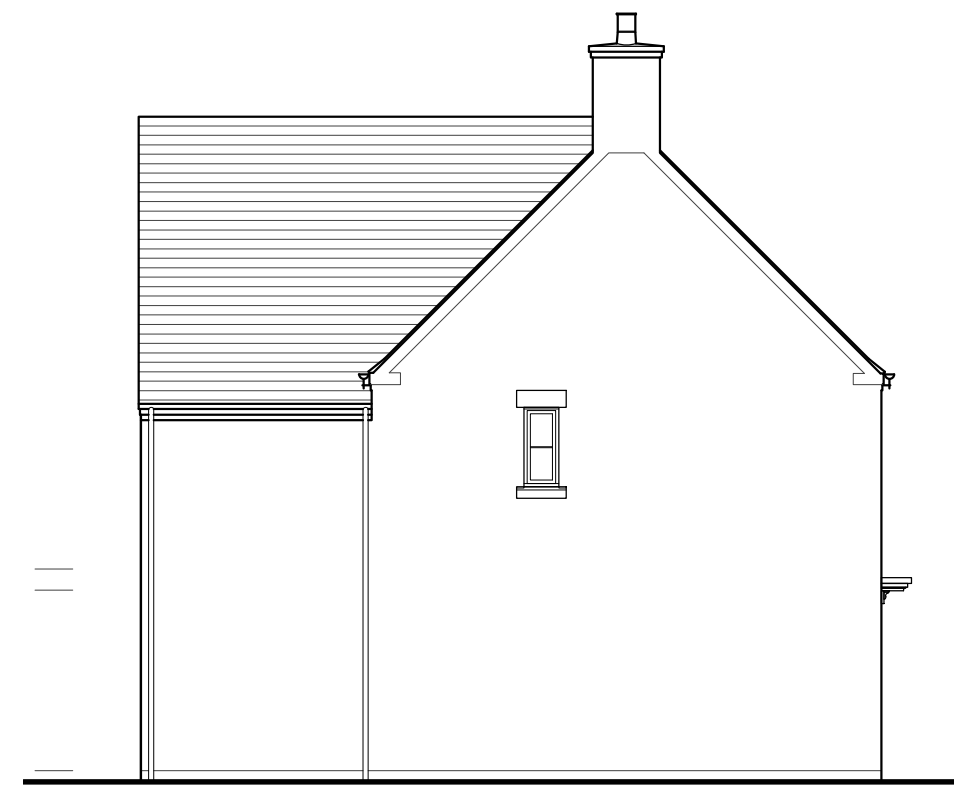

SIDE ELEVATION

 

A	Minor amendments	21.04.16	EC
REV	AMENDMENT	DATE	CHKD
DRAWING STATUS: PLANNING			



MCBAINS COOPER CONSULTING LTD.
 BEECHWOOD, GROVE PARK, WALTHAM ROAD, MAIDENHEAD SL6 3LW
 TELEPHONE: 01628 854300 FACSIMILE: 01628 854321

CLIENT
Bellway

PROJECT
 PARCELS KM5 & KM22
 KINGSMERE
 OXFORDSHIRE
 DRAWING TITLE
 HOUSETYPE PLANS & ELEVATIONS
 KM7
 Plots 13, 24, 68 and 77

ARCHITECTURE

SCALE	DRAWN BY	CHECKED	DATE
1:100 @ A3	TS	EC	Jan 2016

DRAWING NUMBER	REVISION
LHG 57699 - 131	A