


NOTES  
 CONTRACTORS MUST VERIFY ALL DIMENSIONS ON SITE BEFORE COMMENCING ANY WORK ON SHOP DRAWINGS  
 DO NOT SCALE FROM THIS DRAWING  
 MCBAINS COOPER CONSULTING LTD COPYRIGHT

NOTE:  
 ALL BATHROOMS, LANDINGS & ENSUITE WINDOWS TO HAVE OBSCURED GLASS.  
 REFER TO EXTERNAL MATERIALS PLAN FOR SPECIFIC MATERIALS AND COLORS.

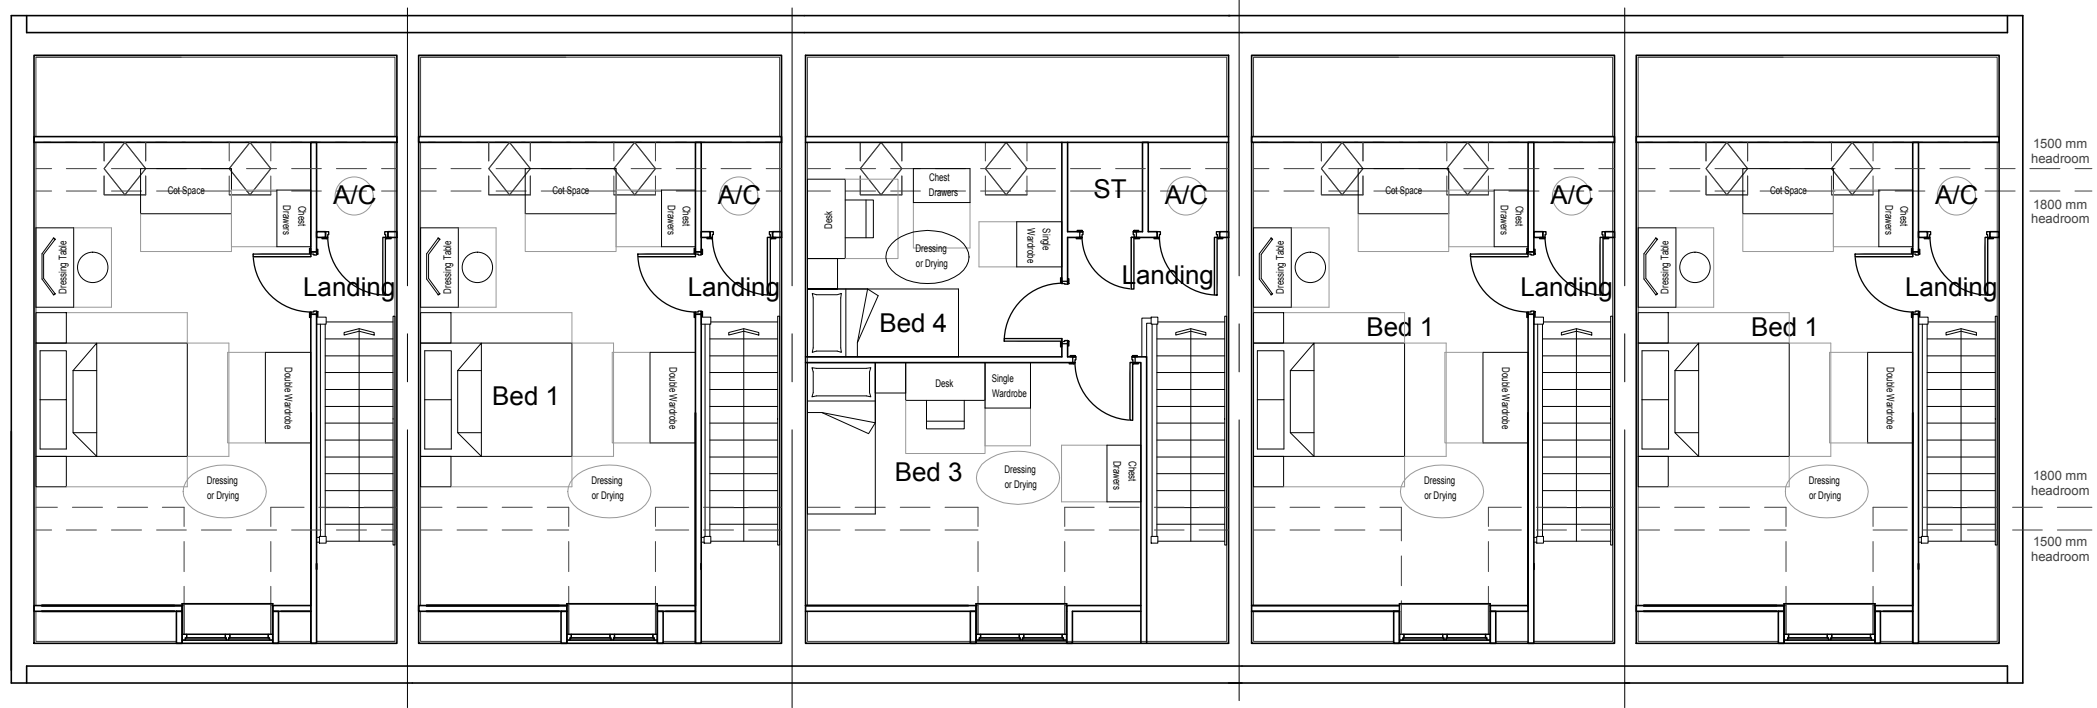

SECOND FLOOR PLAN



FRONT ELEVATION

REV	AMENDMENT	DATE	CHKD
DRAWING STATUS: <b>PLANNING</b>			



MCBAINS COOPER CONSULTING LTD.  
 BEECHWOOD, GROVE PARK, WALTHAM ROAD, MADDENHEAD, SL6 3LW  
 TELEPHONE: 01628 854300 FACSIMILE: 01628 854321

CLIENT  
**Bellway**

PROJECT  
 PARCELS KM5 & KM22  
 KINGSMERE  
 OXFORDSHIRE

DRAWING TITLE  
 HOUSETYPE PLANS & ELEVATIONS  
 4xAF3 Townhouse + AF4 Townhouse  
 Plots 84-88

**ARCHITECTURE**

SCALE	DRAWN BY	CHECKED	DATE
1:100 @ A3	TS	EC	Apr 2016

DRAWING NUMBER	REVISION
LHG 57699 - 202	

