

VILLAGE GREEN

CAMP ROAD




01 EXISTING GROUND FLOOR PLAN
JW-100 1:100

DO NOT SCALE THIS DRAWING ALL DIMENSIONS MUST BE CHECKED ON SITE INFORM THE ARCHITECT OF ANY DISCREPANCIES PRIOR TO CONSTRUCTION

KEY PLAN

NOTES

- TREE CATEGORY C - LOW QUALITY
- TREE CATEGORY B - MODERATE QUALITY
- TREE CATEGORY A - HIGH QUALITY

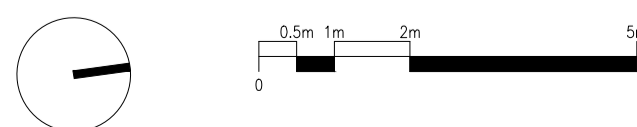

REV.	DATE	DESCRIPTION
P01	22.04.16	ISSUE FOR CLIENT APPROVAL
P02	20.05.16	ISSUE FOR CLIENT APPROVAL
P03	25.05.16	PLANNING APPLICATION

DRN.	CHK.
JM	PC
JM	PC
JM	PC

DRAWING TITLE
 BUILDING 455
 EXISTING PLANS
 GROUND FLOOR

SCALE 1:100

A1 SHEET

STATUS
 PLANNING APPLICATION

DRAWING NO
 2738-JW-100

REV
P03

jestico + whites

1 Coleridge Street London NW1 7HP
 t +44 (0) 20 7380 0382 f +44 (0) 20 7382 0132 w jesticoandwhites.com
 architecture + interior design london + prague

CLIENT
 DORCHESTER LIVING

PROJECT
 HEYFORD PARK