


VILLAGE GREEN

CAMP ROAD

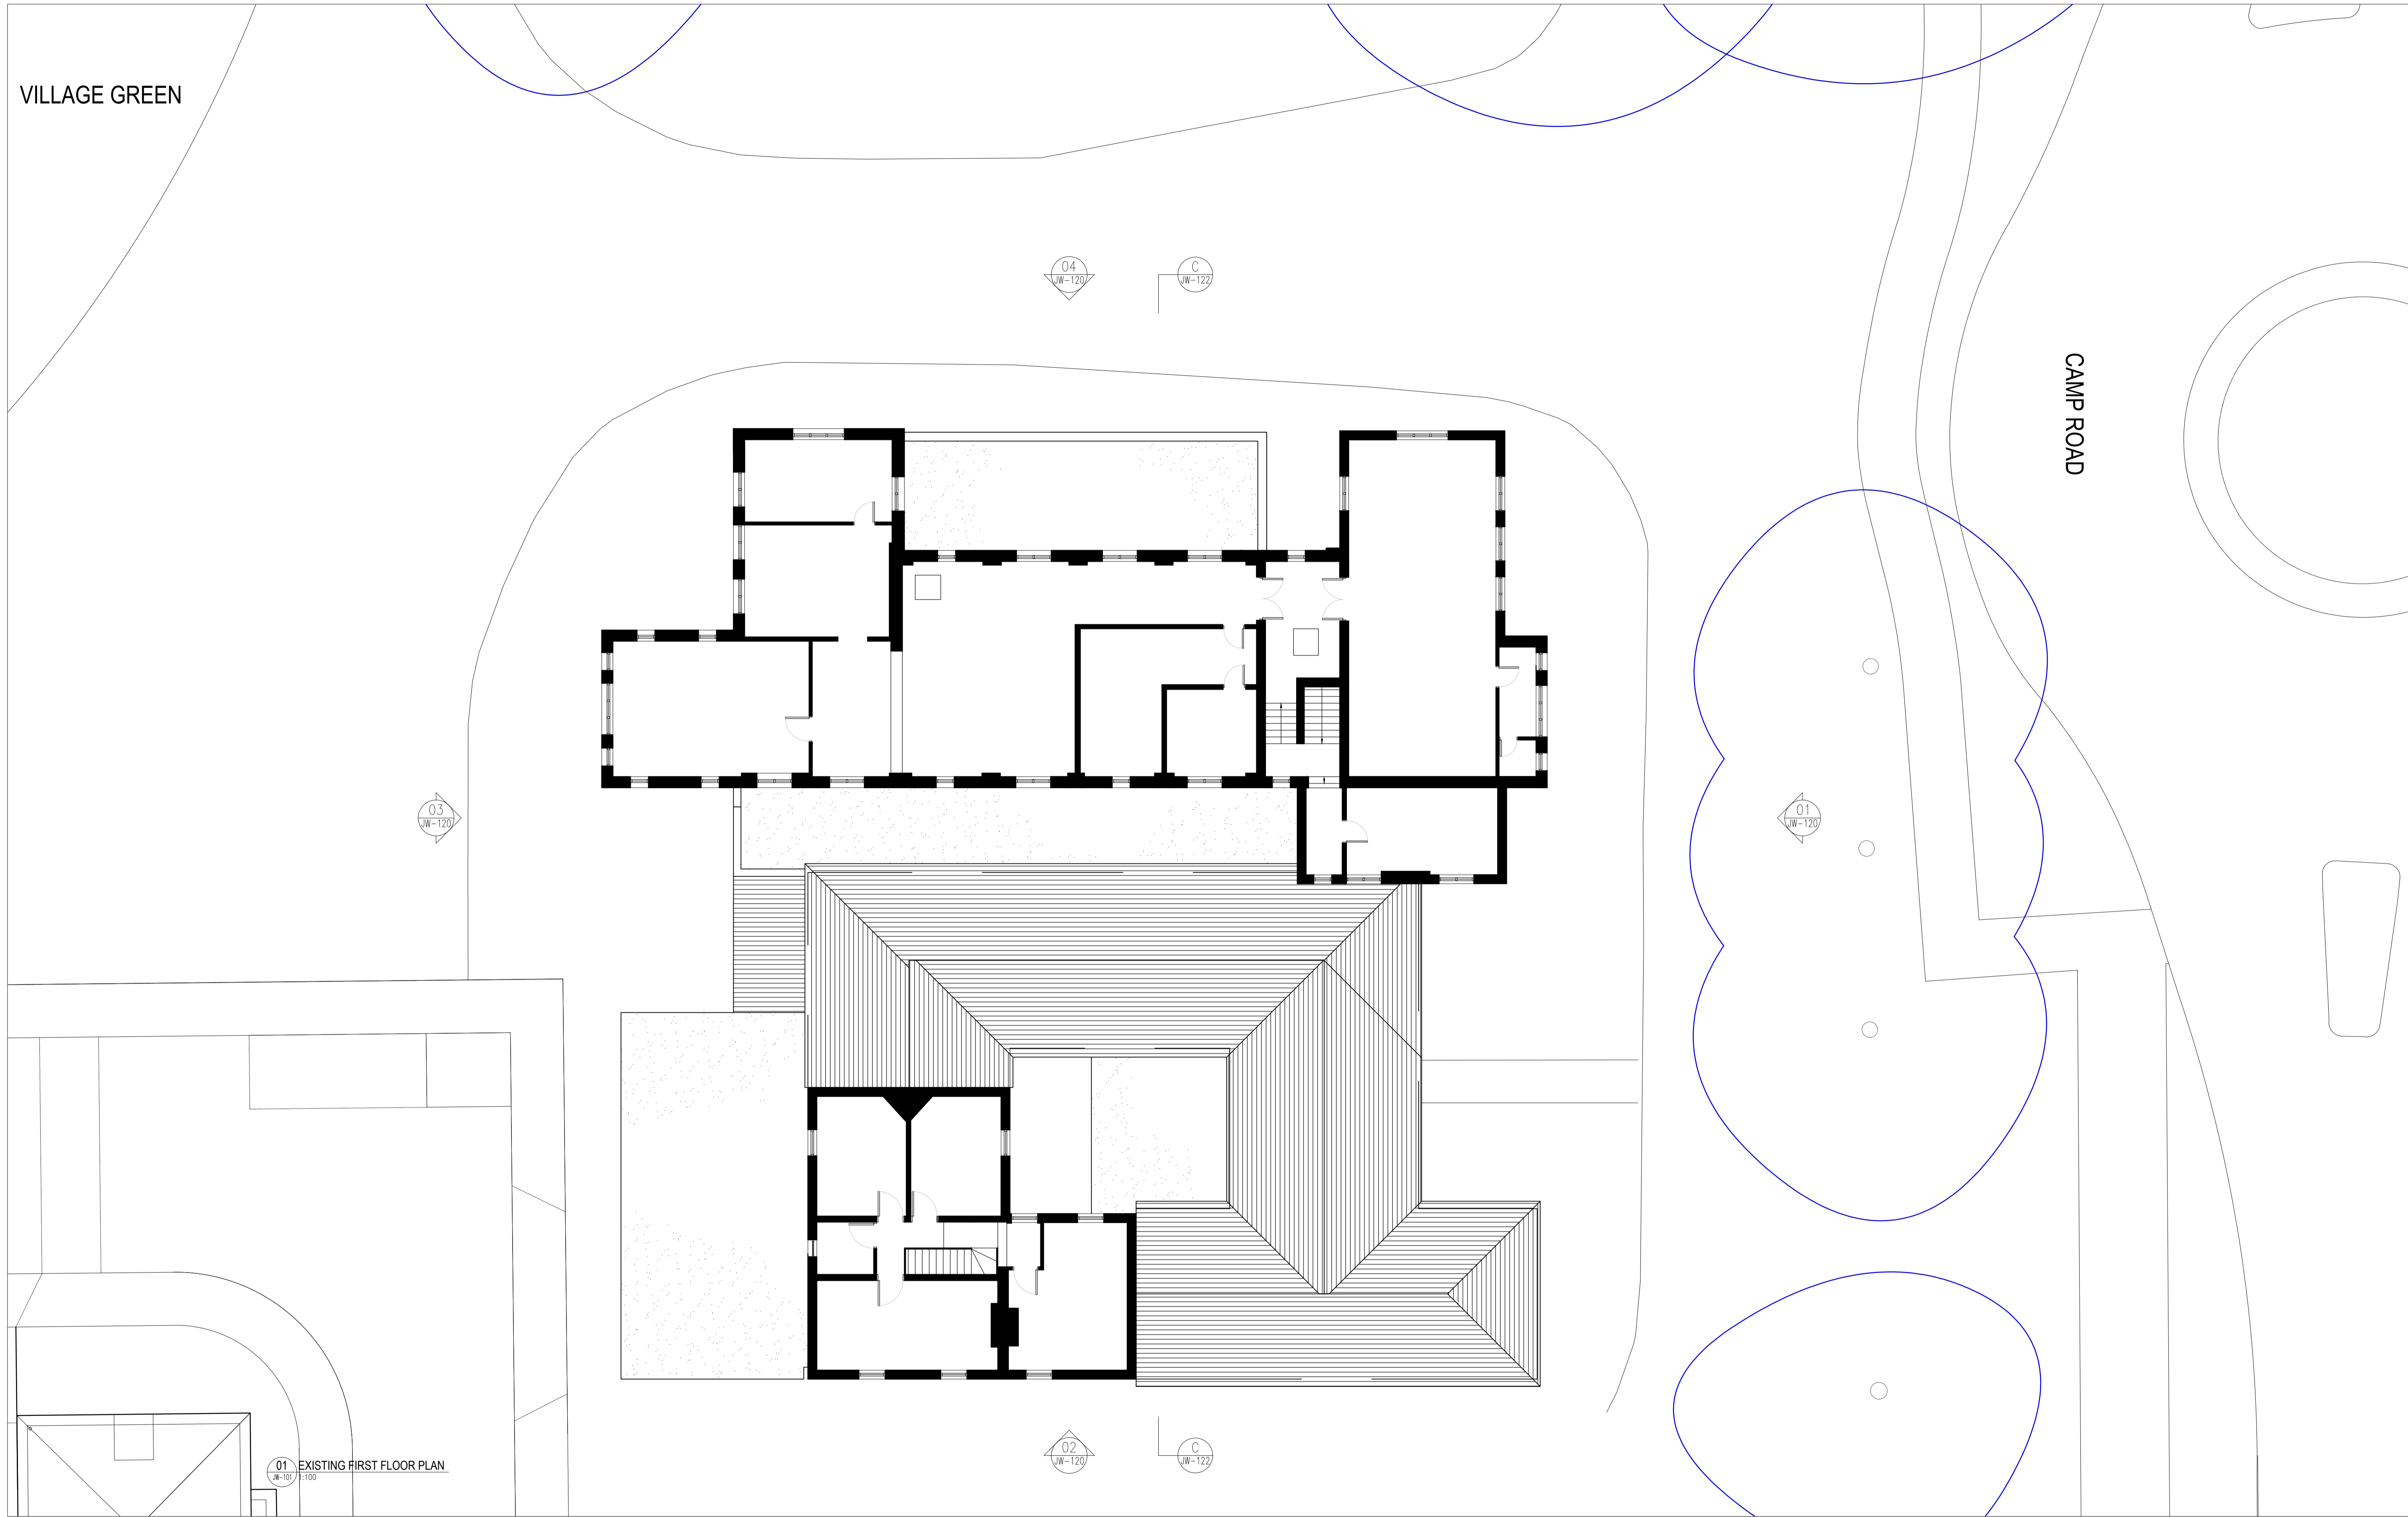


01 EXISTING FIRST FLOOR PLAN
JW-101 1:100

DO NOT SCALE THIS DRAWING. ALL DIMENSIONS MUST BE CHECKED ON SITE. INFORM THE ARCHITECT OF ANY DISCREPANCIES PRIOR TO CONSTRUCTION.

KEY PLAN

NOTES

- TREE CATEGORY C - LOW QUALITY
- TREE CATEGORY B - MODERATE QUALITY
- TREE CATEGORY A - HIGH QUALITY

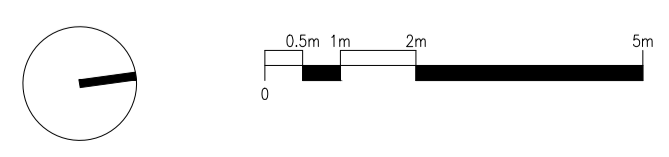

REV.	DATE	DESCRIPTION
P01	22.04.16	ISSUE FOR CLIENT APPROVAL
P02	20.05.16	ISSUE FOR CLIENT APPROVAL
P03	25.05.16	PLANNING APPLICATION

DRN.	CHK.
JM	PC
JM	PC
JM	PC

DRAWING TITLE
BUILDING 455
 EXISTING PLANS
 FIRST FLOOR
 SCALE 1:100
 STATUS
 PLANNING APPLICATION
 DRAWING NO
2738-JW-101

A1 SHEET
 CLIENT
 DORCHESTER LIVING
 PROJECT
 HEYFORD PARK
 REV
P03

jestico + whites
 1 Coleridge Street London NW1 7HP
 t +44 (0) 20 7380 0382 f +44 (0) 20 7382 0132 w jesticoandwhites.com
 architecture + interior design london + prague