
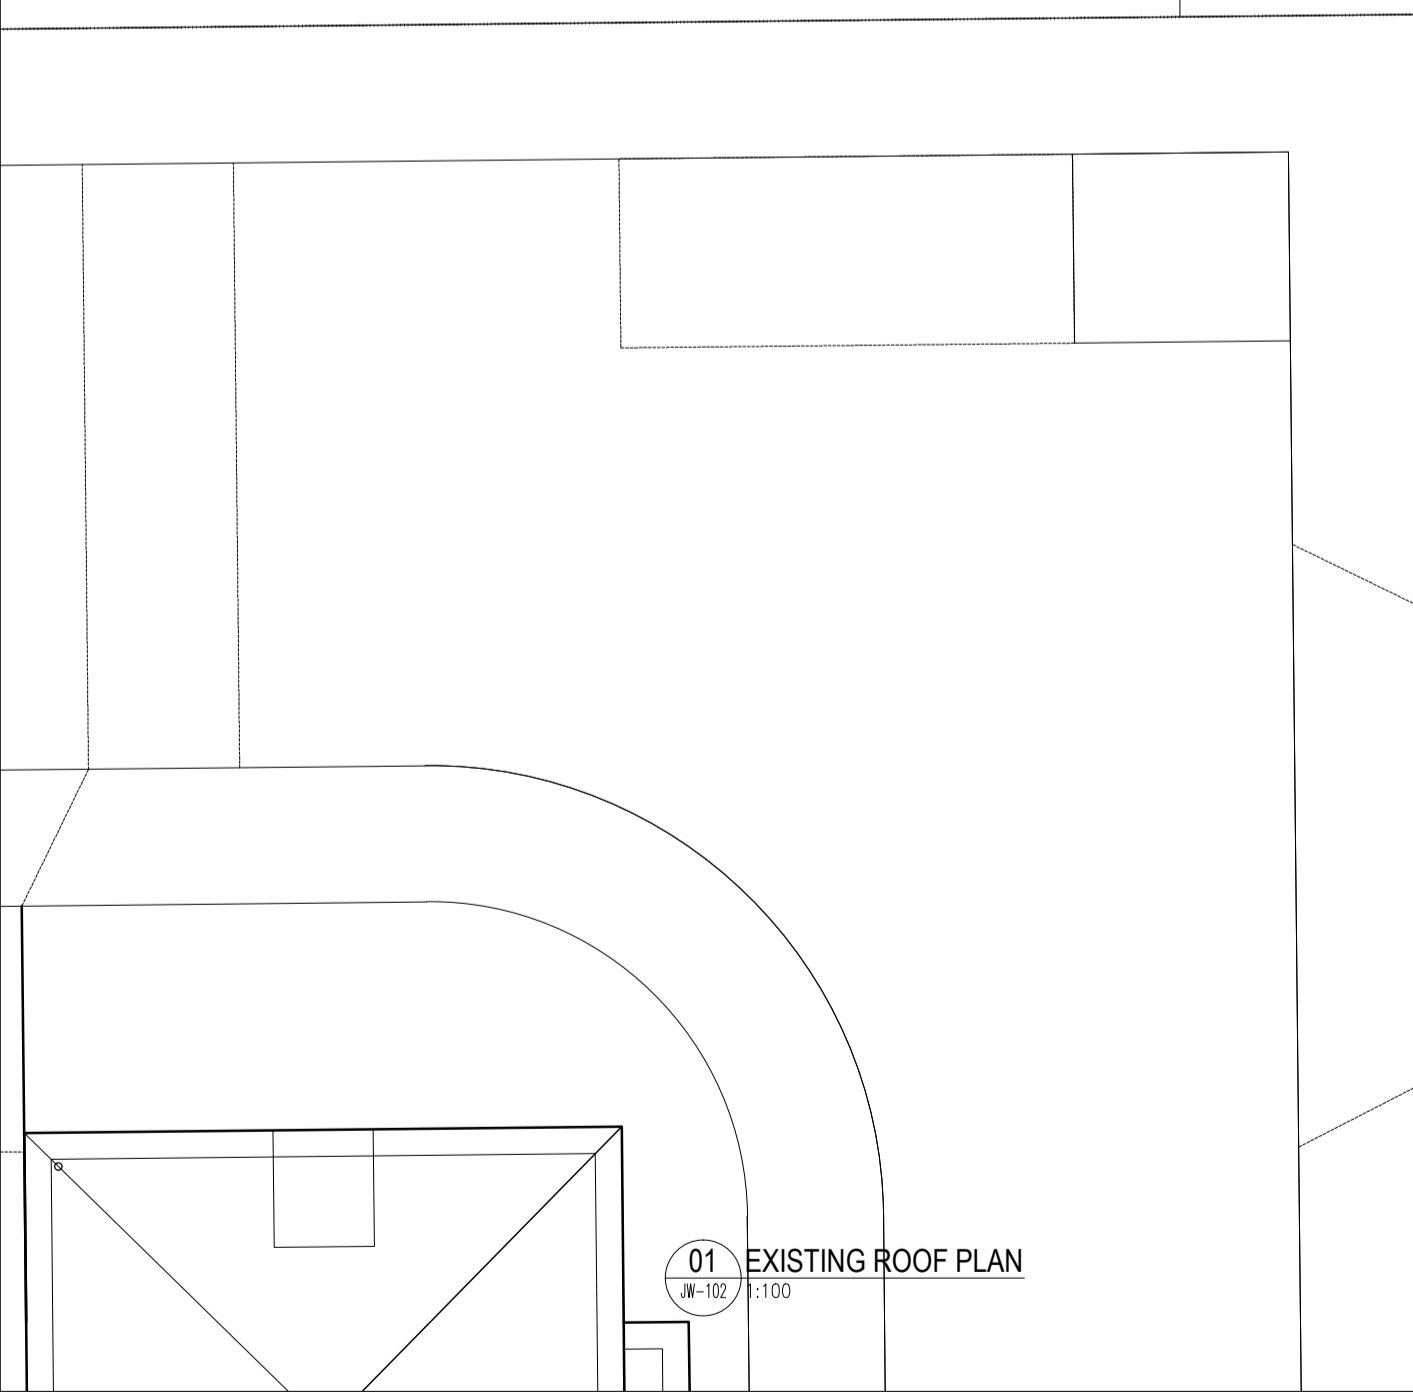


VILLAGE GREEN

CAMP ROAD

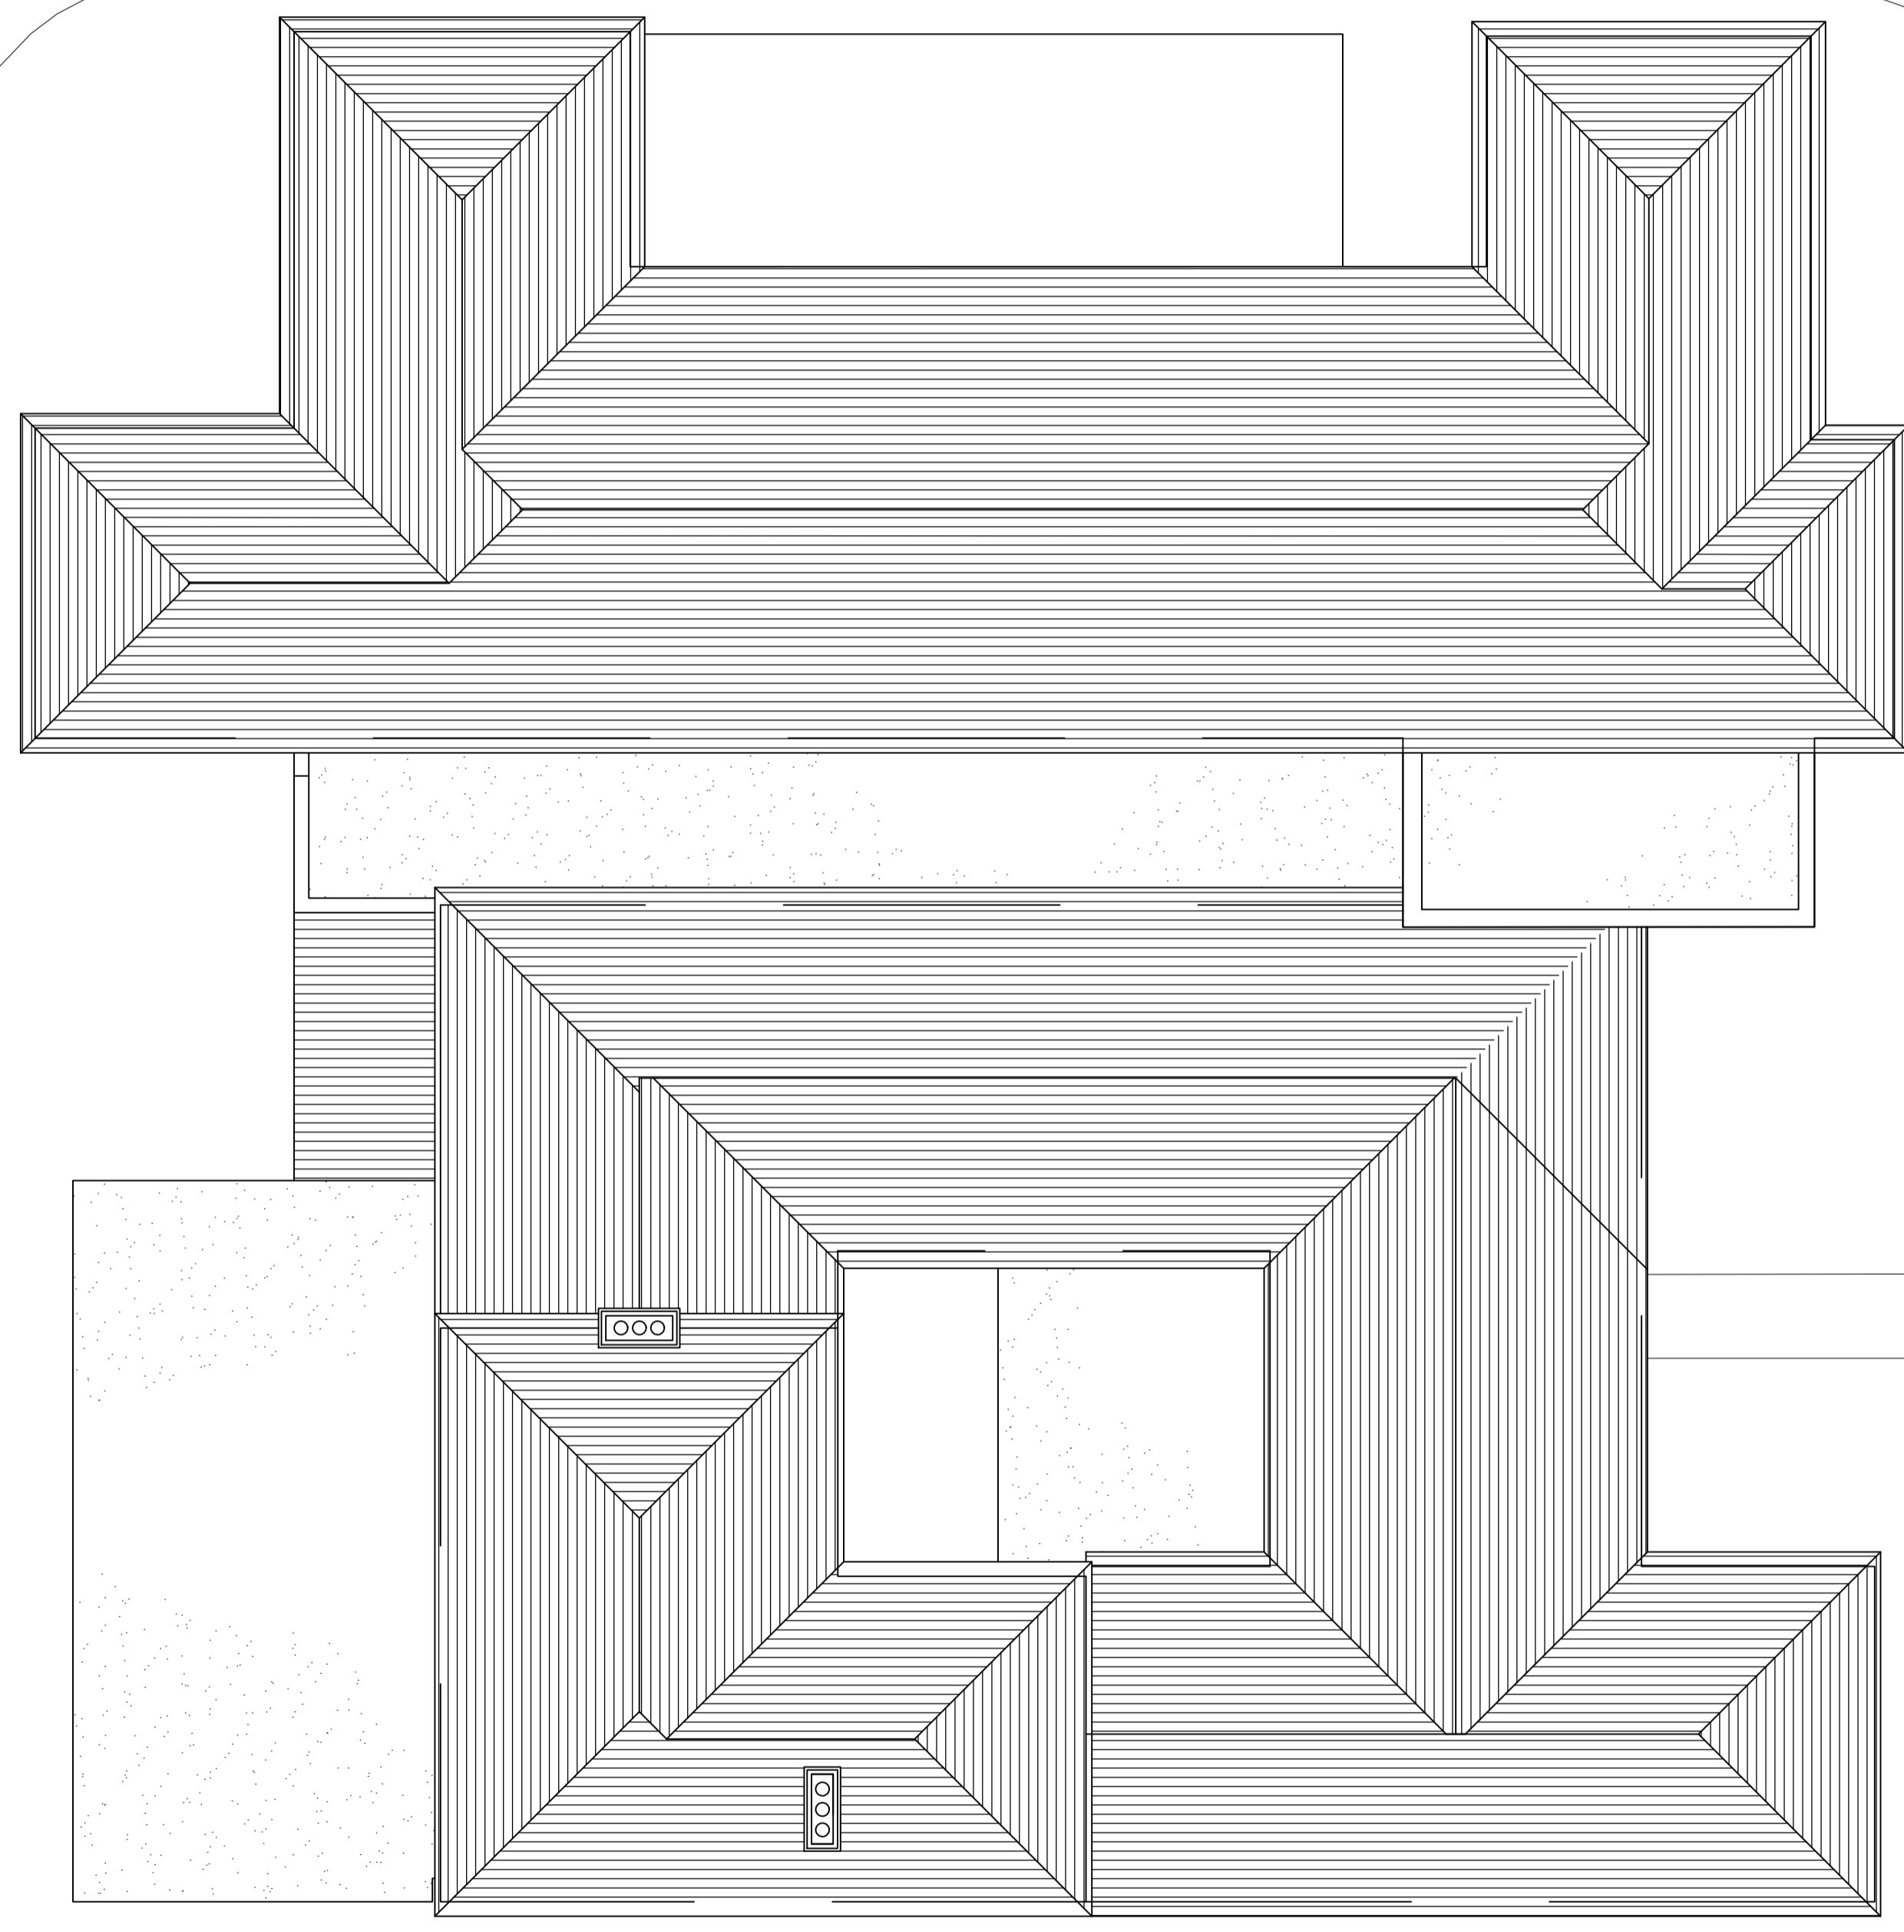

01 EXISTING ROOF PLAN
JW-102 1:100

04
JW-120

C
JW-122

03
JW-120

01
JW-120

02
JW-120


C
JW-122

DO NOT SCALE THIS DRAWING. ALL DIMENSIONS MUST BE CHECKED ON SITE. INFORM THE ARCHITECT OF ANY DISCREPANCIES PRIOR TO CONSTRUCTION.

KEY PLAN

NOTES

- TREE CATEGORY C - LOW QUALITY
- TREE CATEGORY B - MODERATE QUALITY
- TREE CATEGORY A - HIGH QUALITY

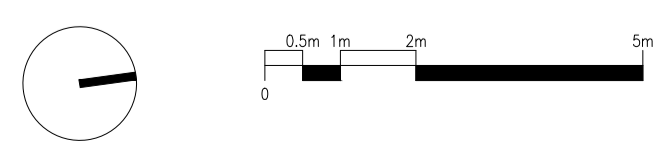

REV.	DATE	DESCRIPTION
P01	22.04.16	ISSUE FOR CLIENT APPROVAL
P02	20.05.16	ISSUE FOR CLIENT APPROVAL
P03	25.05.16	PLANNING APPLICATION

DRAWN	CHECKED
JM	PC
JM	PC
JM	PC

DRAWING TITLE
BUILDING 455
 EXISTING PLANS
 ROOF LEVEL
 SCALE 1:100
 STATUS
 PLANNING APPLICATION
 DRAWING NO
2738-JW-102

A1 SHEET
 CLIENT
 DORCHESTER LIVING
 PROJECT
 HEYFORD PARK
 REV
P03

jestico + whites
 1 Coleridge Street London NW1 7HP
 t +44 (0) 20 7380 0302 f +44 (0) 20 6822 0132 w jesticoandwhites.com
 architecture + interior design london + prague