


VILLAGE GREEN

CAMP ROAD

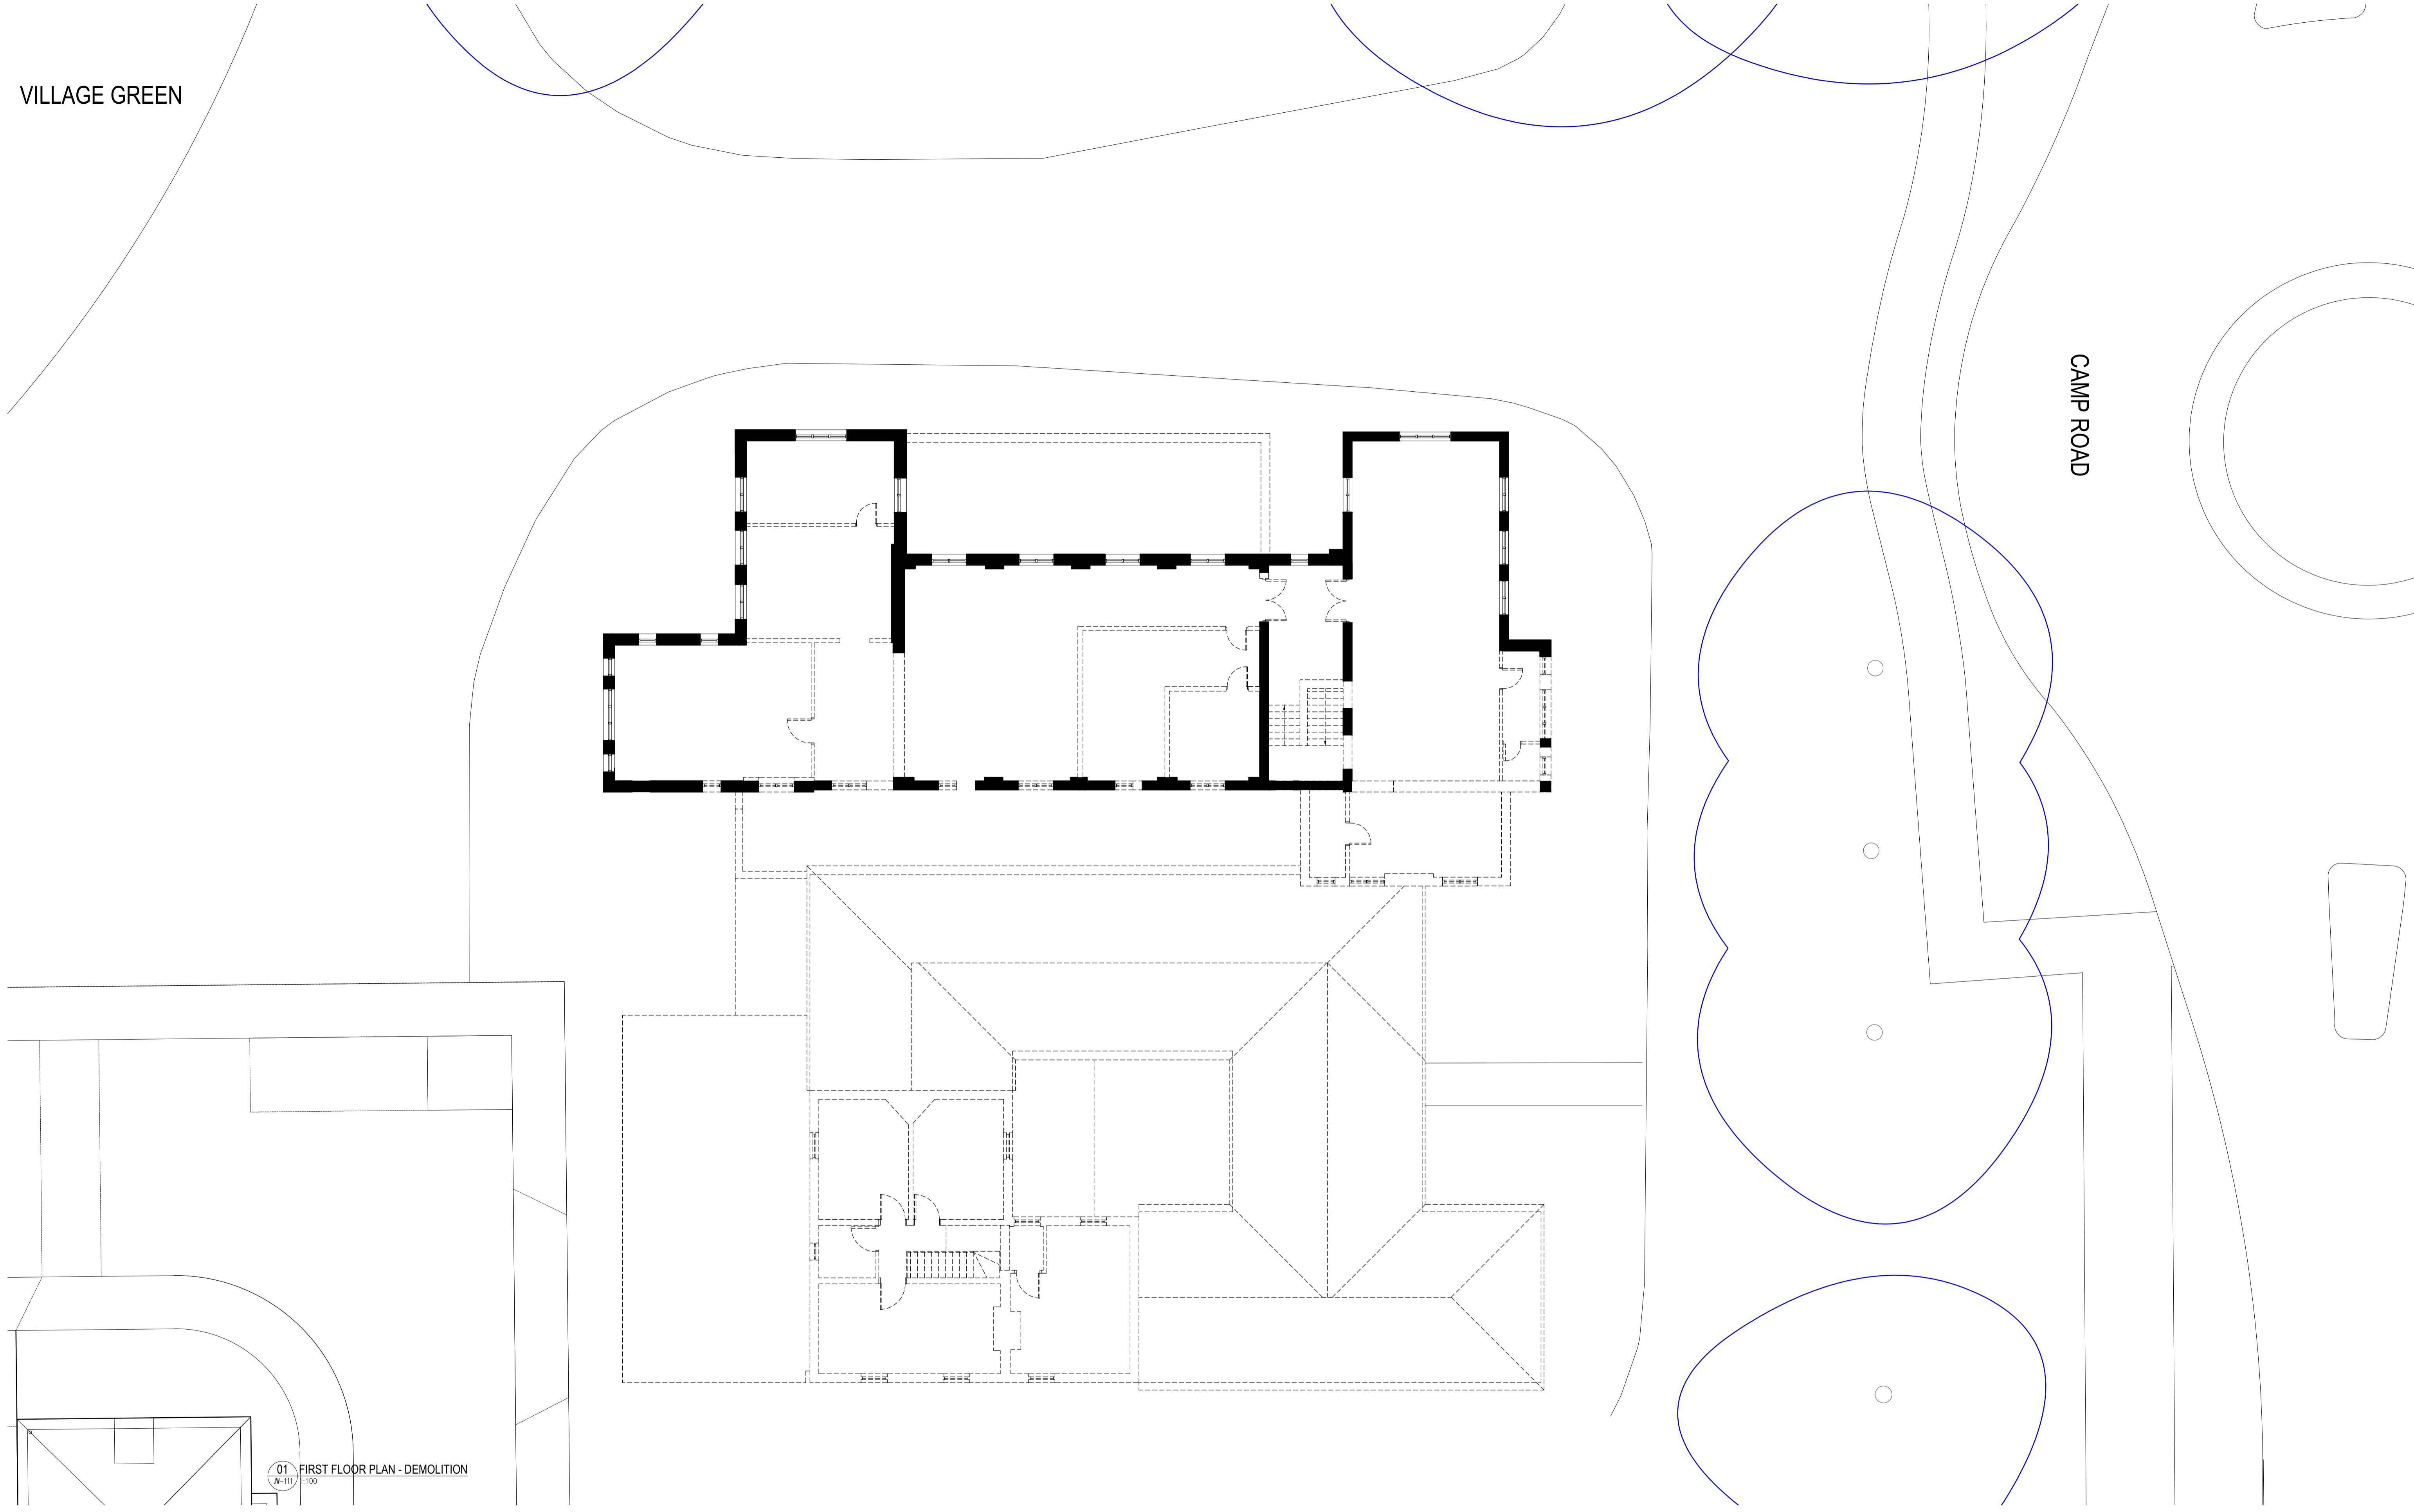


01 FIRST FLOOR PLAN - DEMOLITION
JW-111 1:100

DO NOT SCALE THIS DRAWING ALL DIMENSIONS MUST BE CHECKED ON SITE
INFORM THE ARCHITECT OF ANY DISCREPANCIES PRIOR TO CONSTRUCTION

KEY PLAN

NOTES

- TO BE DEMOLISHED
- TREE CATEGORY C - LOW QUALITY
- TREE CATEGORY B - MODERATE QUALITY
- TREE CATEGORY A - HIGH QUALITY

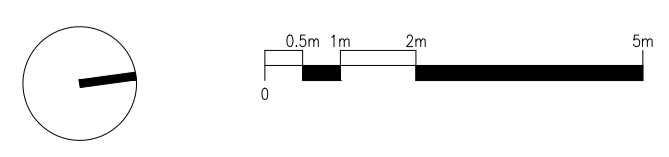

REV.	DATE	DESCRIPTION
P01	22.04.16	ISSUE FOR CLIENT APPROVAL
P02	20.05.16	ISSUE FOR CLIENT APPROVAL
P03	25.05.16	PLANNING APPLICATION

DRN.	CHK.
JM	PC
PC	PC
PC	PC

DRAWING TITLE
BUILDING 455
 DEMOLITION PLANS
 FIRST FLOOR
 SCALE 1:100
 STATUS
 PLANNING APPLICATION
 DRAWING NO
2738-JW-111

A1 SHEET
 CLIENT
 DORCHESTER LIVING
 PROJECT
 HEYFORD PARK
 REV
P03

jestico + whites
 1 Coleridge Street London NW1 7HP
 t +44 (0) 20 7380 0382 f +44 (0) 20 6822 0132 w jesticoandwhites.com
 architecture + interior design london + prague