


VILLAGE GREEN

CAMP ROAD

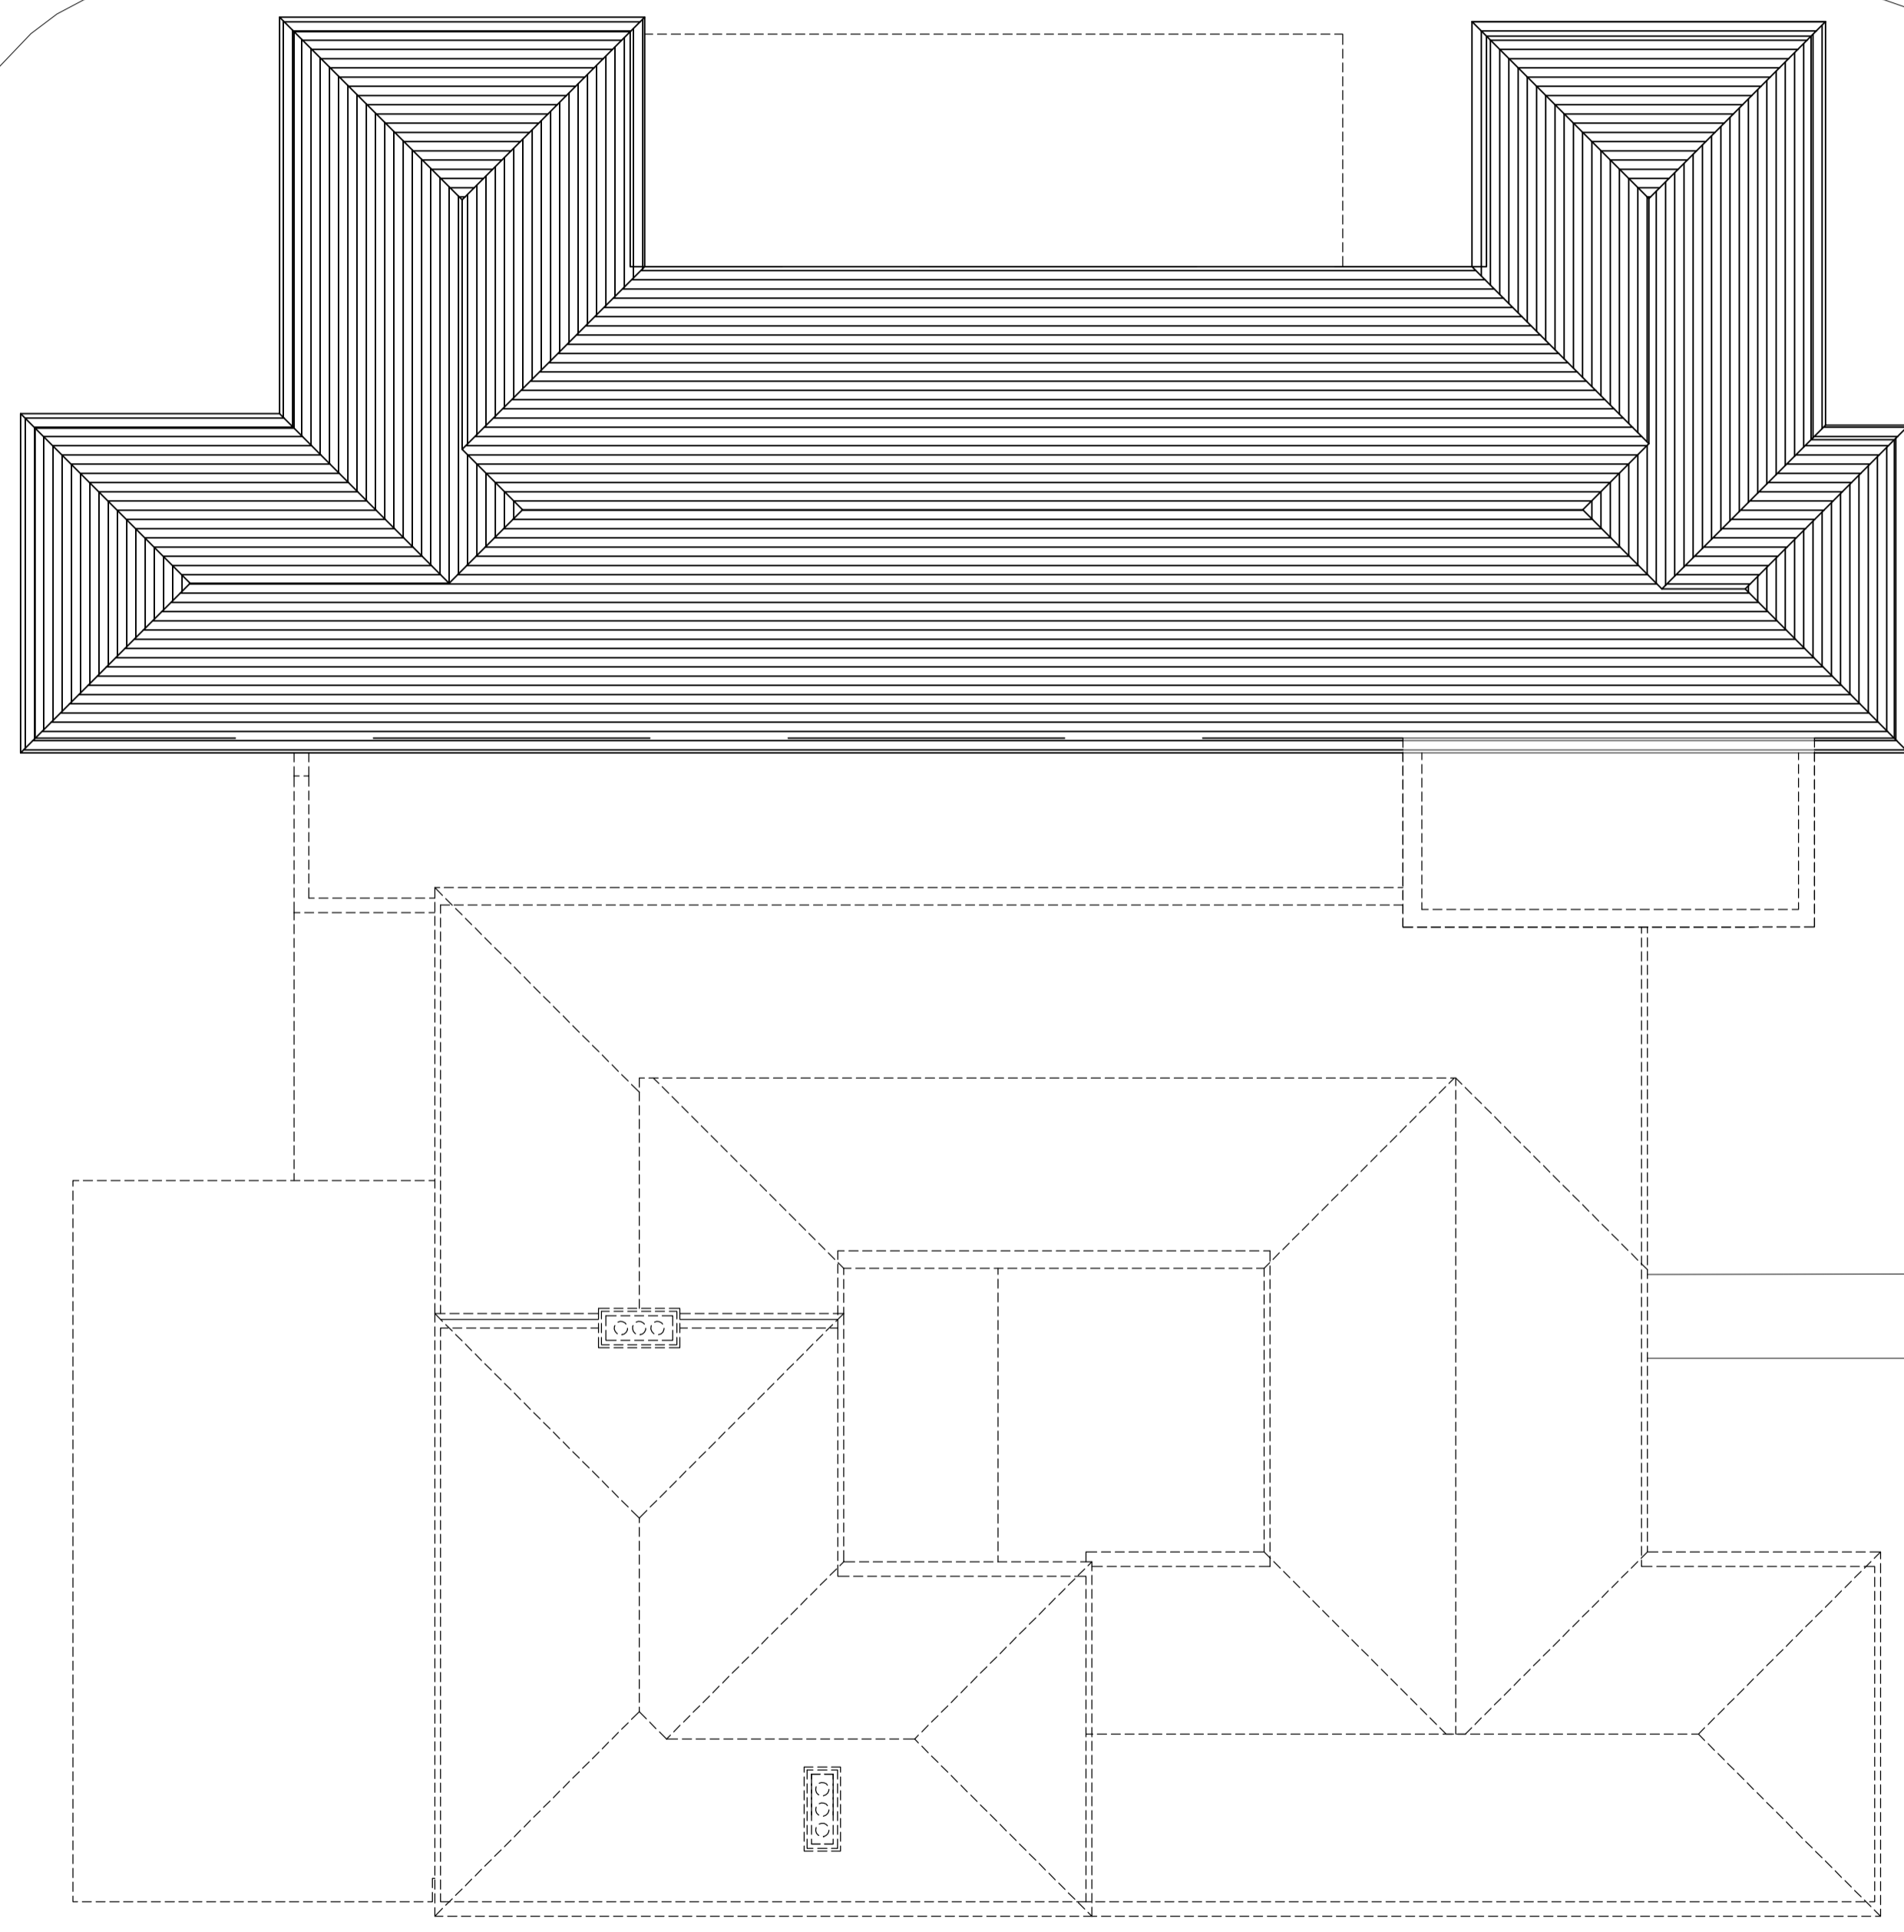



01 ROOF PLAN - DEMOLITION
JW-112 1:100

DO NOT SCALE THIS DRAWING ALL DIMENSIONS MUST BE CHECKED ON SITE
INFORM THE ARCHITECT OF ANY DISCREPANCIES PRIOR TO CONSTRUCTION

KEY PLAN

NOTES

- TO BE DEMOLISHED
- TREE CATEGORY C - LOW QUALITY
- TREE CATEGORY B - MODERATE QUALITY
- TREE CATEGORY A - HIGH QUALITY

 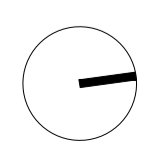

REV	DATE	DESCRIPTION
P01	22.04.16	ISSUE FOR CLIENT APPROVAL
P02	20.05.16	ISSUE FOR CLIENT APPROVAL
P03	25.05.16	PLANNING APPLICATION

DRAWN	CHECKED
JM	PC
PC	PC
PC	PC

DRAWING TITLE
BUILDING 455
 DEMOLITION PLANS
 ROOF LEVEL
 SCALE 1:100
 STATUS
 PLANNING APPLICATION
 DRAWING NO
2738-JW-112

A1 SHEET
 CLIENT
 DORCHESTER LIVING
 PROJECT
 HEYFORD PARK
 REV
P03

jestico + whites
 1 Coburg Street London NW11 7HP
 t +44 (0) 20 7360 0302 f +44 (0) 20 6822 0132 w jesticoandwhites.com
 architecture + interior design london + prague