




01 EXISTING NORTH ELEVATION
#120 / 1:100



02 EXISTING EAST ELEVATION
#120 / 1:100




03 EXISTING SOUTH ELEVATION
#120 / 1:100

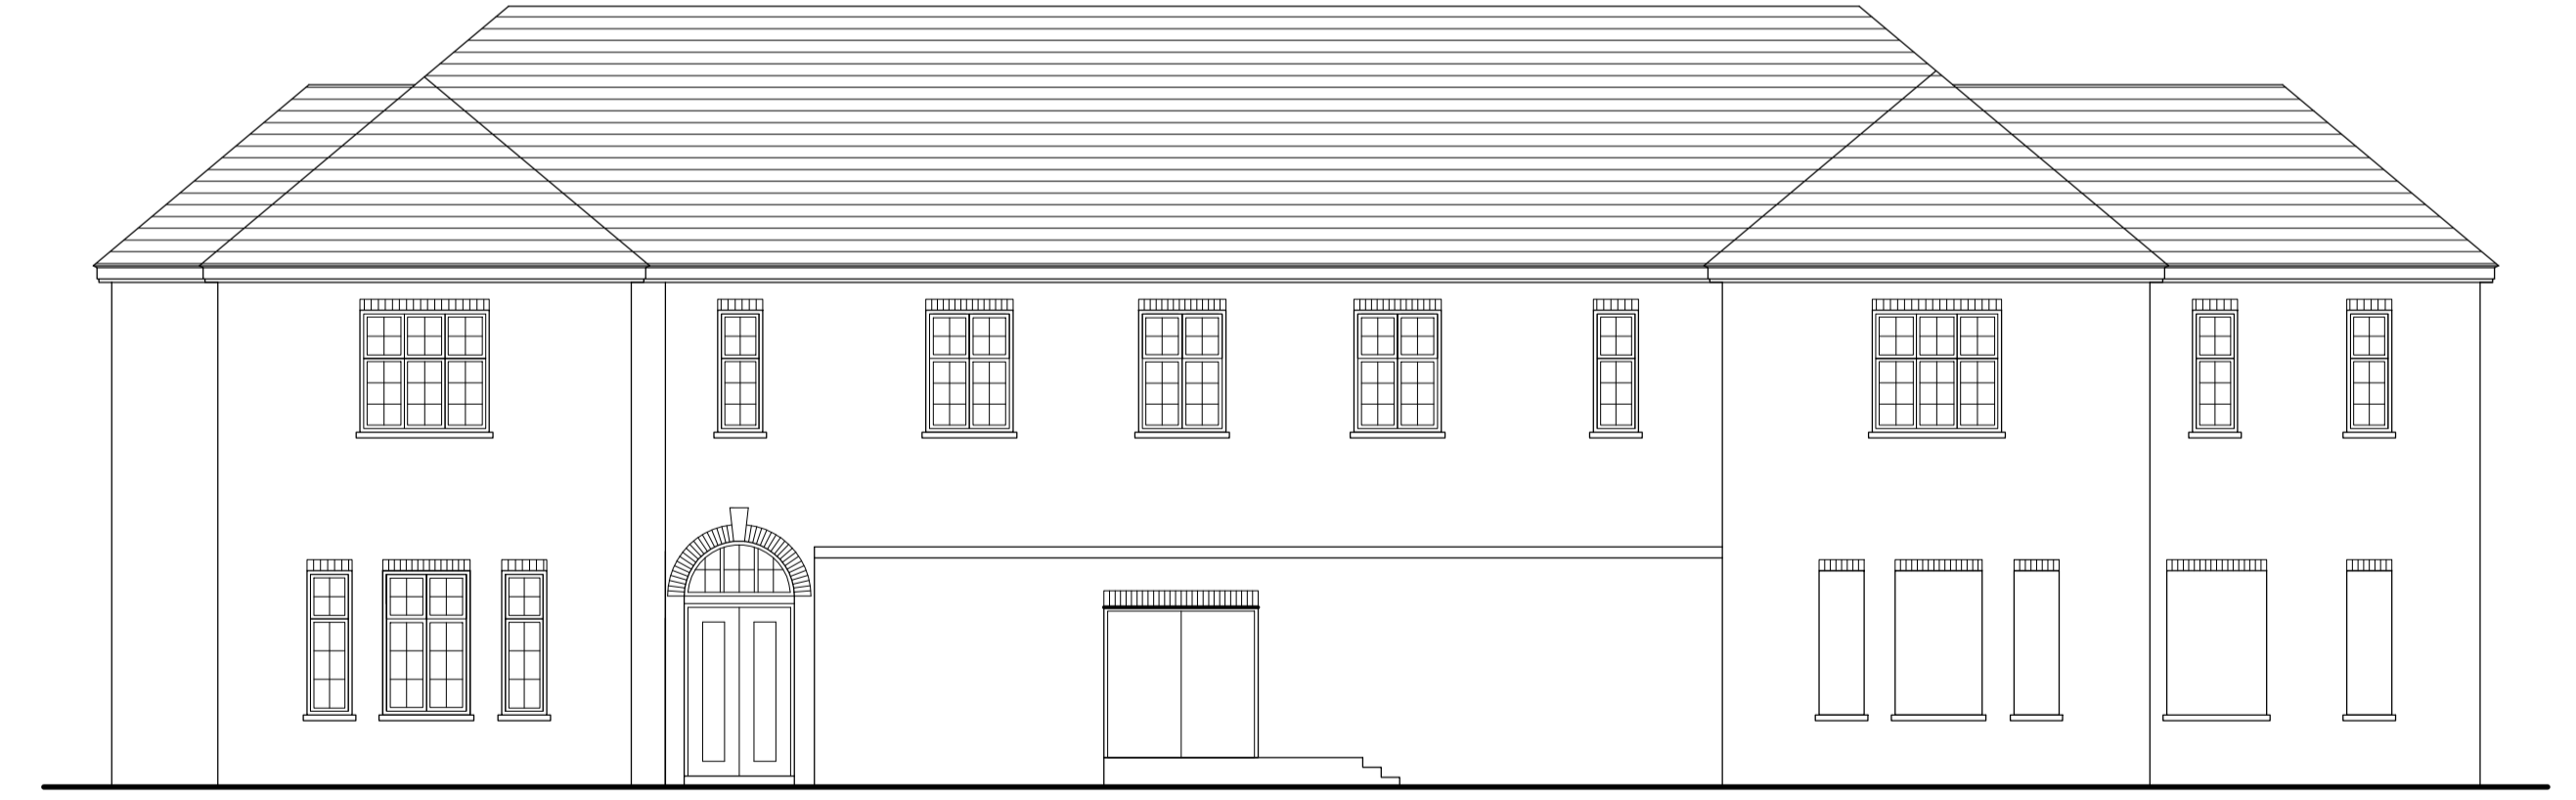


04 EXISTING WEST ELEVATION
#120 / 1:100

DO NOT SCALE THIS DRAWING. ALL DIMENSIONS MUST BE CHECKED ON SITE. INFORM THE ARCHITECT OF ANY DISCREPANCIES PRIOR TO CONSTRUCTION.

KEY PLAN

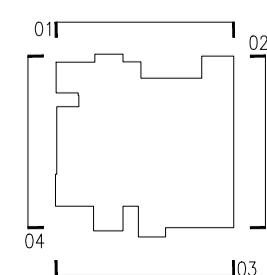

NOTES

 

REV	DATE	DESCRIPTION
P01	22.04.16	ISSUE FOR CLIENT APPROVAL
P02	20.05.16	PLANNING APPLICATION

DRN	CHK
JM	PC
PC	PC

DRAWING TITLE
EXISTING ELEVATIONS
BUILDING 455

SCALE 1:100
A1 SHEET
STATUS
PLANNING APPLICATION
DRAWING NO
2738-JW-120

CLIENT
DORCHESTER LIVING
PROJECT
HEYFORD PARK
REV
P02

jestico + whites
1 Cobourg Street London NW1 7HP
t +44 (0) 20 7360 0302 f +44 (0) 20 6822 0132 w jesticoandwhites.com

architecture + interior design london + prague