


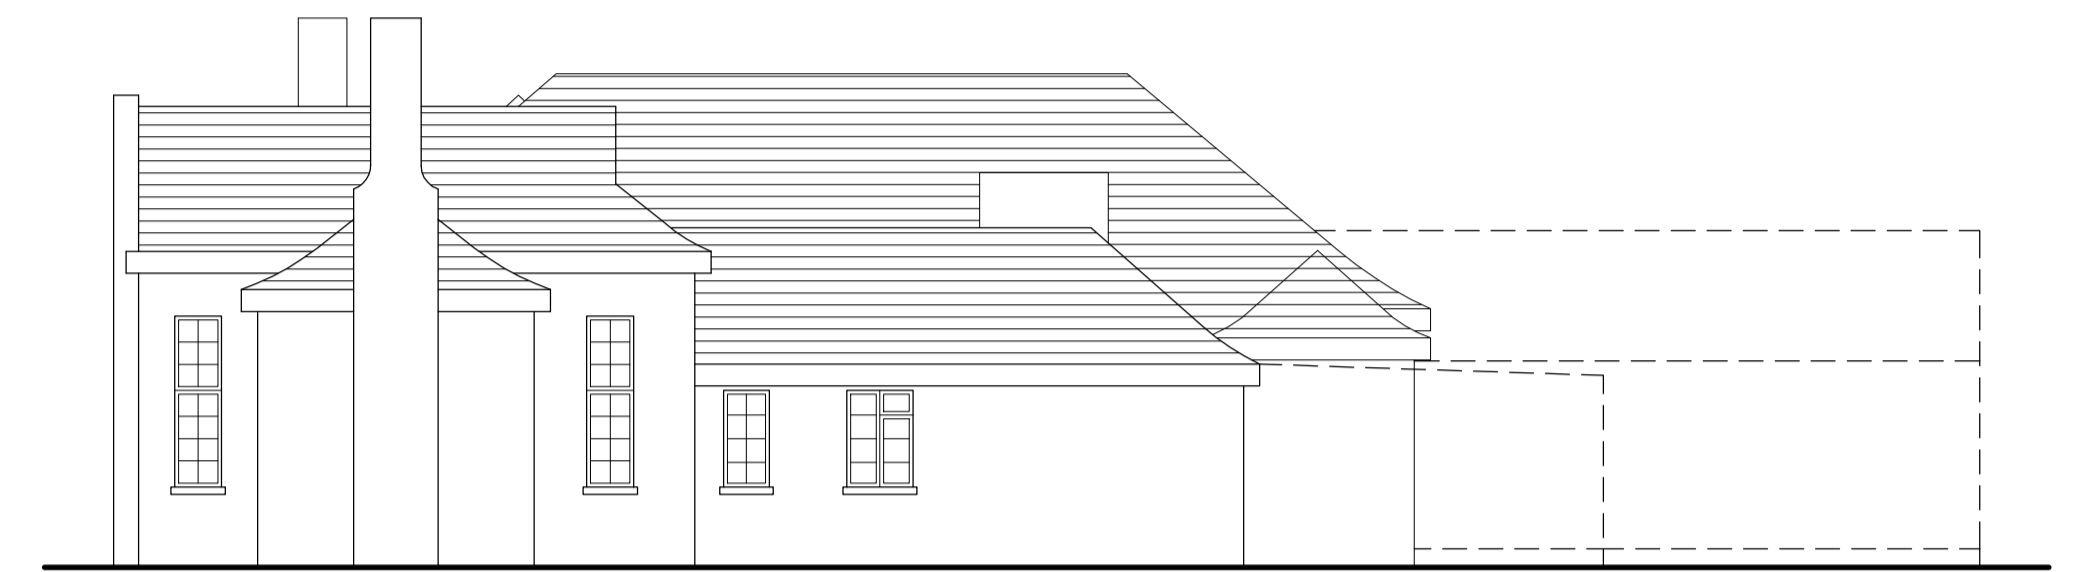


01 EXISTING NORTH ELEVATION
JW-121 1:100



02 EXISTING EAST ELEVATION
JW-121 1:100




03 EXISTING SOUTH ELEVATION
JW-121 1:100

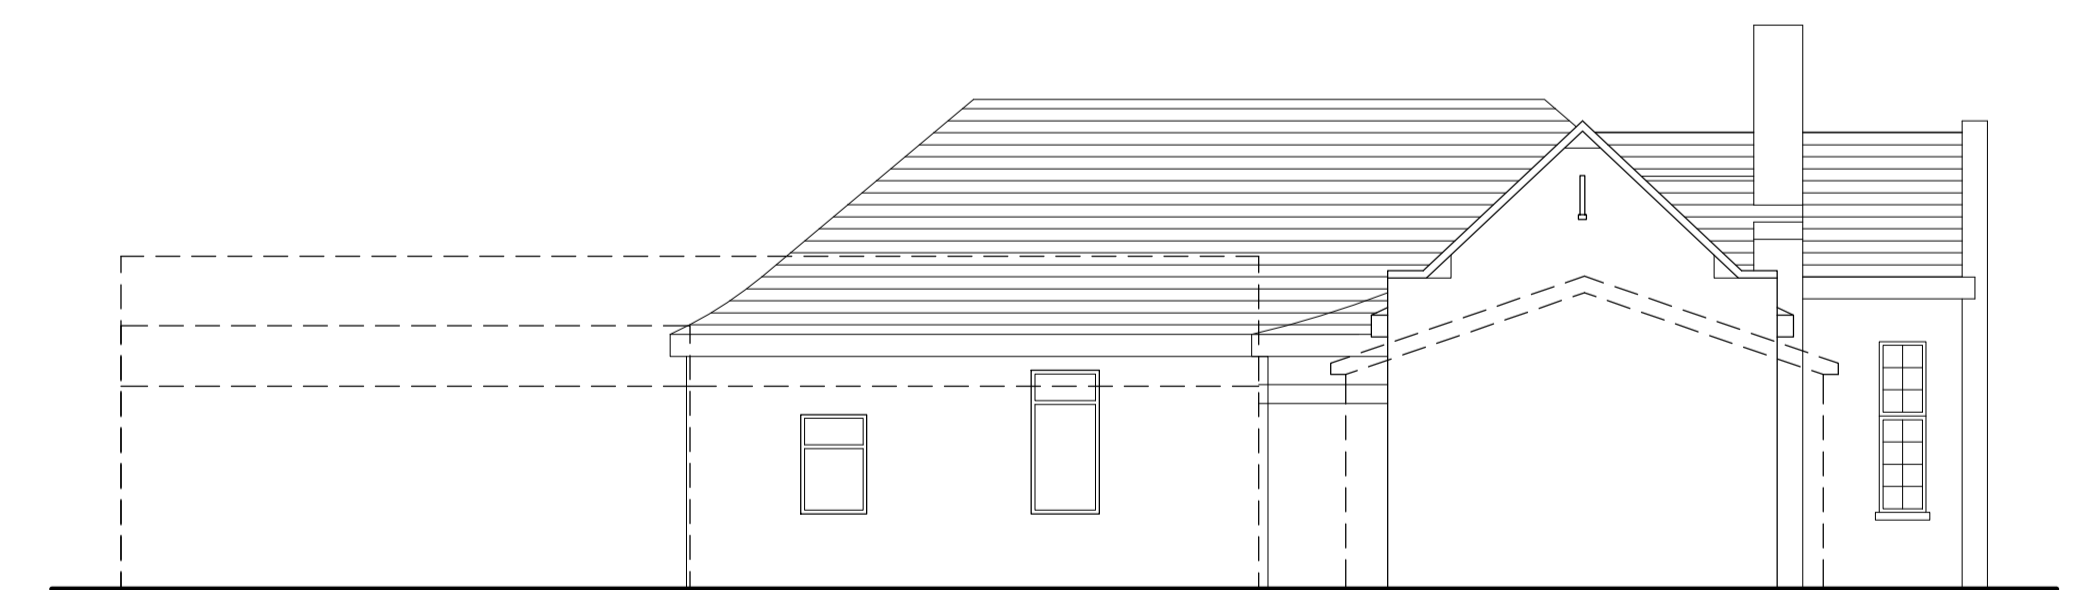

04 EXISTING WEST ELEVATION
JW-121 1:100


DO NOT SCALE THIS DRAWING. ALL DIMENSIONS MUST BE CHECKED ON SITE. INFORM THE ARCHITECT OF ANY DISCREPANCIES PRIOR TO CONSTRUCTION.

KEY PLAN

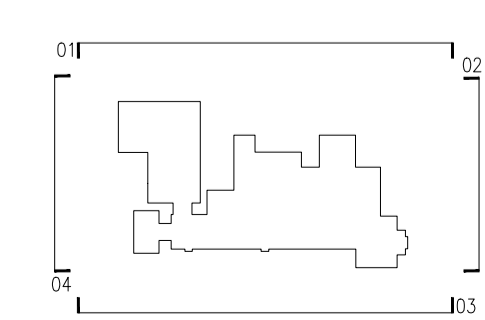

NOTES

--- OUTBUILDINGS OUTLINE (IN FOREGROUND)

 

| REV | DATE | DESCRIPTION | DRN | CHK |
|-----|----------|---------------------------|-----|-----|
| P01 | 22.04.16 | ISSUE FOR CLIENT APPROVAL | JM | PC |
| P02 | 20.05.16 | ISSUE FOR CLIENT APPROVAL | PC | PC |
| P03 | 25.05.16 | PLANNING APPLICATION | JM | PC |

DRAWING TITLE
EXISTING ELEVATIONS
BUILDING 457

SCALE 1:100

A1 SHEET

STATUS
PLANNING APPLICATION

DRAWING NO
2738-JW-121

REV
P03

jestico + whites

1 Coburg Street London NW11 7HP
t +44 (0) 20 7380 0382 f +44 (0) 20 7380 0382 w jesticoandwhites.com
architecture + interior design london + prague

CLIENT
DORCHESTER LIVING

PROJECT
HEYFORD PARK