


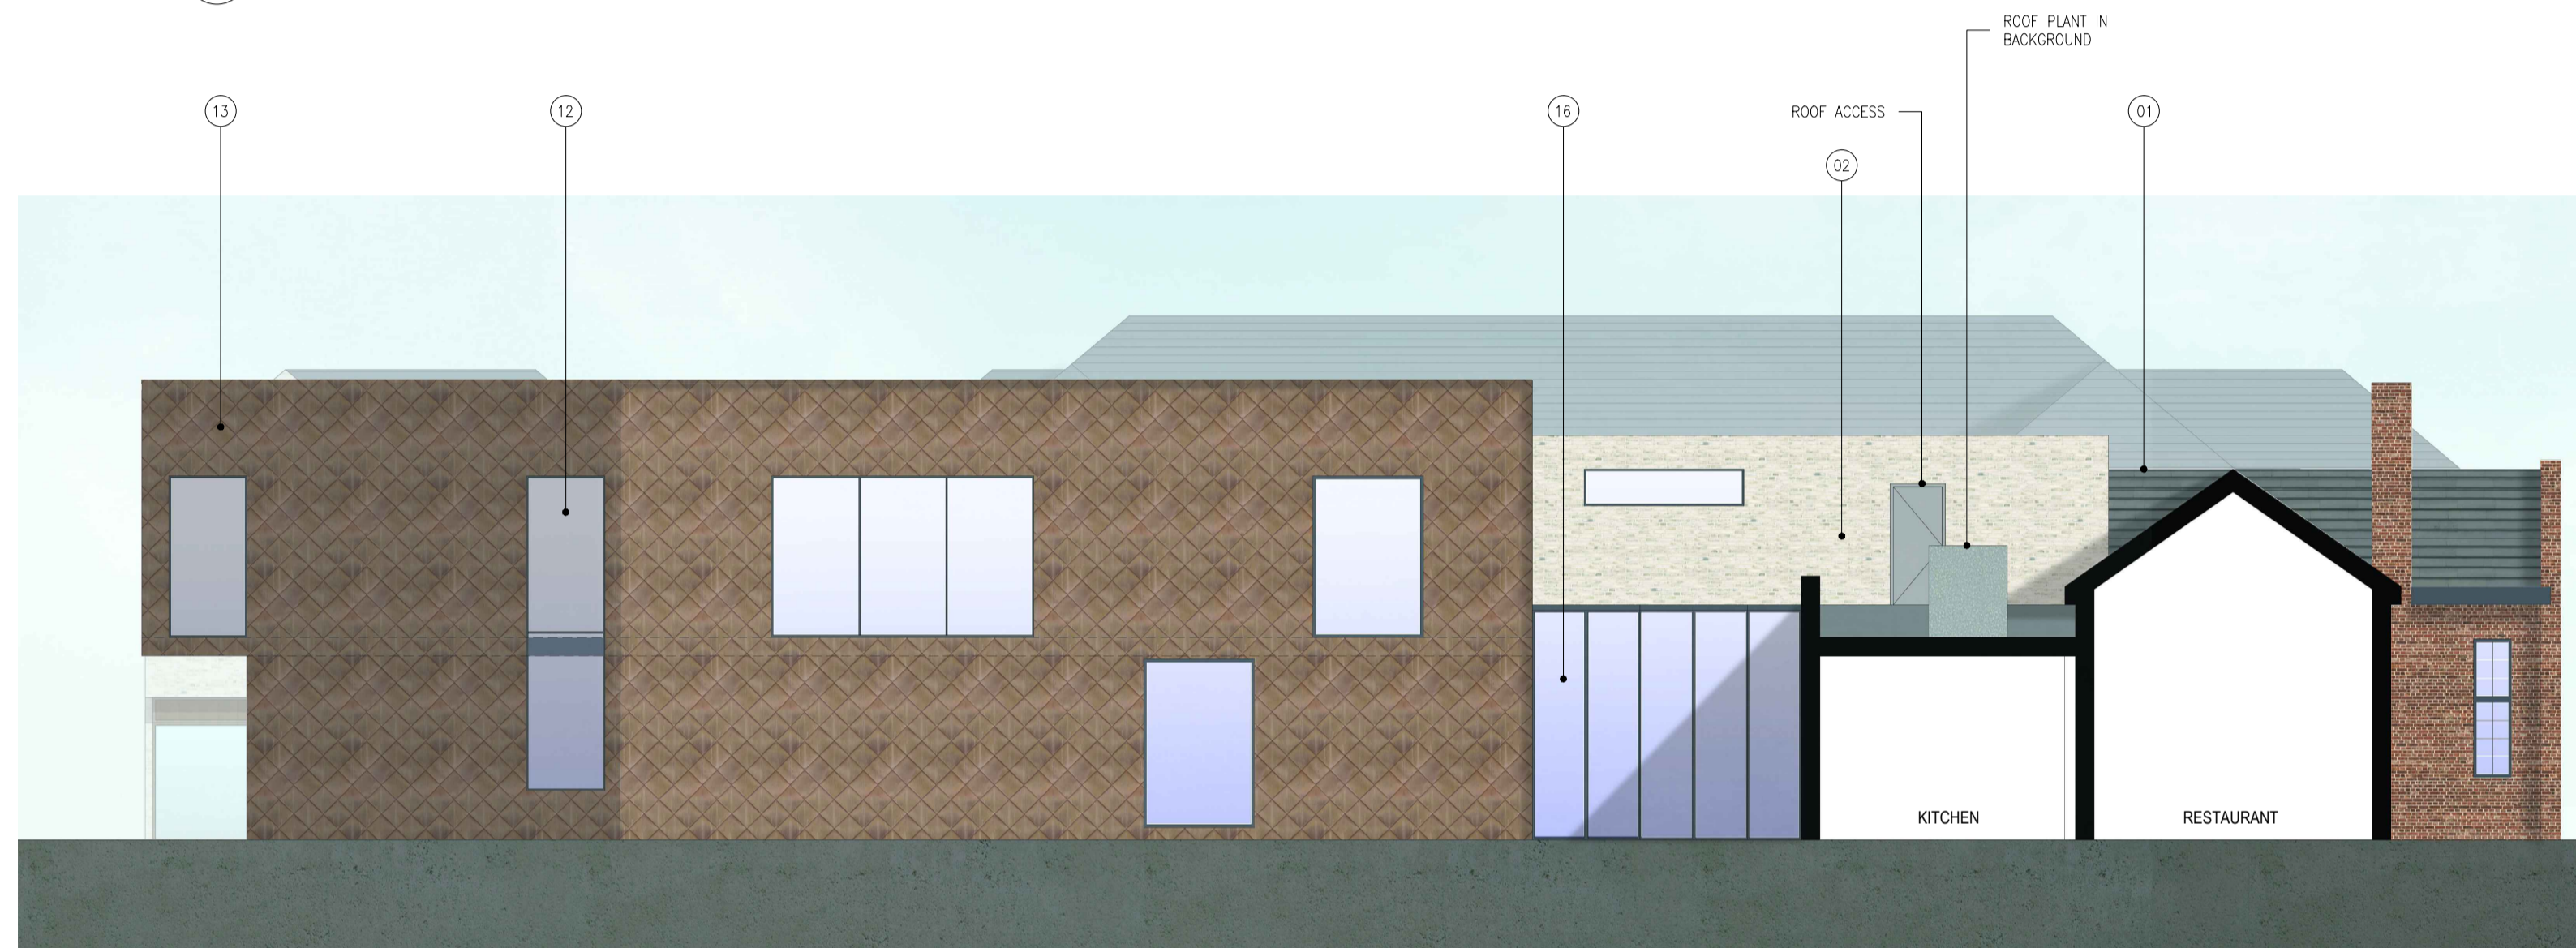

01 PROPOSED NORTH ELEVATION / SECTION AA
W-222 1:100



04 PROPOSED SOUTH ELEVATION
W-222 1:100



02 PROPOSED WEST ELEVATION / SECTION BB
W-222 1:100



05 PROPOSED WEST ELEVATION
W-222 1:100




03 PROPOSED EAST ELEVATION / SECTION CC
W-222 1:100




06 PROPOSED NORTH ELEVATION
W-222 1:100

DO NOT SCALE THIS DRAWING. ALL DIMENSIONS MUST BE CHECKED ON SITE. INFORM THE ARCHITECT OF ANY DISCREPANCIES PRIOR TO CONSTRUCTION.

KEY PLAN

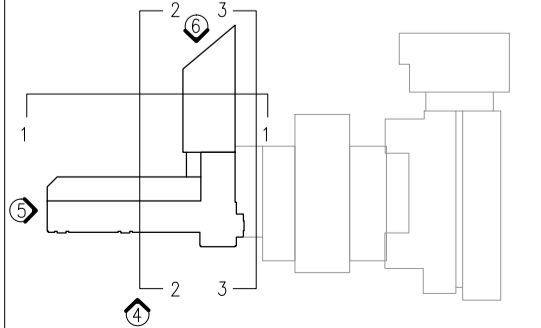

NOTES

 

MATERIALS KEY:

- 01 NEW SLATE ROOF
- 02 OFF-WHITE ROMAN BRICKWORK
- 03 PAINTED METAL FRAMED WINDOWS
- 04 BRONZE-EFFECT SPANDREL PANEL
- 05 PAINTED METAL FRAMED WINDOW AND DOOR SYSTEM WITH BRONZE EFFECT SIGNAGE PANEL ABOVE
- 06 OFF-WHITE RENDER
- 07 GLAZED ROTATING DOOR SYSTEM WITH BRONZE CLADDING ABOVE
- 08 PAINTED METAL FRAMED DOOR (TO MATCH EXISTING WHERE POSSIBLE)
- 09 NEW PAINTED TIMBER FRAMED WINDOW
- 10 DARK GREY BRICKWORK
- 11 PPC ALUMINIUM VERTICAL LOUVRES
- 12 STEEL FRAMED SLOMINE WINDOW
- 13 DIAMOND SHAPED BRONZE-EFFECT METAL CLADDING
- 14 BRONZE-EFFECT METAL CLADDING PANELS
- 15 METAL FASCIA
- 16 GLAZED CURTAIN WALLING
- 17 GREY METAL CLADDING
- 18 TIMBER FRAMED BI-FOLDING DOORS
- 19 FRITTED GLASS FIXED PANEL WINDOWS
- 20 WHITE GLAZED BRICKWORK
- 21 LARGE PIVOT BRONZE EFFECT FEATURE DOOR
- 22 CIRCULAR TIMBER COLUMN
- 23 METAL ROOF TRUSS
- 24 METAL COPING
- 25 FIXED GLASS BALUSTRADE

REV	DATE	DESCRIPTION
P01	22.04.16	ISSUE FOR CLIENT APPROVAL
P02	06.05.16	ISSUE FOR CLIENT APPROVAL
P03	20.05.16	ISSUE FOR CLIENT APPROVAL
P04	25.05.16	PLANNING APPLICATION

DRW: CHK
JM PC
JM PC
JM PC
JM PC

DRAWING TITLE
PROPOSED SECTIONS
BUILDING 457

SCALE 1:100 A1 SHEET
STATUS
PLANNING APPLICATION
DRAWING NO
2738-JW-222
REV
P04

jestico + whites

1 Coleridge Street London NW1 7HP
t +44 (0) 20 7360 0302 f +44 (0) 20 6822 0132 w jesticoandwhites.com
architecture + interior design london + prague

CLIENT
DORCHESTER LIVING
PROJECT
HEYFORD PARK