


FOR CONTINUATION SEE DWG NO. 2738-JW-220

FOR CONTINUATION SEE DWG NO. 2738-JW-210

01 PROPOSED GROUND FLOOR
JW-230 1:100

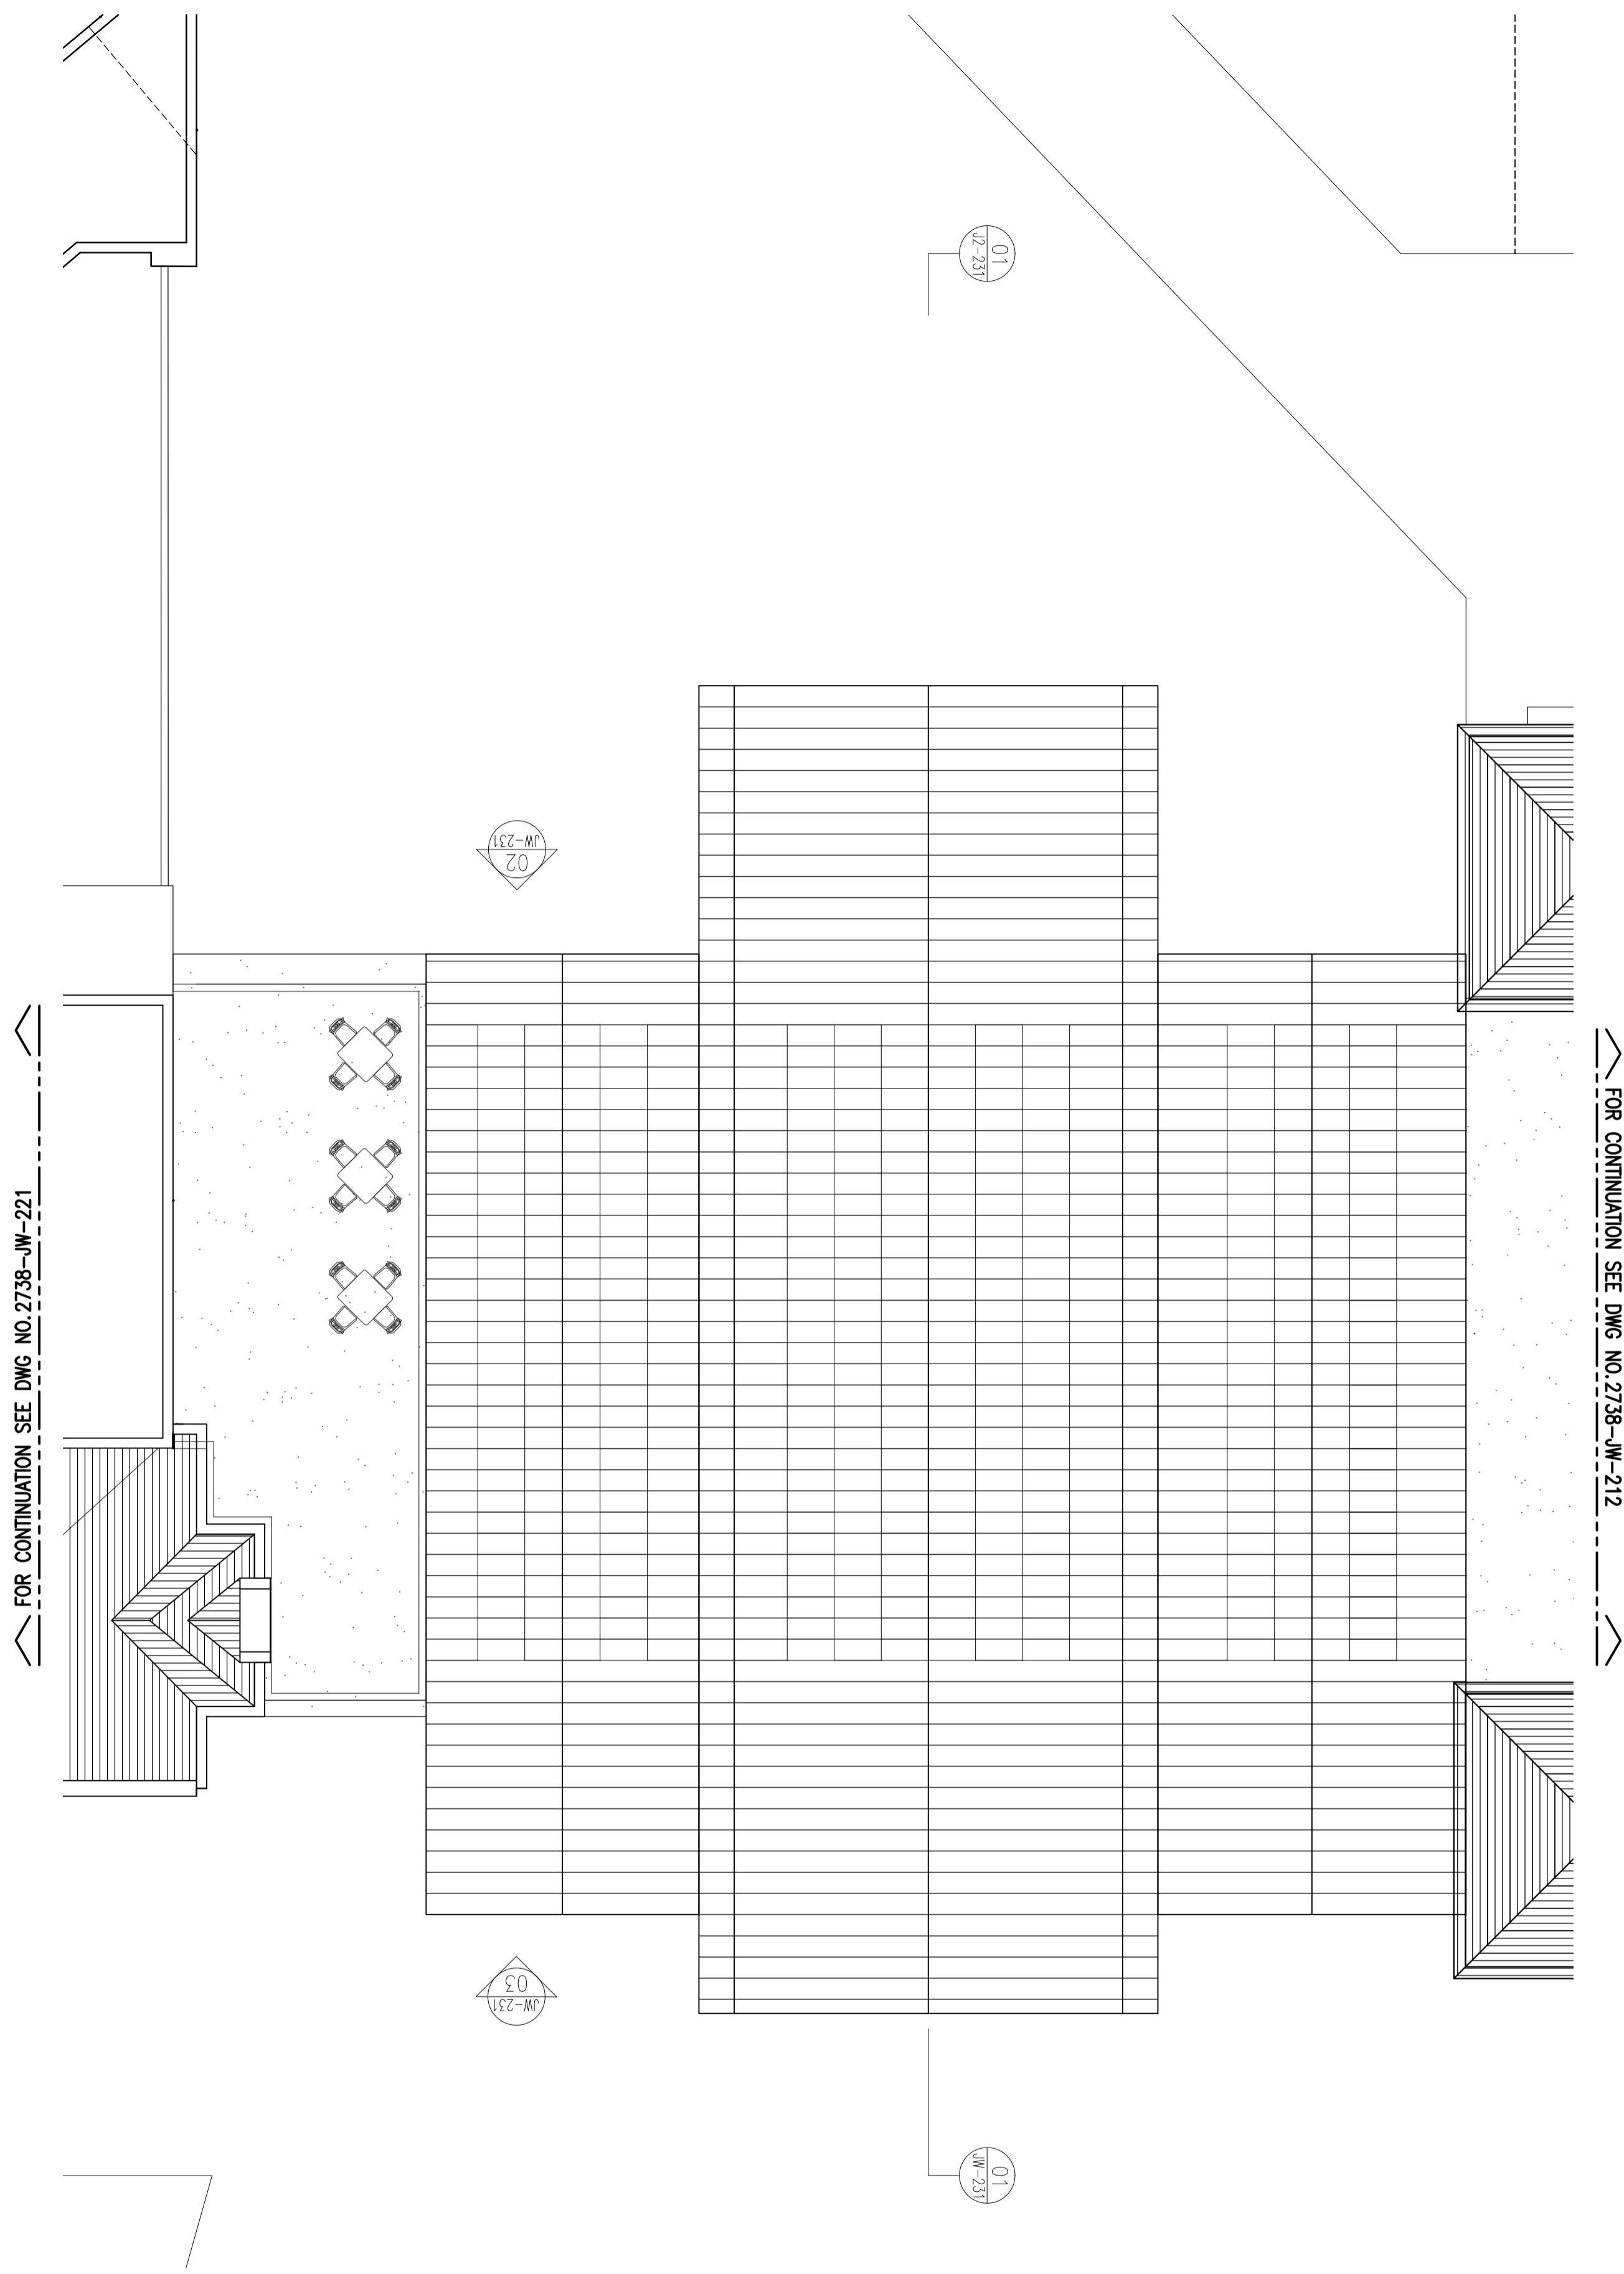


FOR CONTINUATION SEE DWG NO. 2738-JW-221

FOR CONTINUATION SEE DWG NO. 2738-JW-212



02 PROPOSED ROOF PLAN
JW-230 1:100

DO NOT SCALE THIS DRAWING. ALL DIMENSIONS MUST BE CHECKED ON SITE. INFORM THE ARCHITECT OF ANY DISCREPANCIES PRIOR TO CONSTRUCTION.

KEY PLAN

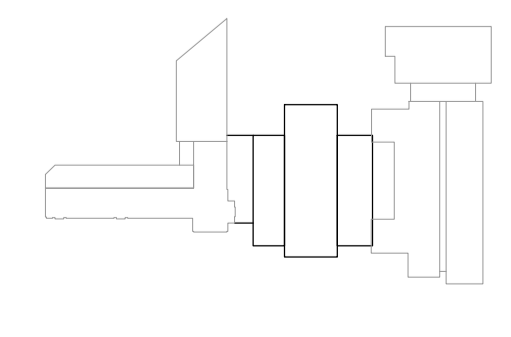

NOTES

 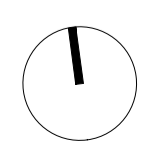

REV.	DATE	DESCRIPTION	DRN.	CHK.
P01	22.04.16	ISSUE FOR CLIENT APPROVAL	JM	PC
P02	20.05.16	PLANNING APPLICATION	JM	PC

DRAWING TITLE		PROPOSED CANOPY LINK
SCALE		1:100
STATUS		PLANNING APPLICATION
DRAWING NO.	REV.	
2738-JW-230	P02	

jestico + whites
 1 Coburg Street London NW1 7HP
 t +44 (0) 20 7360 0362 f +44 (0) 20 7362 0132 w jesticoandwhites.com
 architecture + interior design london + prague

CLIENT: DORCHESTER LIVING
 PROJECT: HEYFORD PARK