





01 SECTION AA
JW-231 1:100

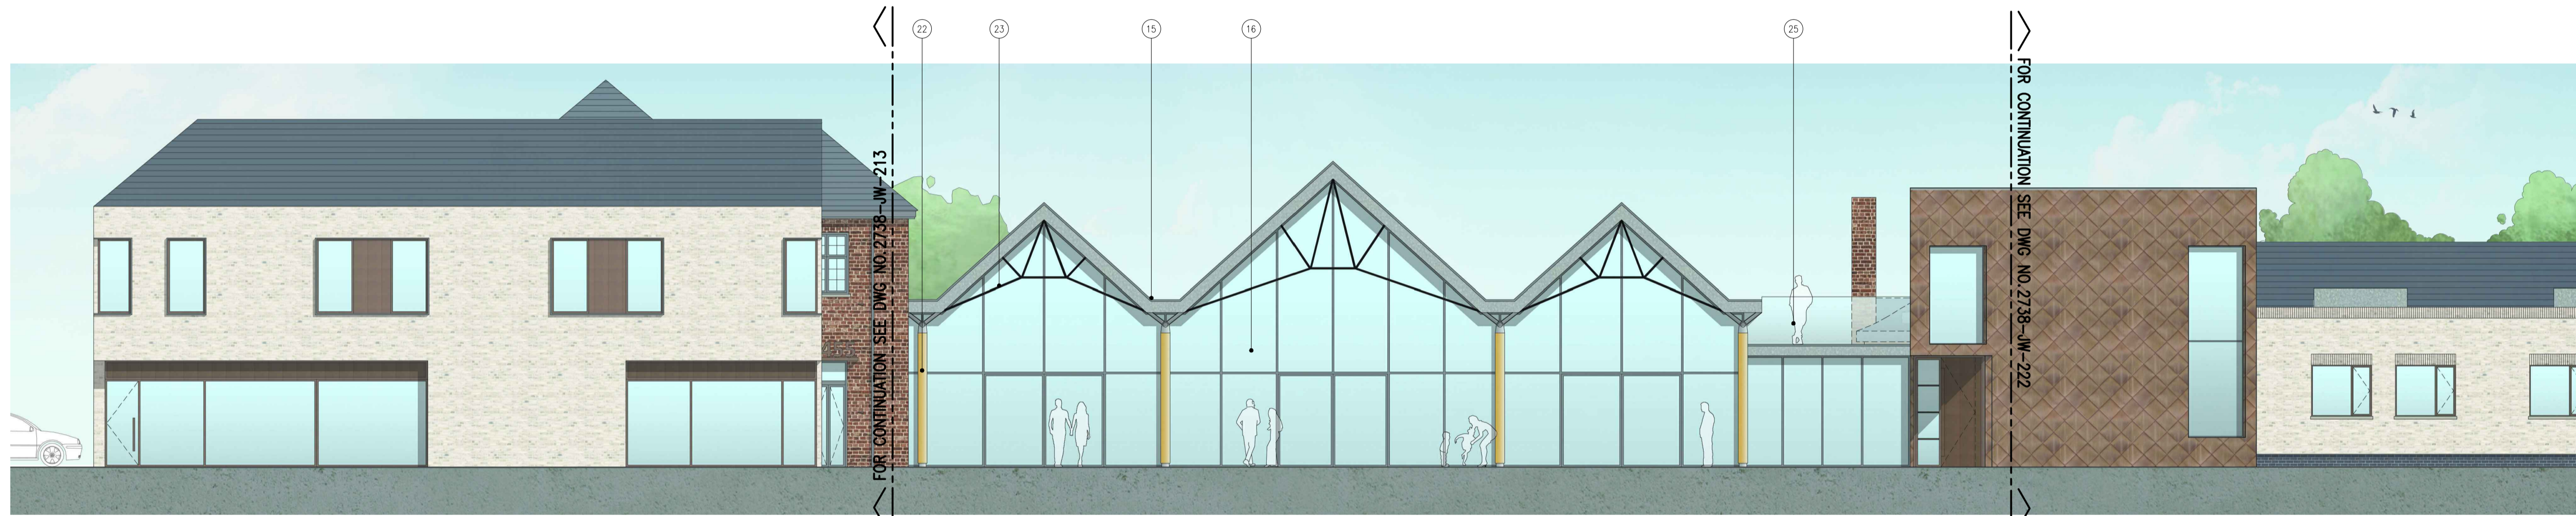


02 NORTH ELEVATION
JW-231 1:100

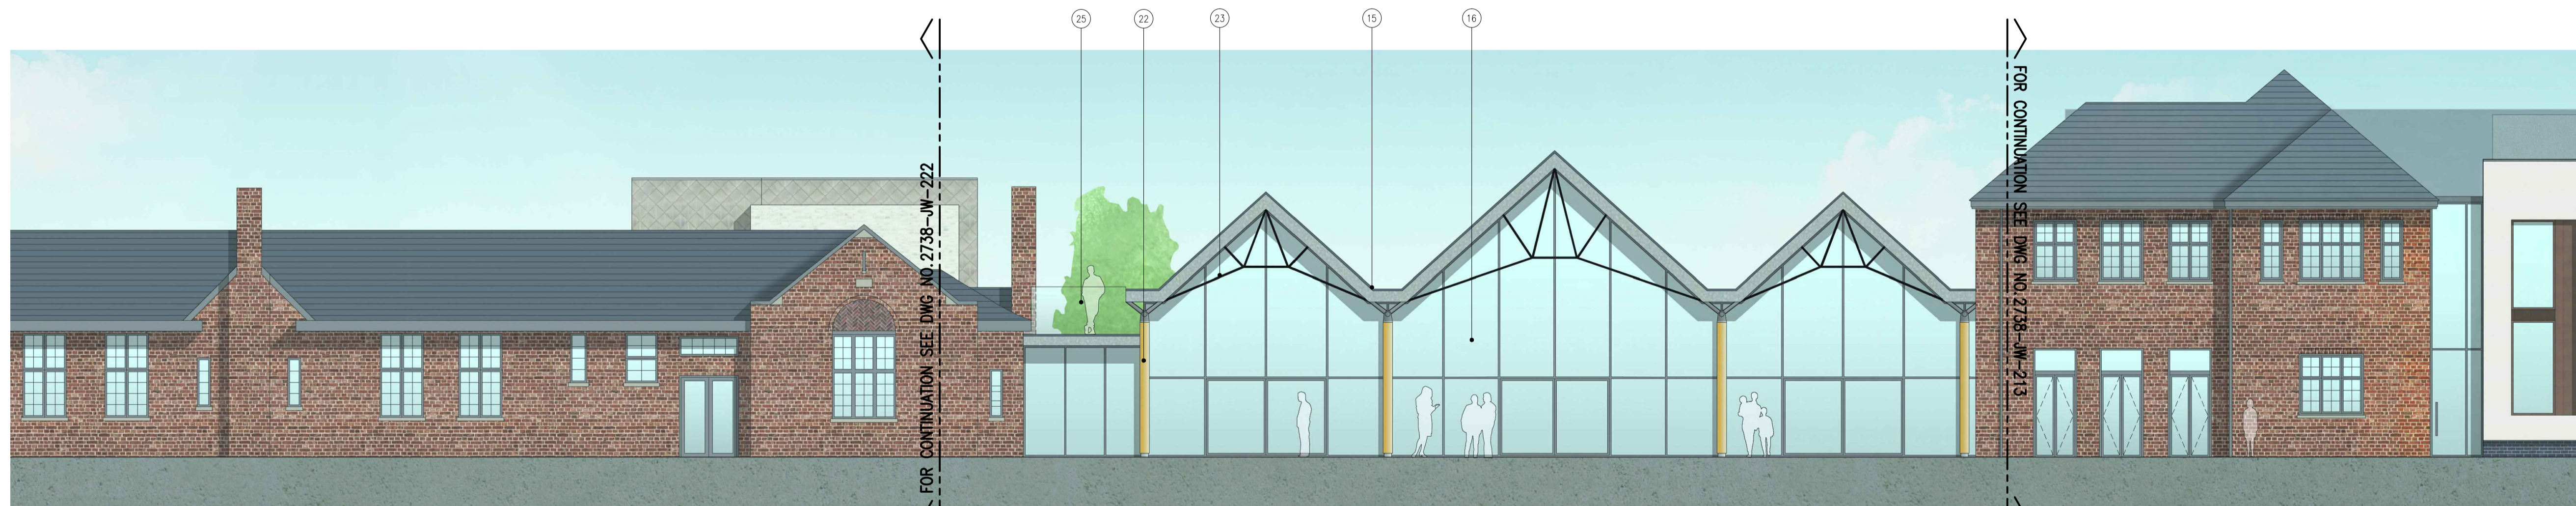


03 SOUTH ELEVATION
JW-231 1:100

DO NOT SCALE THIS DRAWING ALL DIMENSIONS MUST BE CHECKED ON SITE INFORM THE ARCHITECT OF ANY DISCREPANCIES PRIOR TO CONSTRUCTION

KEY PLAN

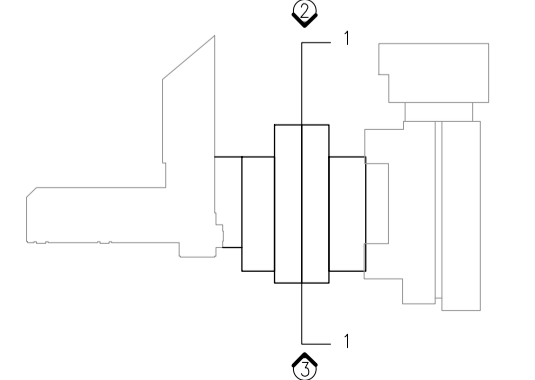

NOTES

 

MATERIALS KEY:

- | | | | | |
|---|---|--|--------------------------------------|---|
| 01 NEW SLATE ROOF | 06 OFF-WHITE RENDER | 11 PPC ALUMINIUM VERTICAL LOUVRES | 16 GLAZED CURTAIN WALLING | 21 LARGE PIVOT BRONZE EFFECT FEATURE DOOR |
| 02 OFF-WHITE ROMAN BRICKWORK | 07 GLAZED ROTATING DOOR SYSTEM WITH BRONZE CLADDING ABOVE | 12 STEEL FRAMED SLOPINE WINDOW | 17 GREY METAL CLADDING | 22 CIRCULAR TIMBER COLUMN |
| 03 PAINTED METAL FRAMED WINDOWS | 08 PAINTED METAL FRAMED DOOR (TO MATCH EXISTING WHERE POSSIBLE) | 13 DIAMOND SHAPED BRONZE-EFFECT METAL CLADDING | 18 TIMBER FRAMED BI-FOLDING DOORS | 23 METAL ROOF TRUSS |
| 04 BRONZE-EFFECT SPANDREL PANEL | 09 NEW PAINTED TIMBER FRAMED WINDOW | 14 BRONZE-EFFECT METAL CLADDING PANELS | 19 FRITTED GLASS FIXED PANEL WINDOWS | 24 METAL COPING |
| 05 PAINTED METAL FRAMED WINDOW AND DOOR SYSTEM WITH BRONZE EFFECT SIGNAGE PANEL ABOVE | 10 DARK GREY BRICKWORK | 15 METAL FASCIA | 20 WHITE GLAZED BRICKWORK | 25 FIXED GLASS BALUSTRADE |

REV. DATE DESCRIPTION
 P01 22.04.16 ISSUE FOR CLIENT APPROVAL
 P02 06.05.16 ISSUE FOR CLIENT APPROVAL
 P03 20.05.16 ISSUE FOR CLIENT APPROVAL
 P04 25.05.16 PLANNING APPLICATION

DRN. CHK
 JM PC
 JM PC
 JM PC
 JM PC

DRAWING TITLE
 CANOPY LINK
 PROPOSED SECTIONS AND ELEVATIONS
 SCALE 1:100
 STATUS
 PLANNING APPLICATION
 DRAWING NO
 2738-JW-231
 REV
 P04

jestico + whites

1 Coleridge Street London NW1 7HP
 t +44 (0) 20 7860 0392 f +44 (0) 20 6822 0132 w jesticoandwhites.com
 architecture + interior design london + prague

CLIENT
 DORCHESTER LIVING
 PROJECT
 HEYFORD PARK