





WEST ELEVATION

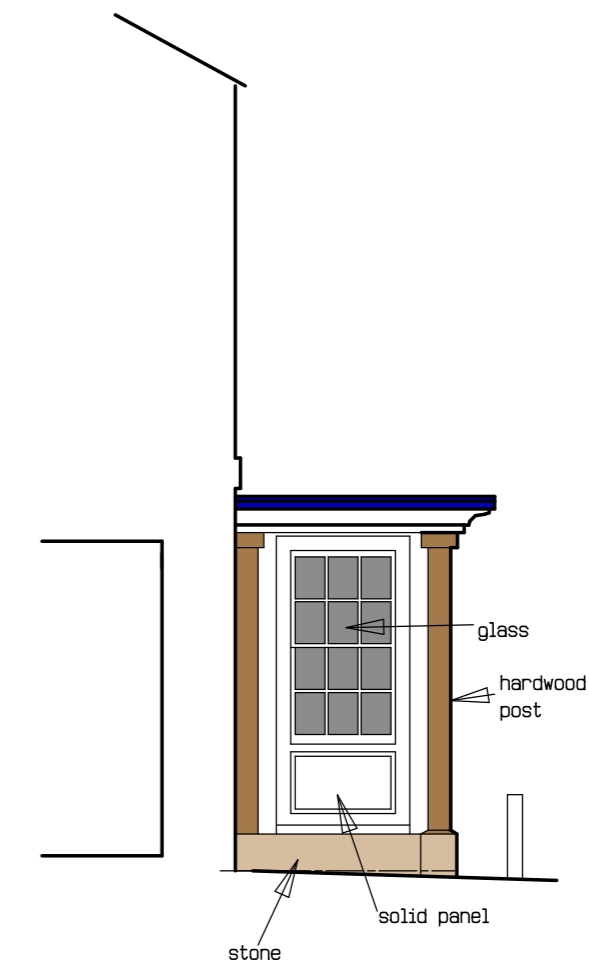

SIDE ELEV.

NOTE:
 DETAIL SURVEY CARRIED OUT AROUND FRONT DOOR ONLY.

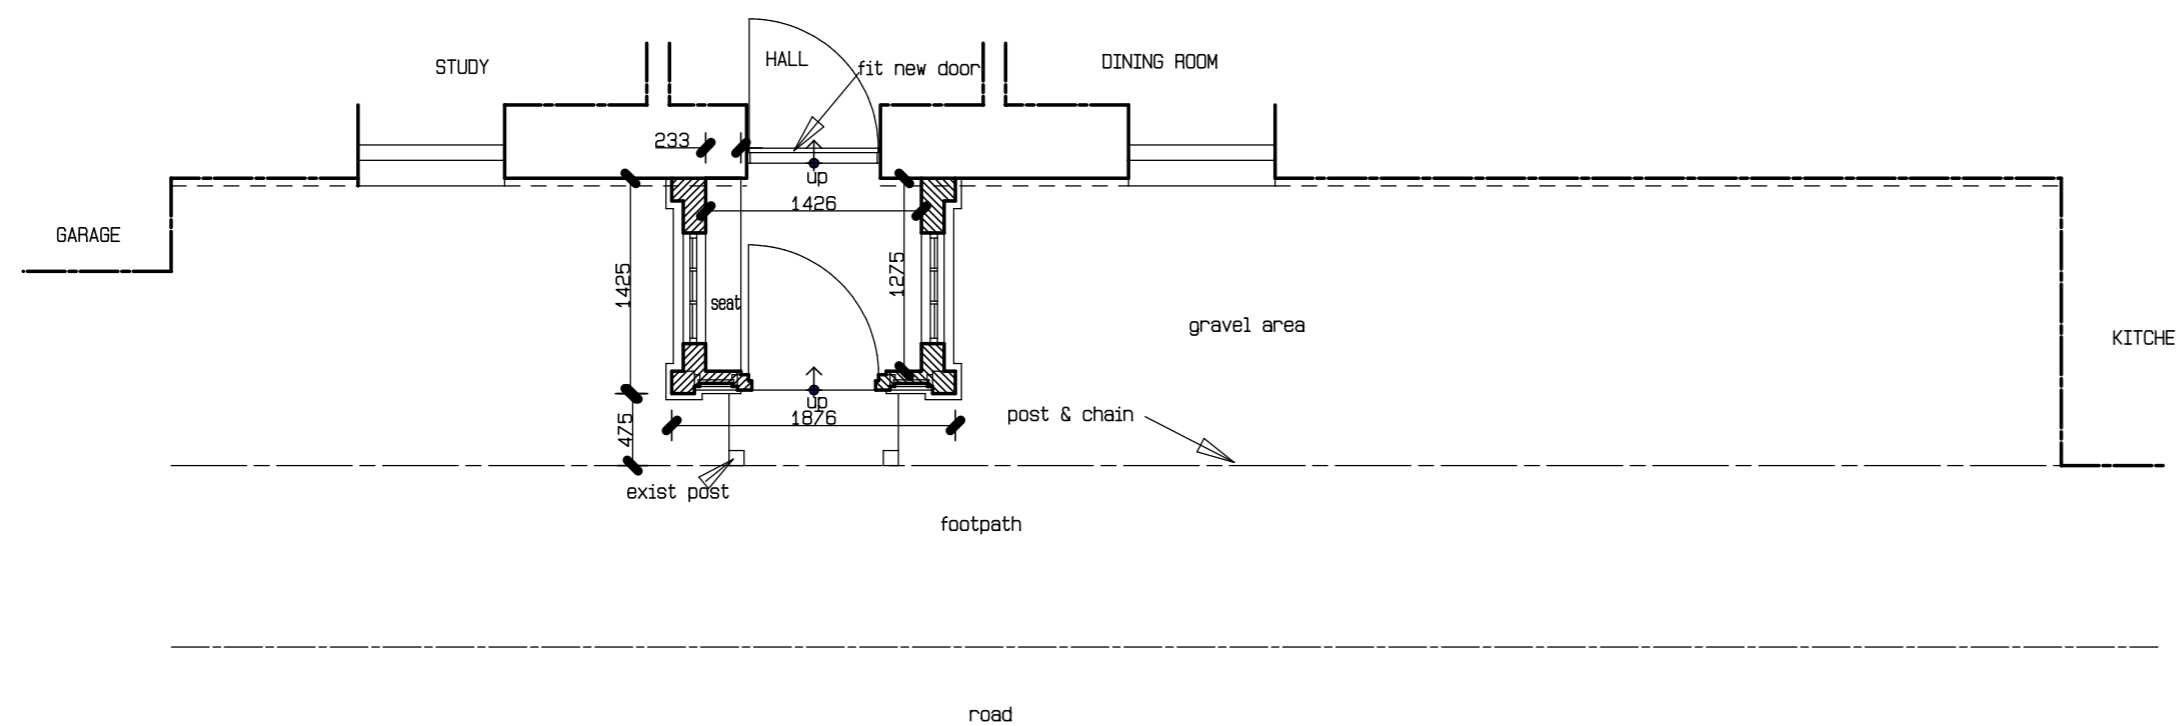

PLAN

Hamilton Gould Associates Ltd

hga

Tower Fields, Tusmore Road,
 Souldern, Bicester, OX27 7HY
 tel. 01869 345156
 Email: hga@towerfields.com
 architectural consultants

PROJECT
**DUCKETS HOUSE
 STEEPLE ASTON**

CLIENT
 Mrs L SANDERS

DESCRIPTION
 PROPOSED PORCH

SCALE 1:50	DATE june 2016	DRAWN
---------------	-------------------	-------

JOB 1604	NO. 02	REV.
-------------	-----------	------