
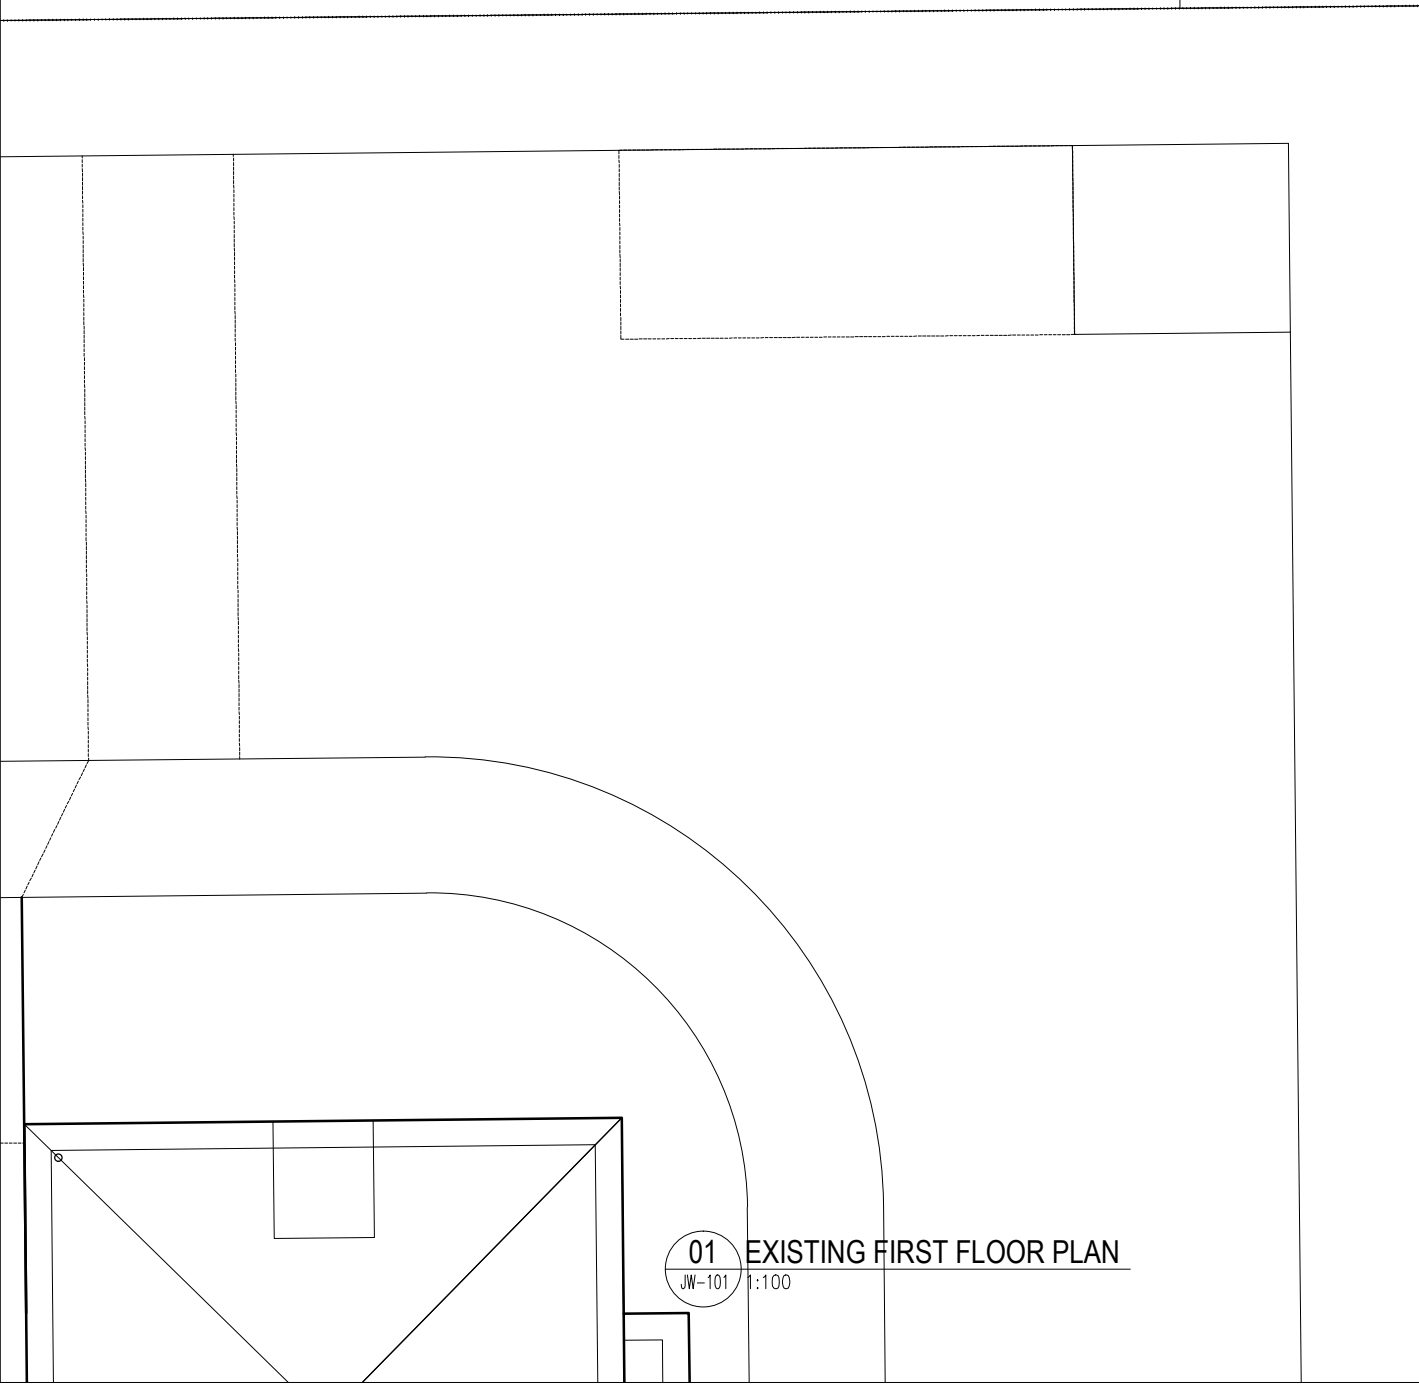


VILLAGE GREEN

CAMP ROAD

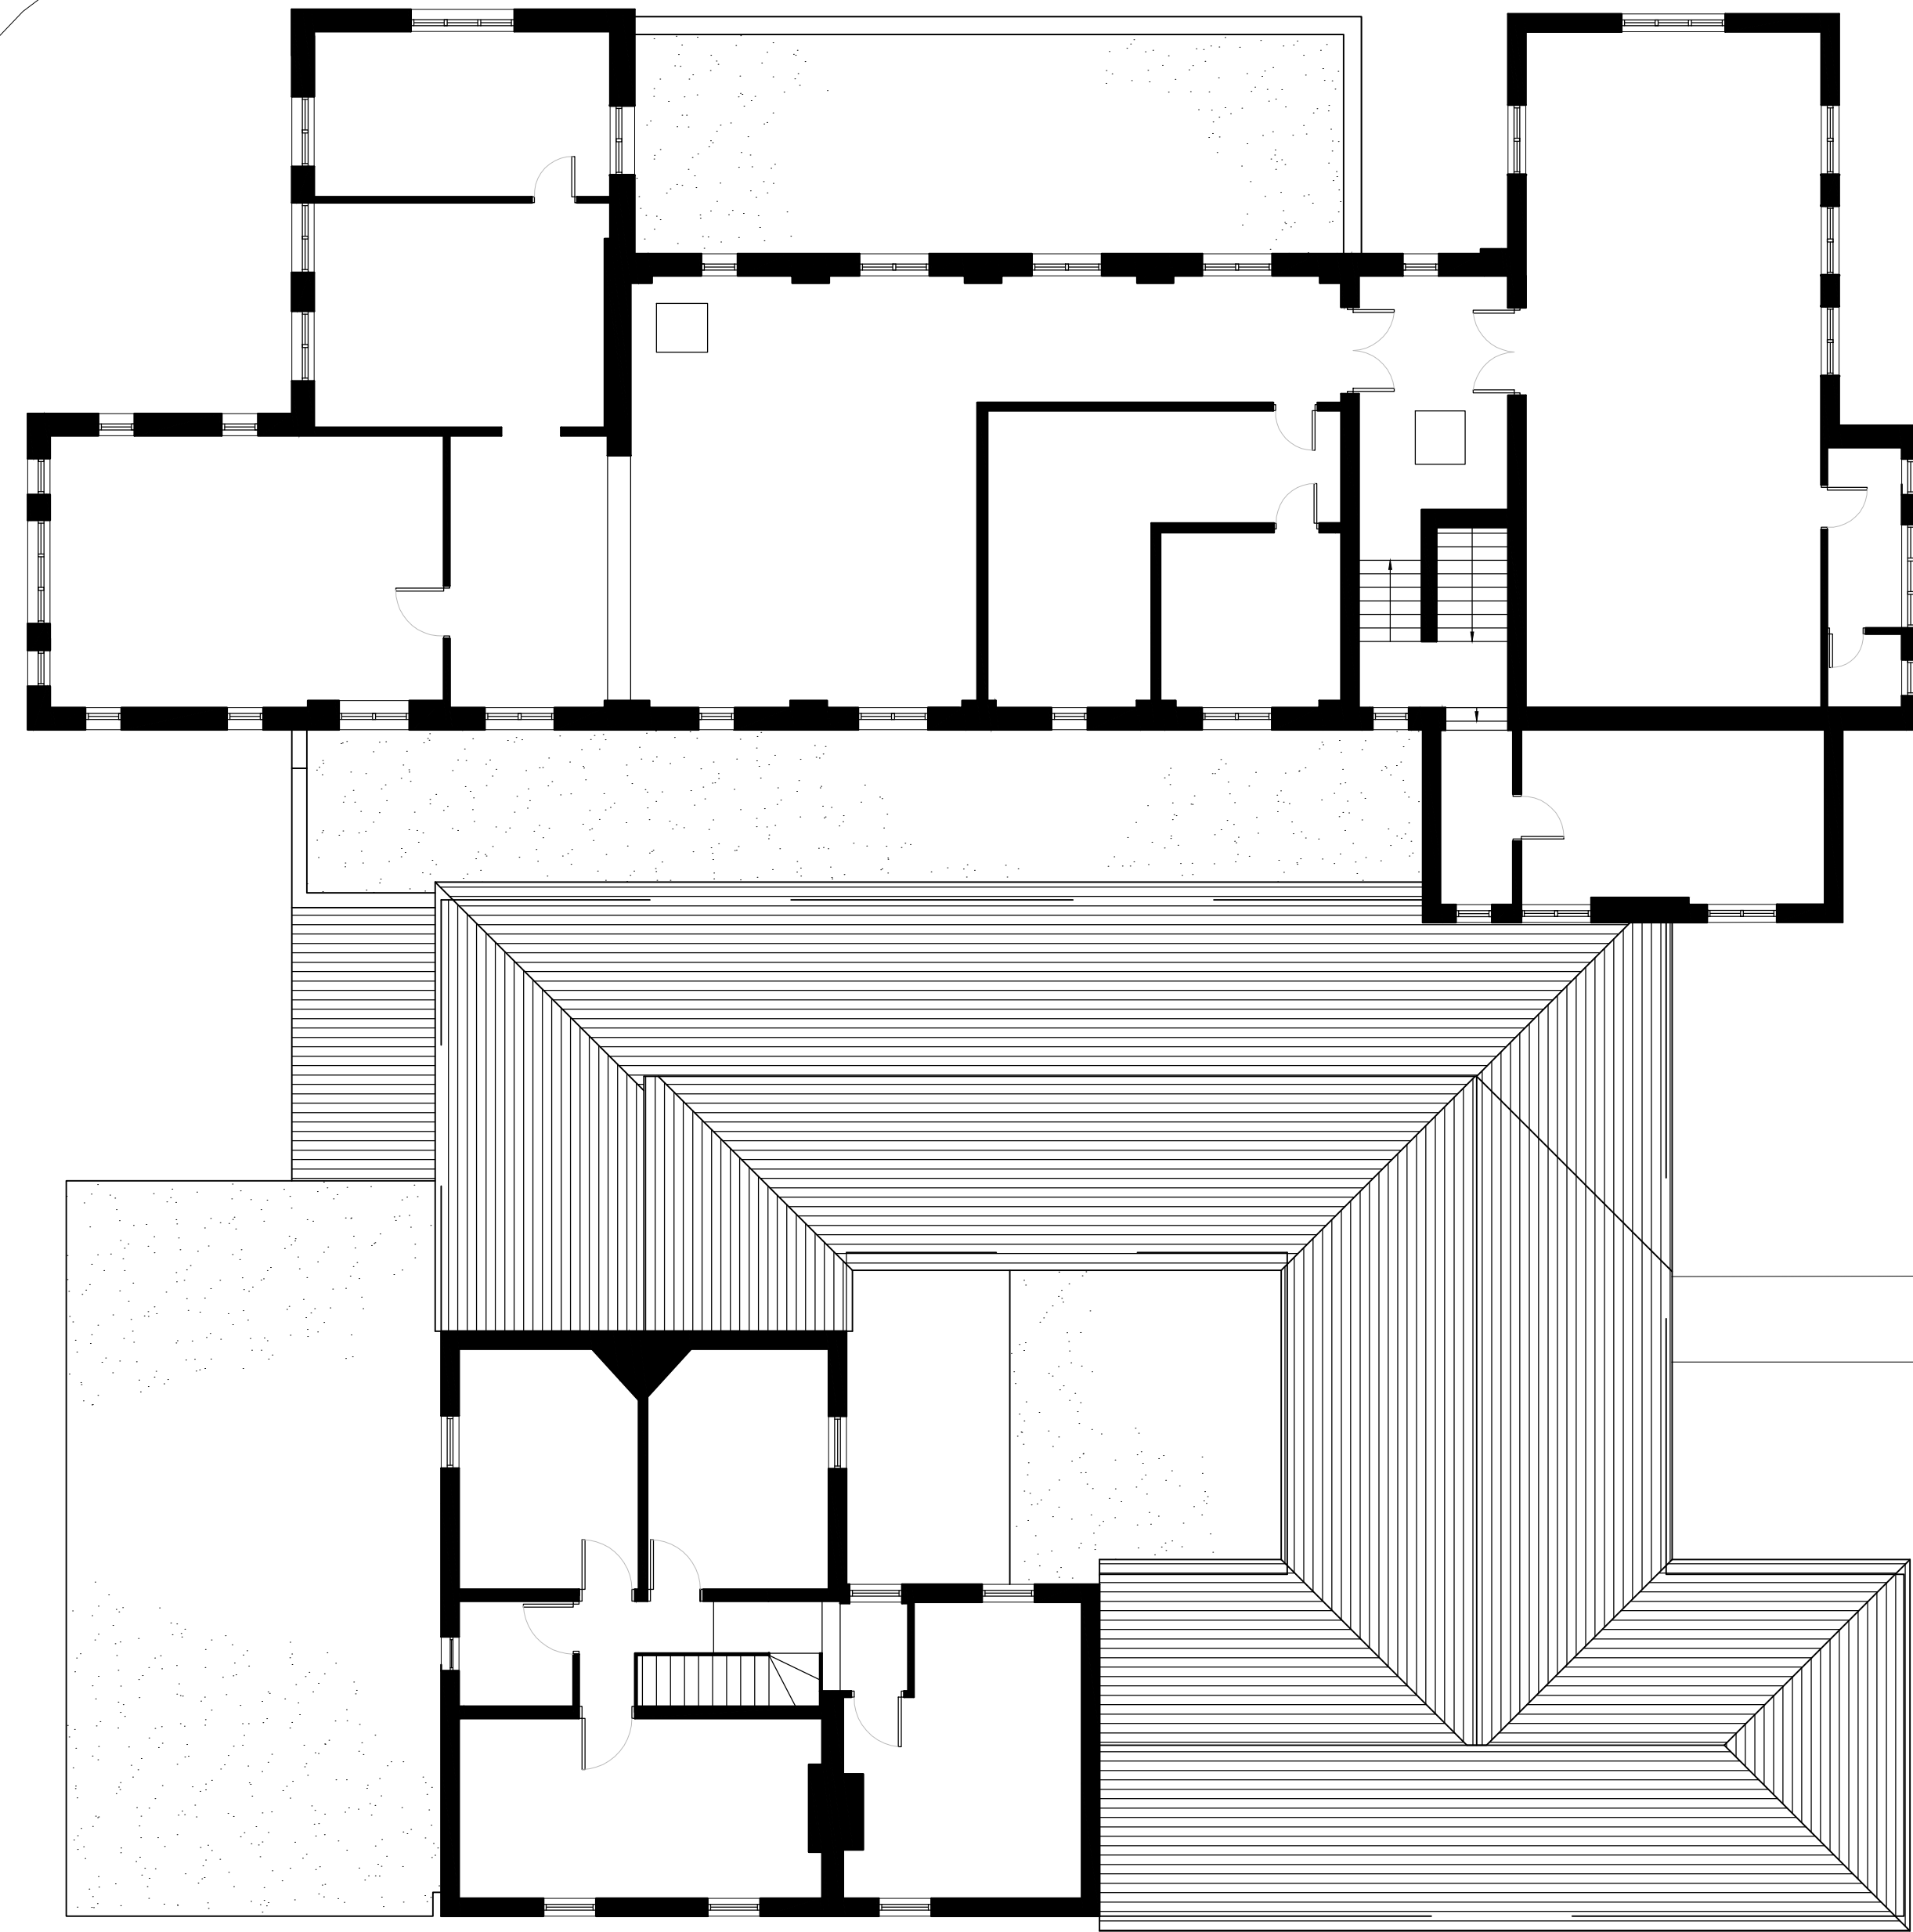

01 EXISTING FIRST FLOOR PLAN
JW-101 1:100

04
JW-120

C
JW-122

03
JW-120

01
JW-120

02
JW-120


C
JW-122

DO NOT SCALE THIS DRAWING. ALL DIMENSIONS MUST BE CHECKED ON SITE. INFORM THE ARCHITECT OF ANY DISCREPANCIES PRIOR TO CONSTRUCTION.

KEY PLAN

NOTES

- TREE CATEGORY C - LOW QUALITY
- TREE CATEGORY B - MODERATE QUALITY
- TREE CATEGORY A - HIGH QUALITY

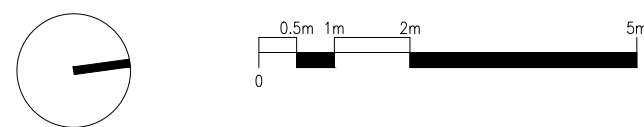

REV	DATE	DESCRIPTION	DRN	CHK
P01	22.04.16	ISSUE FOR CLIENT APPROVAL	JM	PC
P02	20.05.16	ISSUE FOR CLIENT APPROVAL	JM	PC
P03	25.05.16	PLANNING APPLICATION	JM	PC
P04	12.08.16	REVISED PLANNING APPLICATION	AK	PC

DRN	CHK
JM	PC
JM	PC
JM	PC
AK	PC

DRAWING TITLE
 BUILDING 455
 EXISTING PLANS
 FIRST FLOOR

SCALE 1:100

A1 SHEET

STATUS
 PLANNING APPLICATION

DRAWING NO
 2738-JW-101

REV
 P04

jestico + whites
 1 Coleridge Street London NW1 7HP
 t +44 (0) 20 7380 0382 f +44 (0) 20 6822 0132 w jesticoandwhites.com

architecture + interior design london + prague

CLIENT DORCHESTER LIVING

PROJECT HEYFORD PARK