


VILLAGE GREEN

CAMP ROAD

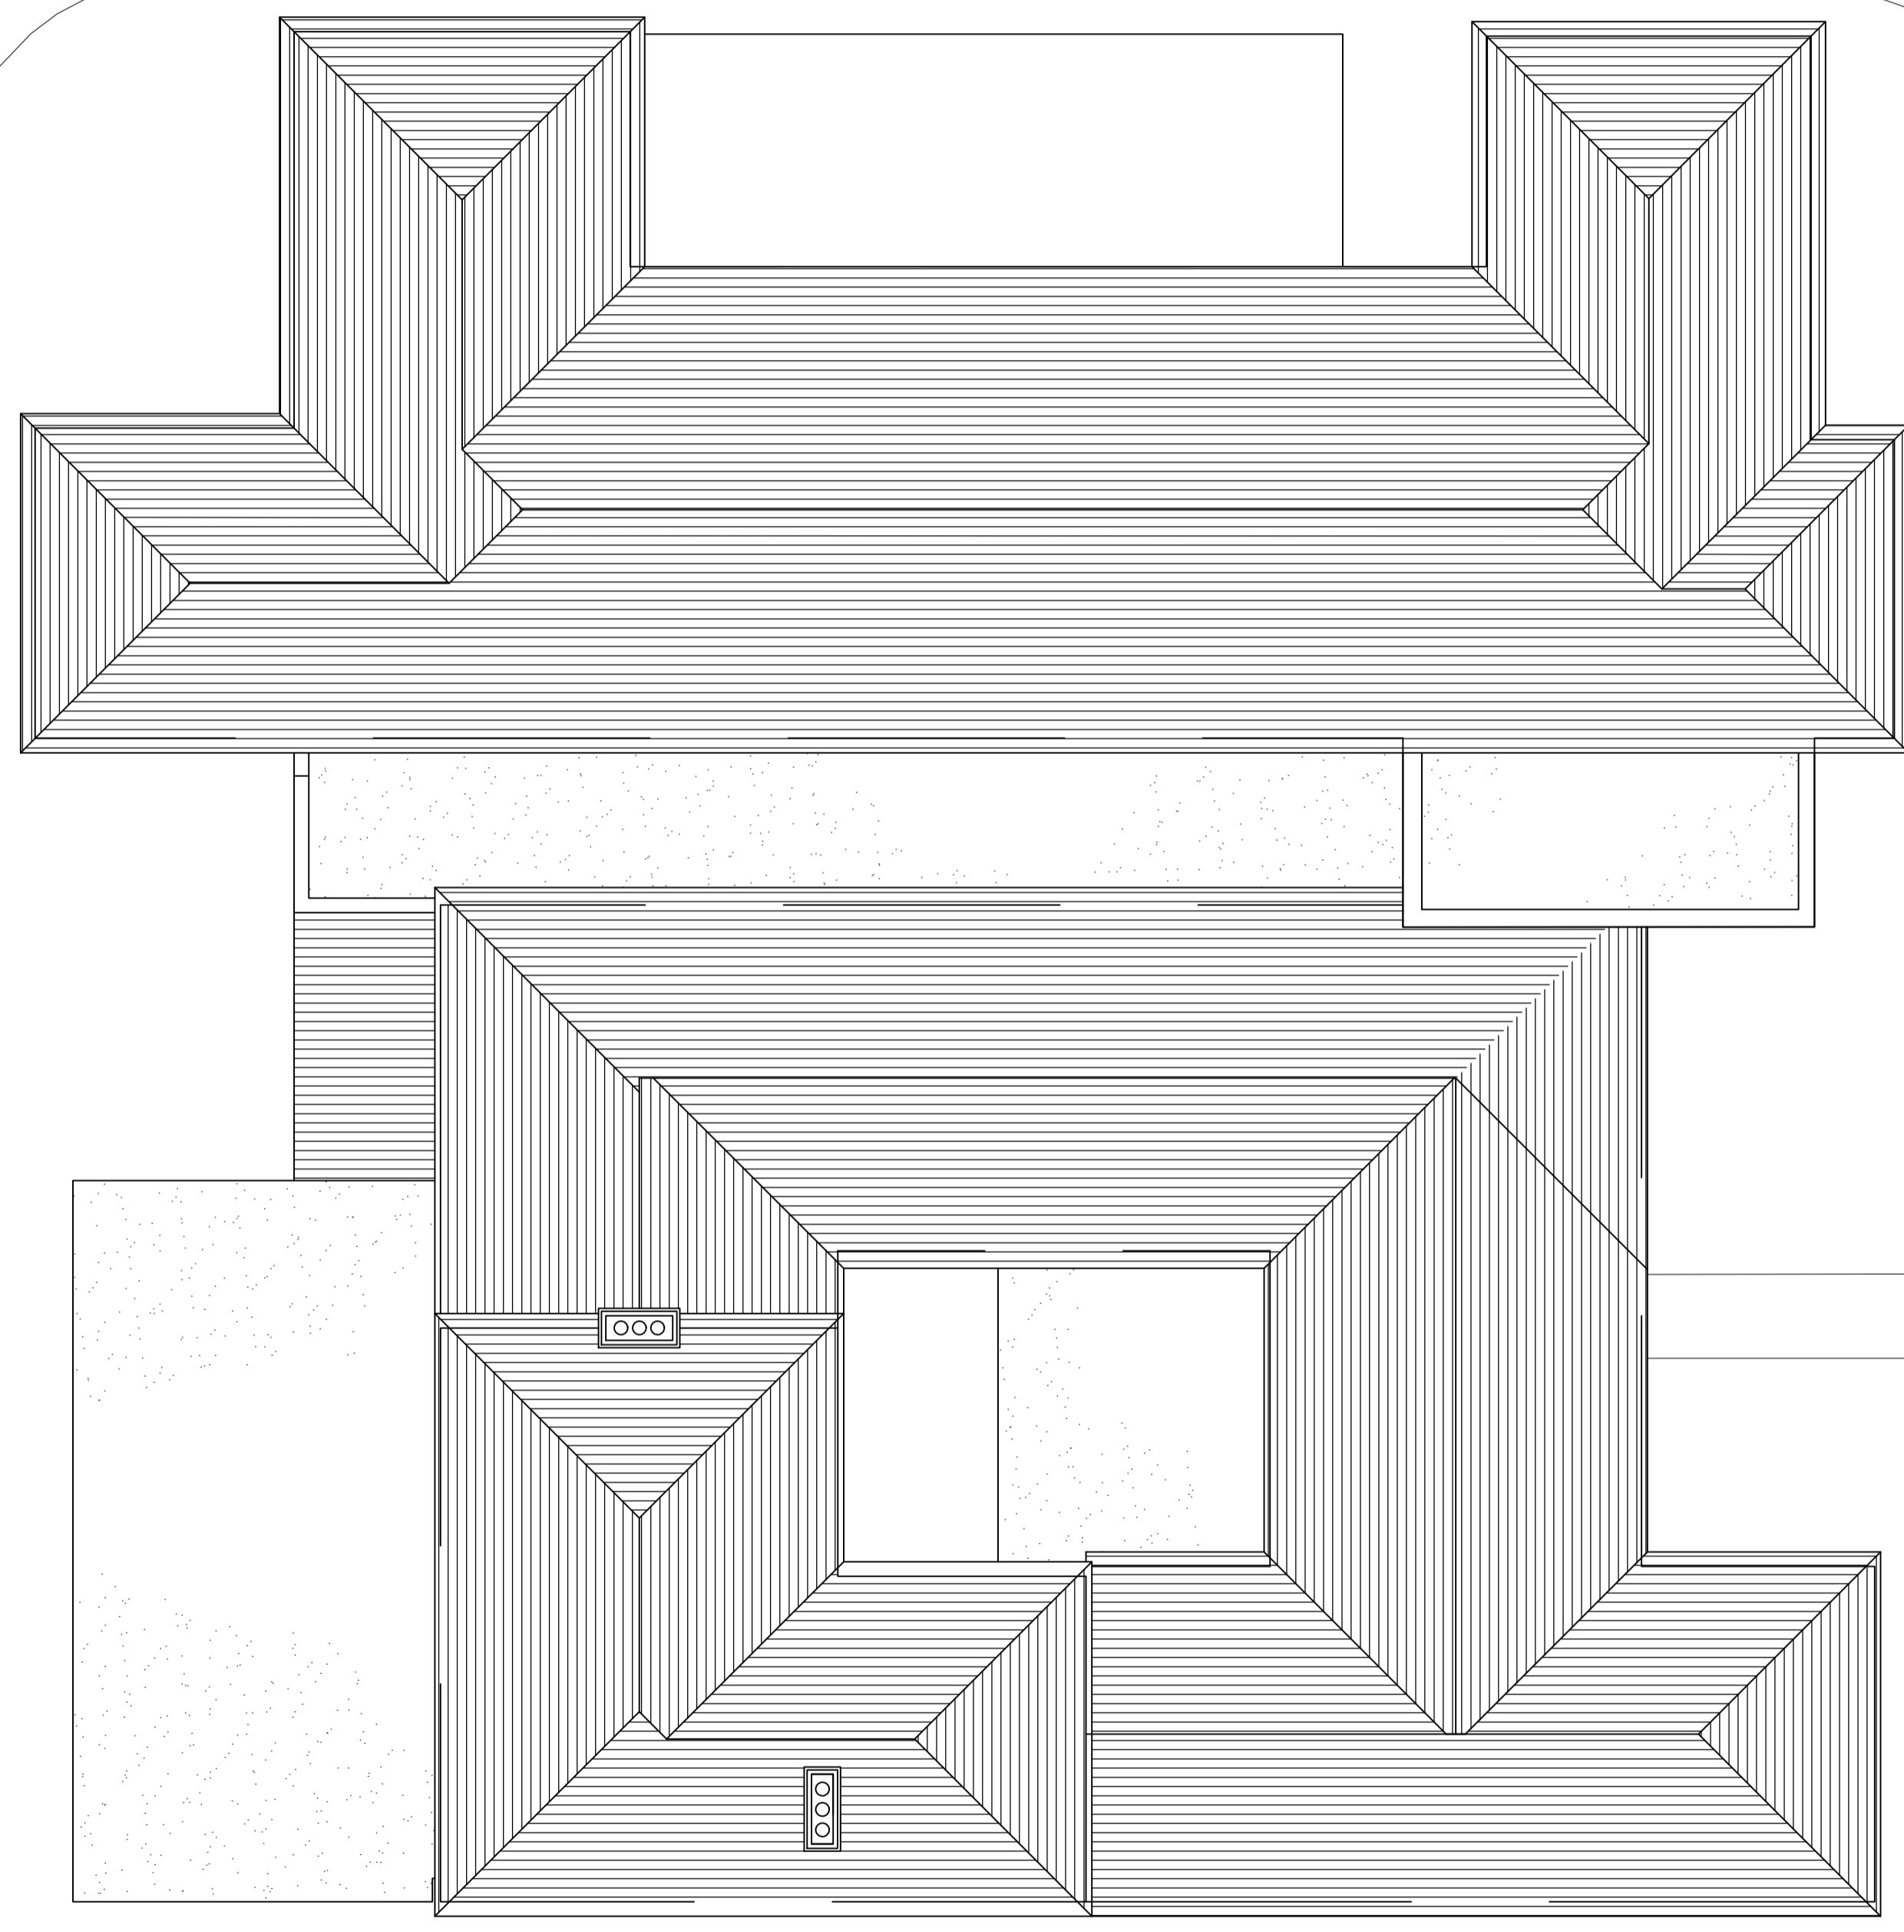


01 EXISTING ROOF PLAN
JW-102 1:100

DO NOT SCALE THIS DRAWING. ALL DIMENSIONS MUST BE CHECKED ON SITE. INFORM THE ARCHITECT OF ANY DISCREPANCIES PRIOR TO CONSTRUCTION.

KEY PLAN

NOTES

- TREE CATEGORY C - LOW QUALITY
- TREE CATEGORY B - MODERATE QUALITY
- TREE CATEGORY A - HIGH QUALITY

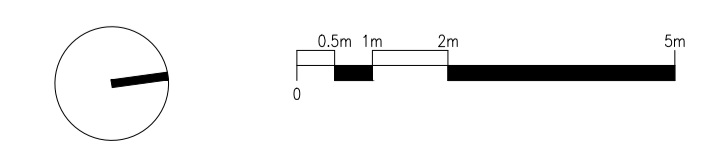

REV	DATE	DESCRIPTION	DRAWN	CHECKED
P01	22.04.16	ISSUE FOR CLIENT APPROVAL	JM	PC
P02	20.05.16	ISSUE FOR CLIENT APPROVAL	JM	PC
P03	25.05.16	PLANNING APPLICATION	JM	PC
P04	12.08.16	REVISED PLANNING APPLICATION	AK	PC

SCALE 1:100
A1 SHEET

DRAWING TITLE
BUILDING 455
EXISTING PLANS
ROOF LEVEL

STATUS
PLANNING APPLICATION
DRAWING NO
2738-JW-102

CLIENT
DORCHESTER LIVING
PROJECT
HEYFORD PARK
REV
P04

jestico + whites
 1 Coleridge Street London NW1 7HP
 t +44 (0) 20 7380 0382 f +44 (0) 20 6822 0132 w jesticoandwhites.com
 architecture + interior design london + prague