


VILLAGE GREEN

CAMP ROAD

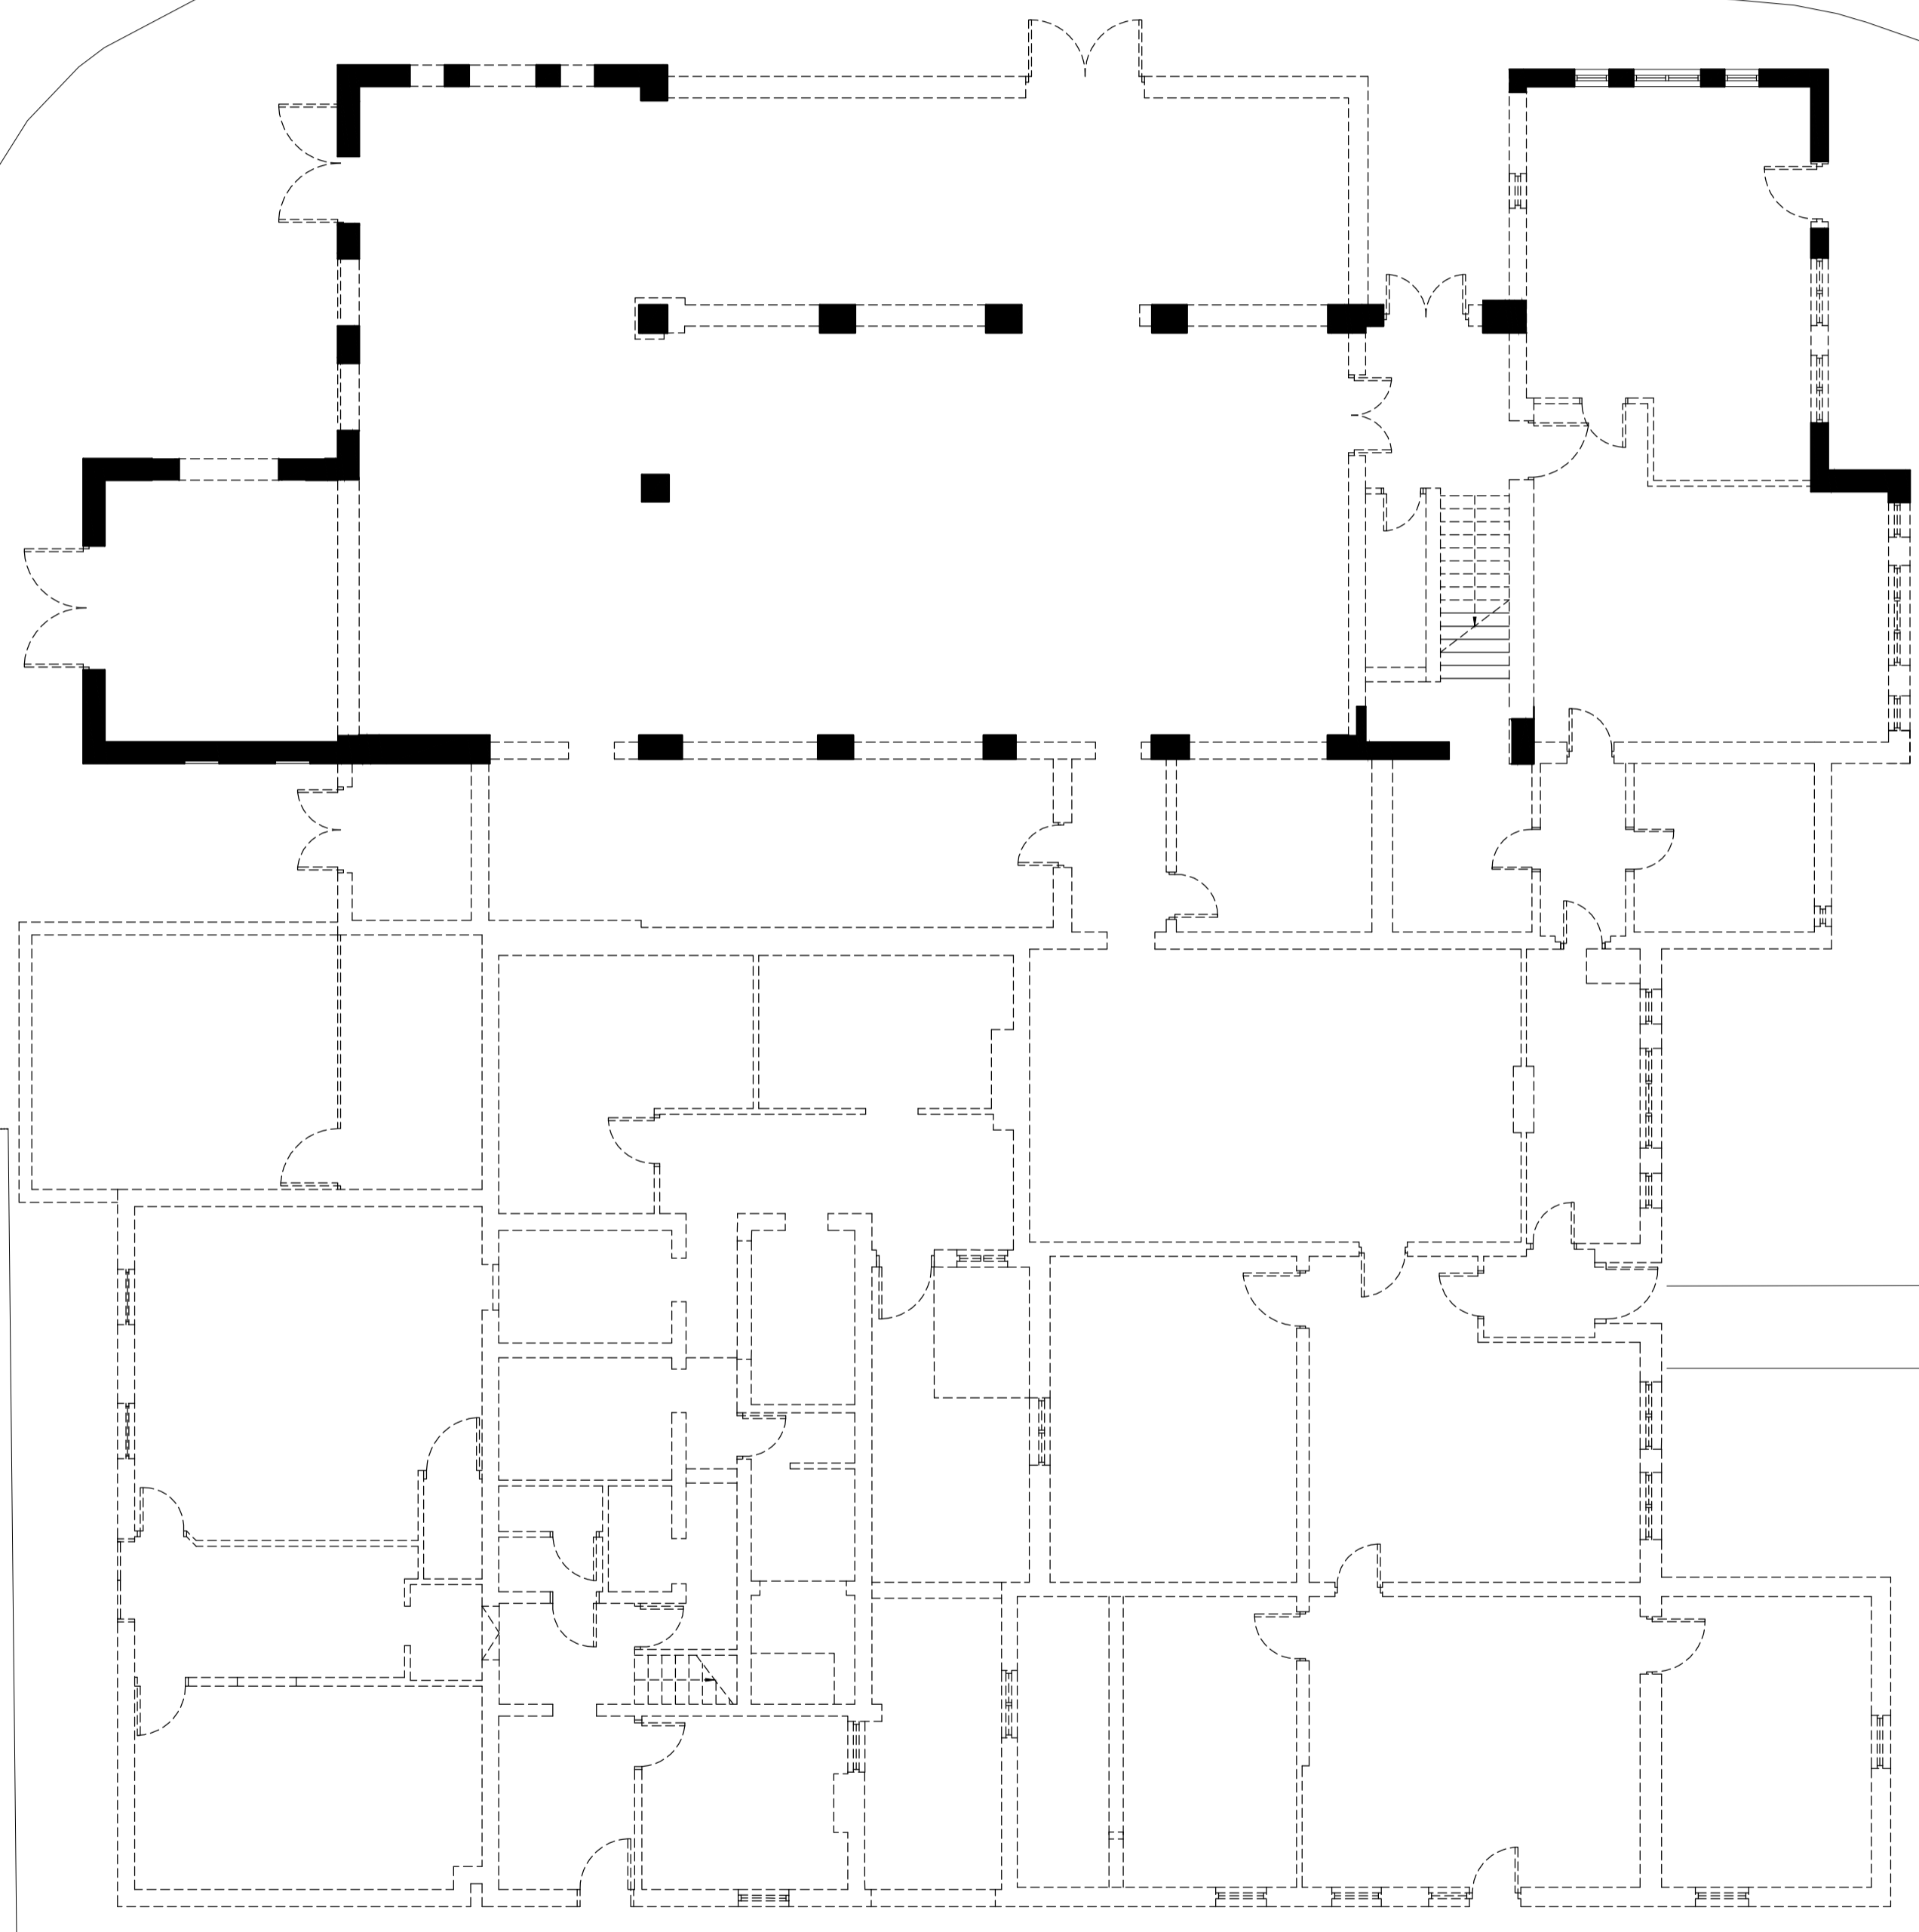



01 GROUND FLOOR PLAN - DEMOLITION
JW-110 1:100

DO NOT SCALE THIS DRAWING ALL DIMENSIONS MUST BE CHECKED ON SITE
INFORM THE ARCHITECT OF ANY DISCREPANCIES PRIOR TO CONSTRUCTION

KEY PLAN

NOTES

- TO BE DEMOLISHED
- TREE CATEGORY C - LOW QUALITY
- TREE CATEGORY B - MODERATE QUALITY
- TREE CATEGORY A - HIGH QUALITY

 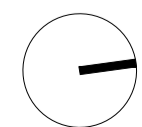

REV	DATE	DESCRIPTION
P01	22.04.16	ISSUE FOR CLIENT APPROVAL
P02	20.05.16	ISSUE FOR CLIENT APPROVAL
P03	25.05.16	PLANNING APPLICATION
P04	12.08.16	REVISED PLANNING APPLICATION

DRN	CHK
JM	PC
PC	PC
PC	PC
AK	PC

DRAWING TITLE
 BUILDING 455
 DEMOLITION PLANS
 GROUND FLOOR

SCALE 1:100

A1 SHEET

STATUS
 PLANNING APPLICATION

DRAWING NO
 2738-JW-110

REV
 P04

jestico + whites
 1 Coleridge Street London NW1 7HP
 t +44 (0) 20 7380 0382 f +44 (0) 20 6822 0132 w jestico+whites.com

architecture + interior design london + prague

CLIENT
 DORCHESTER LIVING

PROJECT
 HEYFORD PARK