
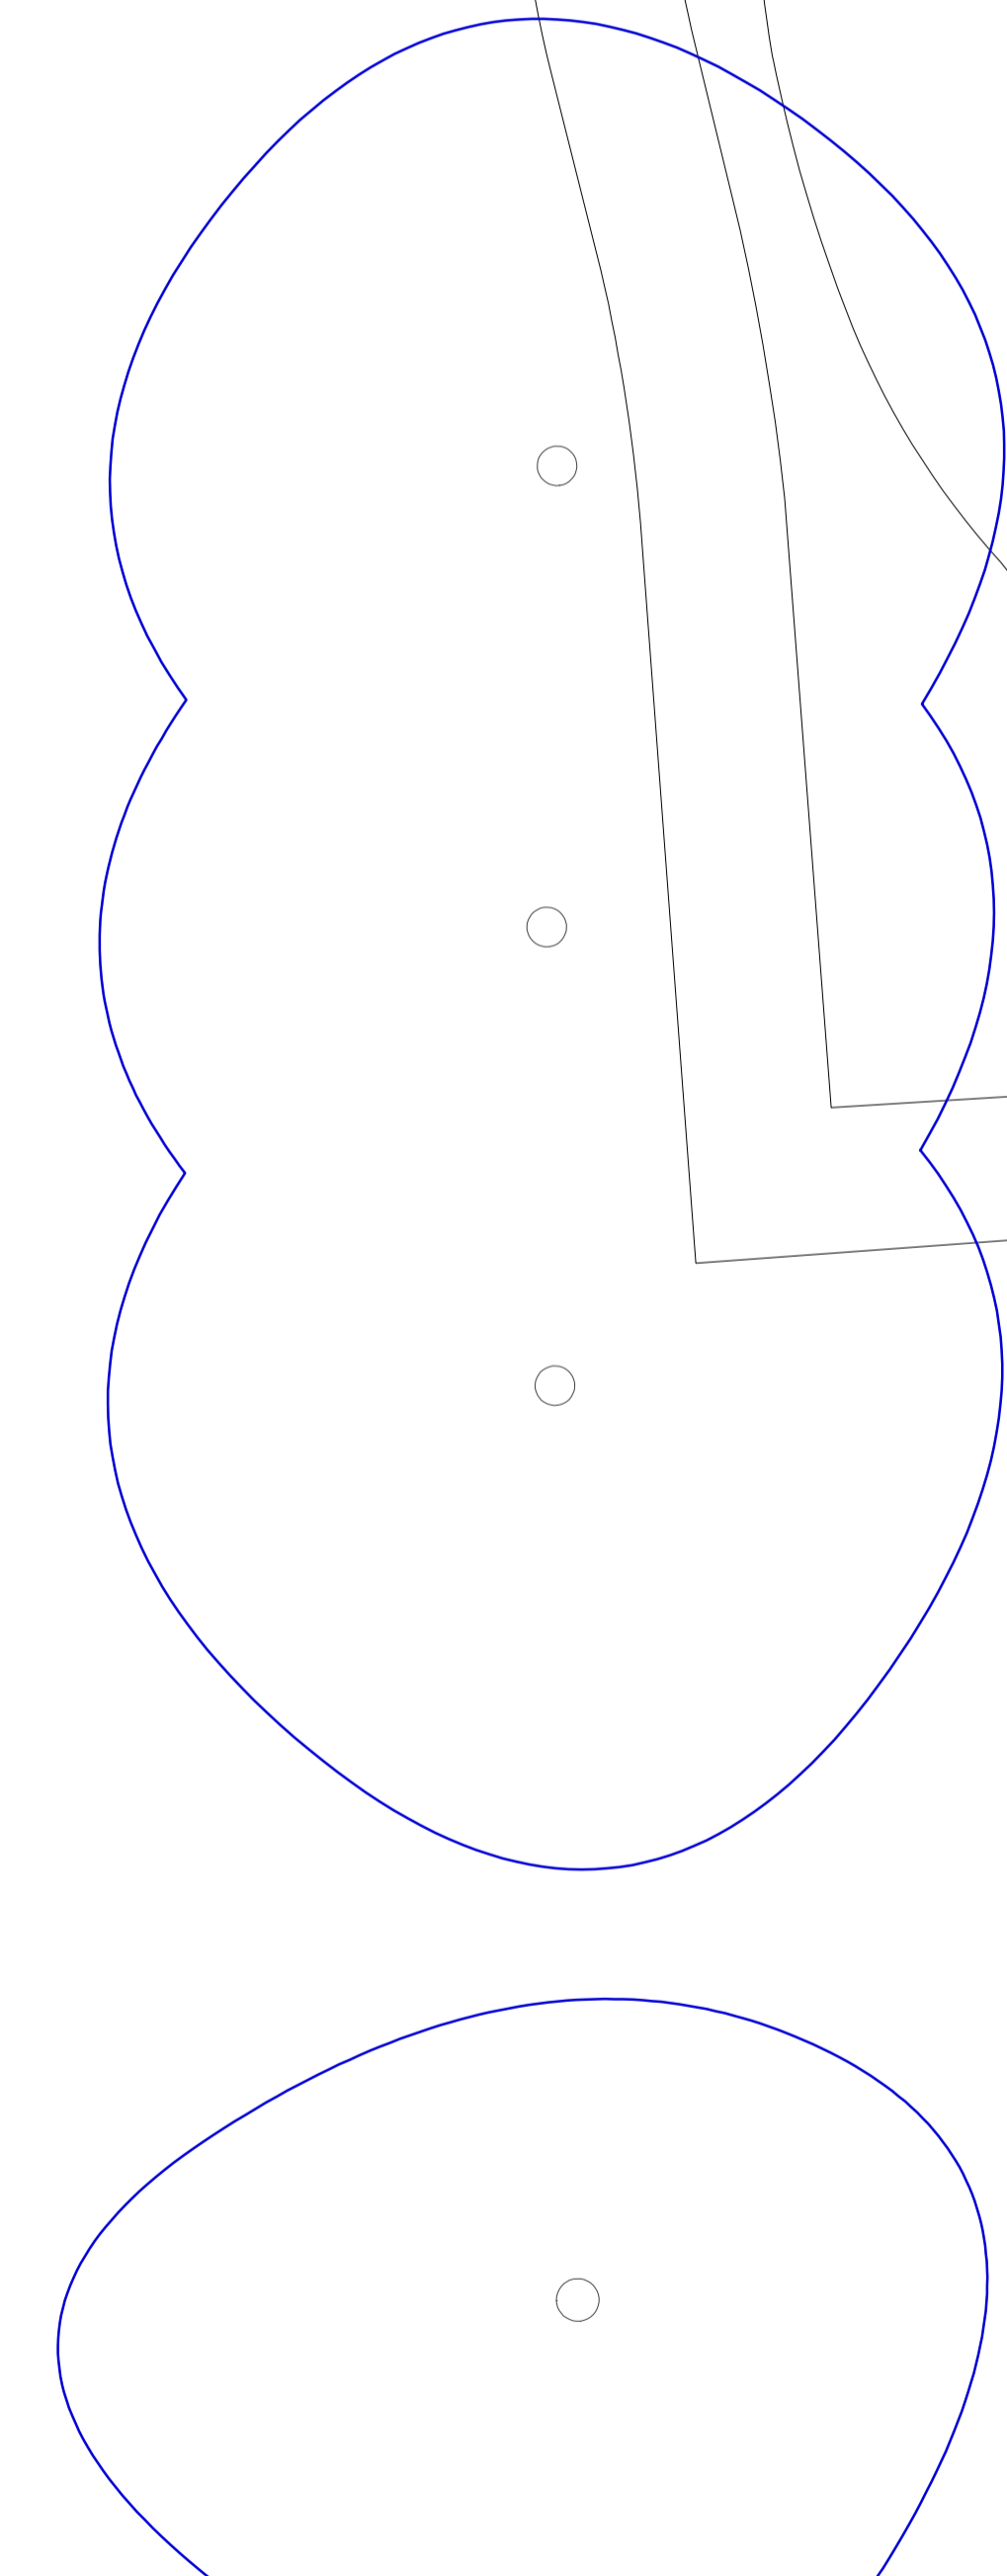


VILLAGE GREEN

CAMP ROAD

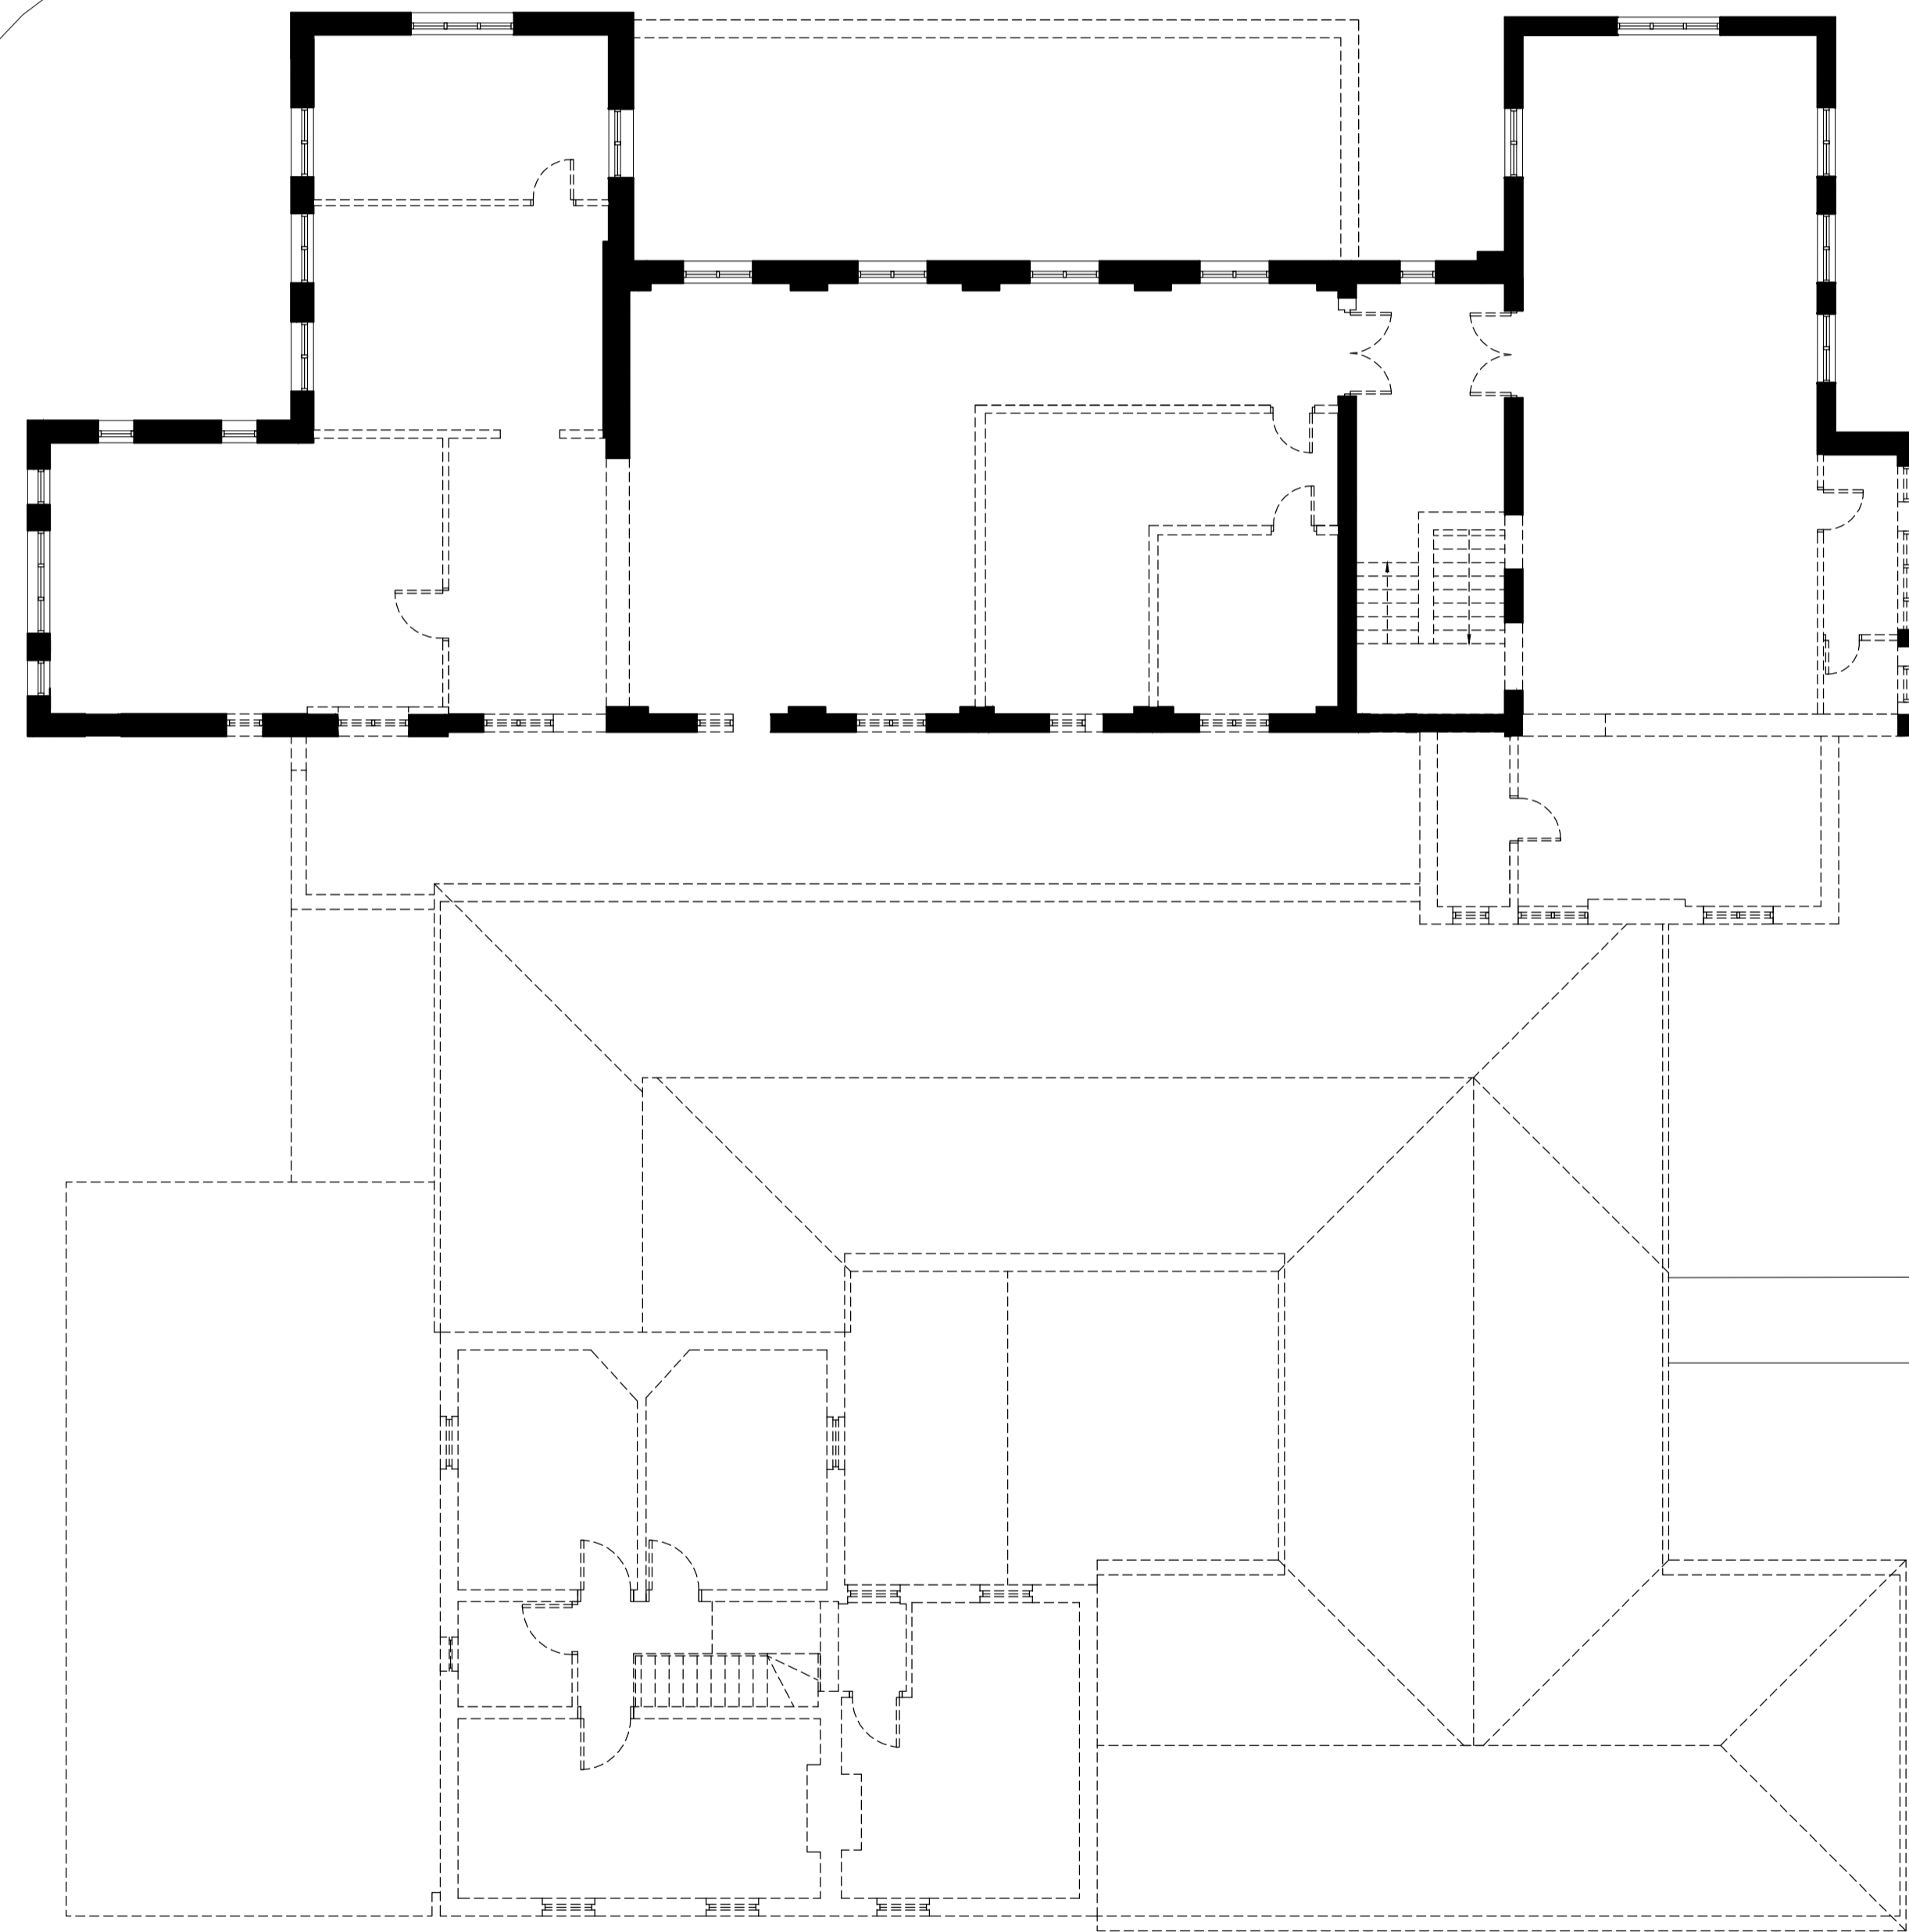



01 FIRST FLOOR PLAN - DEMOLITION  
JW-111 1:100

DO NOT SCALE THIS DRAWING ALL DIMENSIONS MUST BE CHECKED ON SITE INFORM THE ARCHITECT OF ANY DISCREPANCIES PRIOR TO CONSTRUCTION

KEY PLAN

NOTES

- TO BE DEMOLISHED
- TREE CATEGORY C - LOW QUALITY
- TREE CATEGORY B - MODERATE QUALITY
- TREE CATEGORY A - HIGH QUALITY

 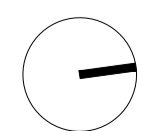

REV	DATE	DESCRIPTION	DRN	CHK
P01	22.04.16	ISSUE FOR CLIENT APPROVAL	JM	PC
P02	20.05.16	ISSUE FOR CLIENT APPROVAL	PC	PC
P03	25.05.16	PLANNING APPLICATION	PC	PC
P04	12.08.16	REVISED PLANNING APPLICATION	AK	PC

DRAWING TITLE  
 BUILDING 455  
 DEMOLITION PLANS  
 FIRST FLOOR

SCALE 1:100 A1 SHEET  
 STATUS  
 PLANNING APPLICATION  
 DRAWING NO  
 2738-JW-111  
 REV  
 P04

**jestico + whites**

1 Coleridge Street London NW1 7HP  
 t +44 (0) 20 7380 0382 f +44 (0) 20 6822 0132 w [jesticoandwhites.com](http://jesticoandwhites.com)  
 architecture + interior design london + prague

CLIENT  
 DORCHESTER LIVING  
 PROJECT  
 HEYFORD PARK