


VILLAGE GREEN

CAMP ROAD

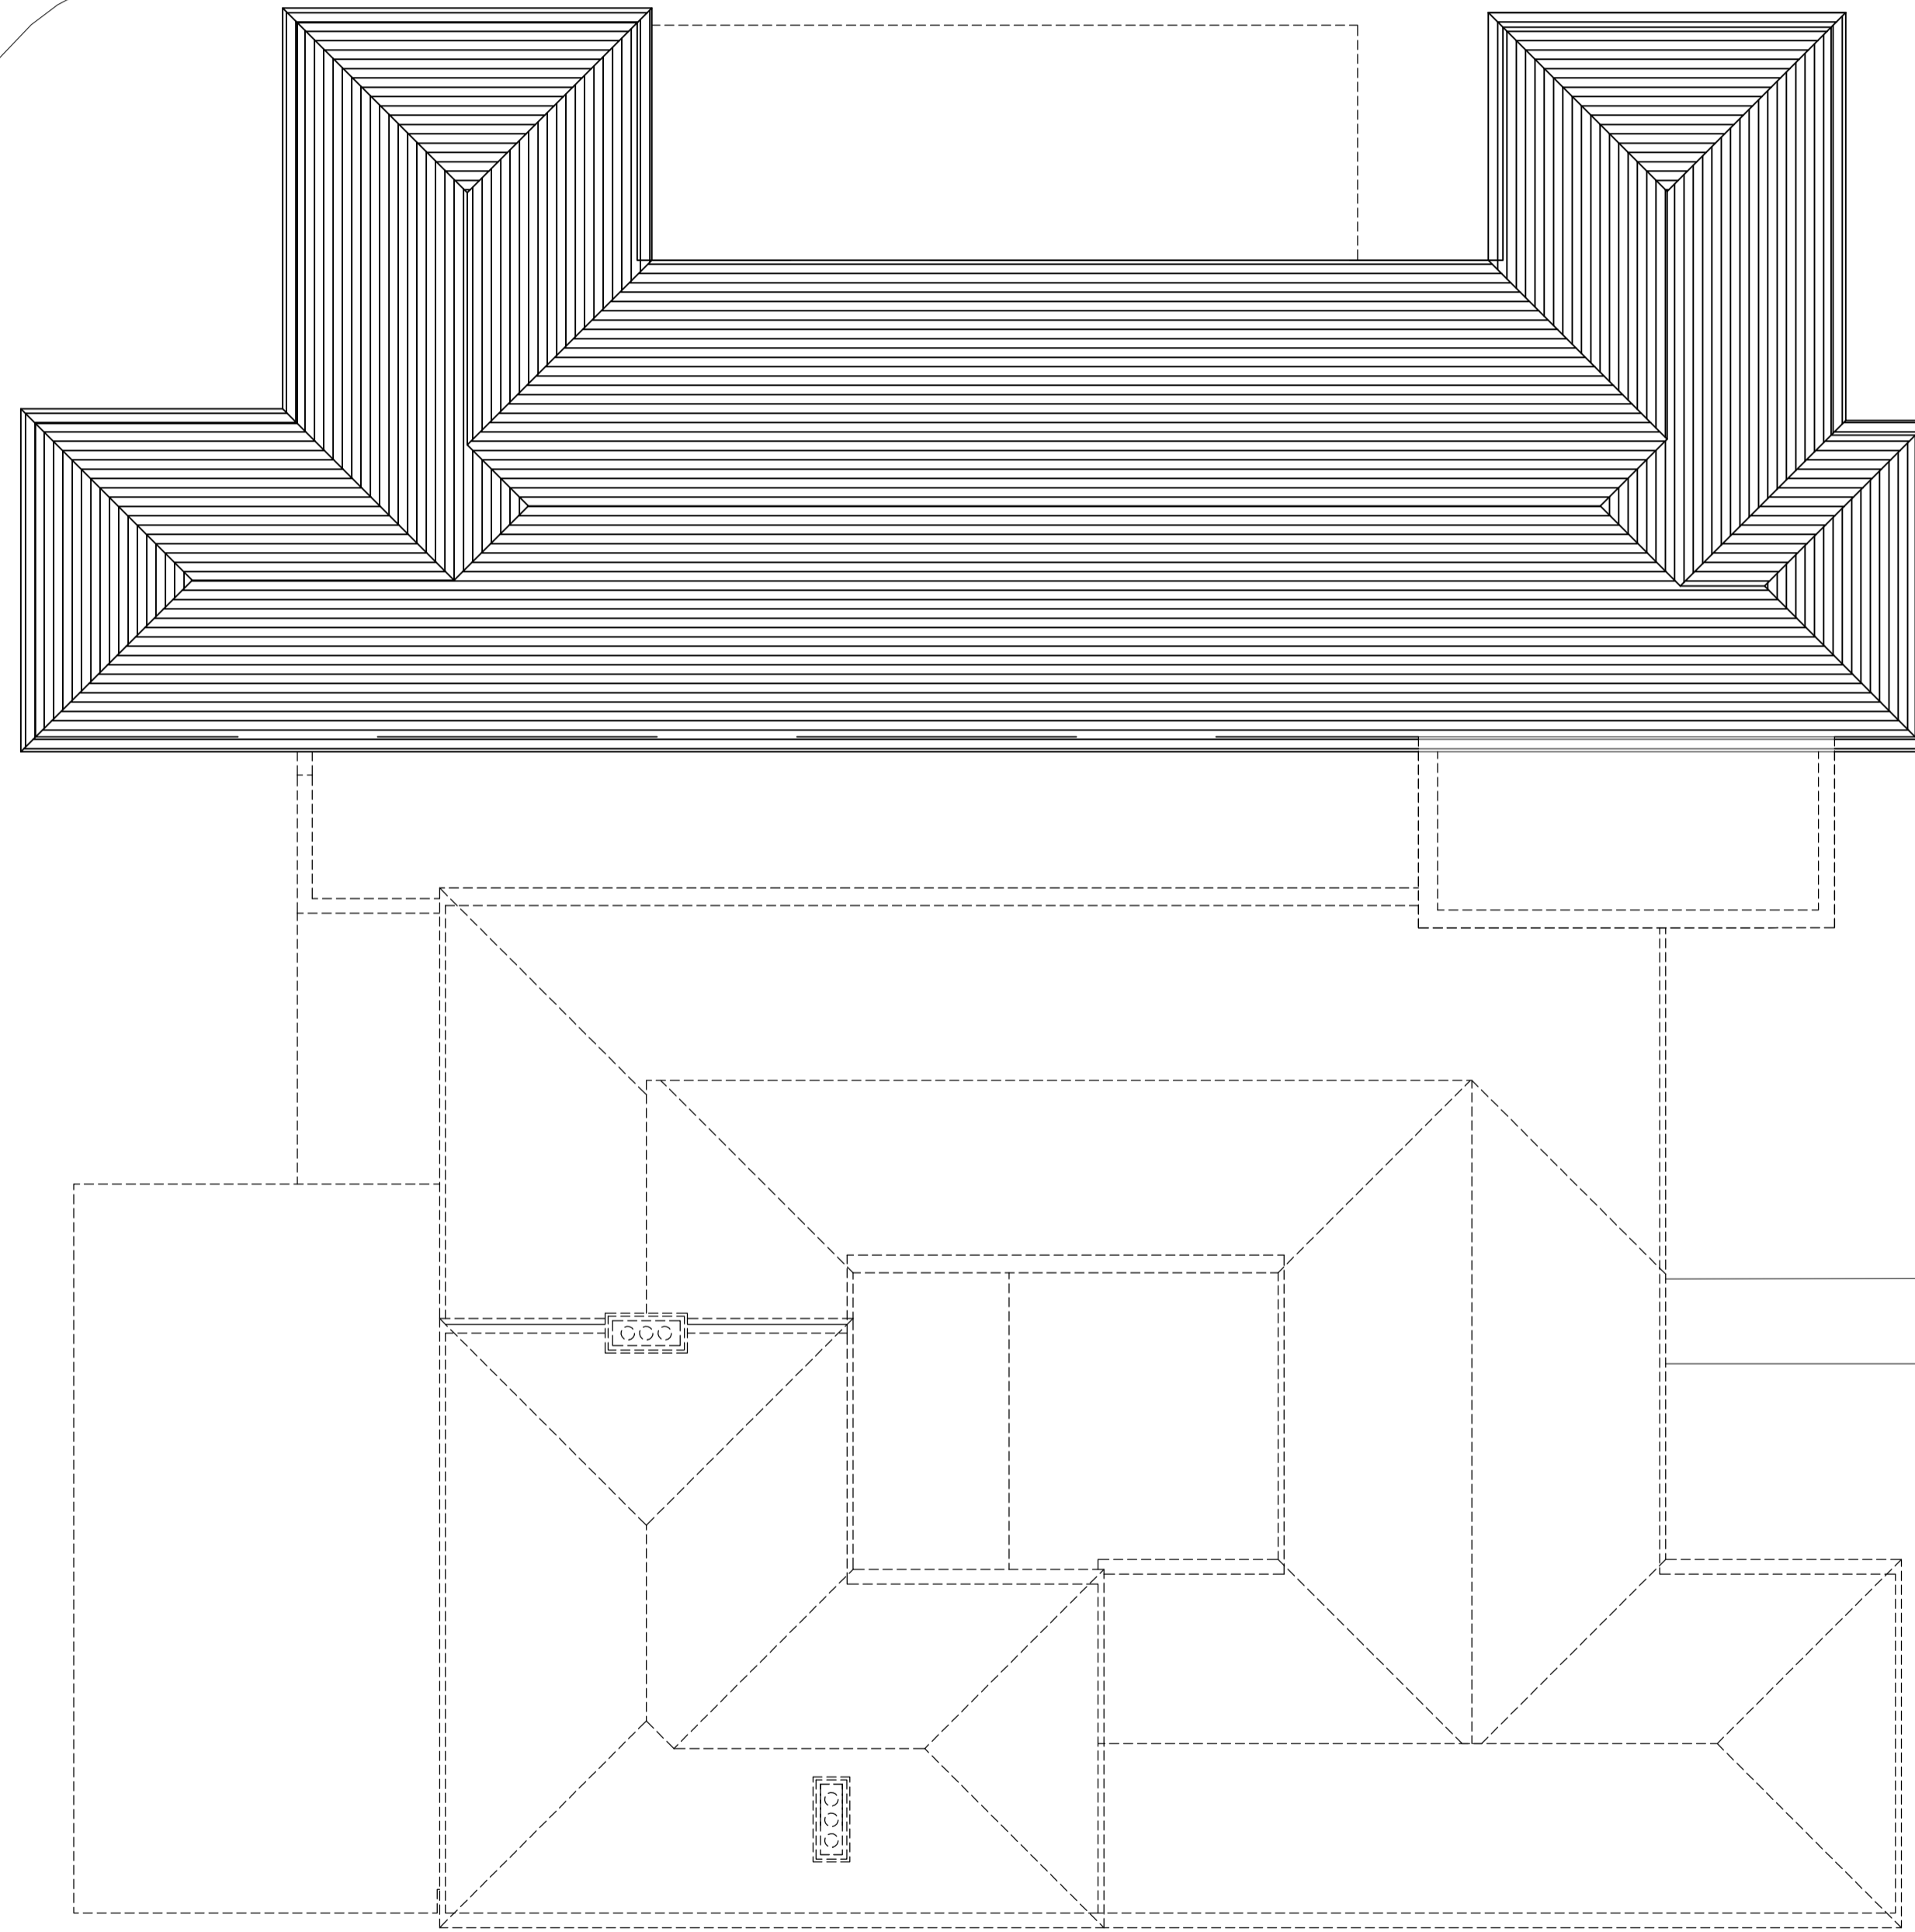



01 ROOF PLAN - DEMOLITION
JW-112 1:100

DO NOT SCALE THIS DRAWING ALL DIMENSIONS MUST BE CHECKED ON SITE INFORM THE ARCHITECT OF ANY DISCREPANCIES PRIOR TO CONSTRUCTION

KEY PLAN

NOTES

- TO BE DEMOLISHED
- TREE CATEGORY C - LOW QUALITY
- TREE CATEGORY B - MODERATE QUALITY
- TREE CATEGORY A - HIGH QUALITY

 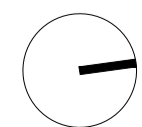

REV	DATE	DESCRIPTION	DRN	CHK
P01	22.04.16	ISSUE FOR CLIENT APPROVAL	JM	PC
P02	20.05.16	ISSUE FOR CLIENT APPROVAL	PC	PC
P03	25.05.16	PLANNING APPLICATION	PC	PC
P04	12.08.16	REVISED PLANNING APPLICATION	AK	PC

DRN	CHK
JM	PC
PC	PC
PC	PC
AK	PC

DRAWING TITLE
 BUILDING 455
 DEMOLITION PLANS
 ROOF LEVEL

SCALE 1:100

A1 SHEET

STATUS
 PLANNING APPLICATION

DRAWING NO
 2738-JW-112

REV
 P04

jestico + whites
 1 Coleridge Street London N4 1HP
 t +44 (0) 20 7380 0382 f +44 (0) 20 6822 0132 w jesticoandwhites.com

architecture + interior design london + prague

CLIENT

DORCHESTER LIVING

PROJECT

HEYFORD PARK