




01 EXISTING NORTH ELEVATION  
#120 / 1:100



02 EXISTING EAST ELEVATION  
#120 / 1:100




03 EXISTING SOUTH ELEVATION  
#120 / 1:100

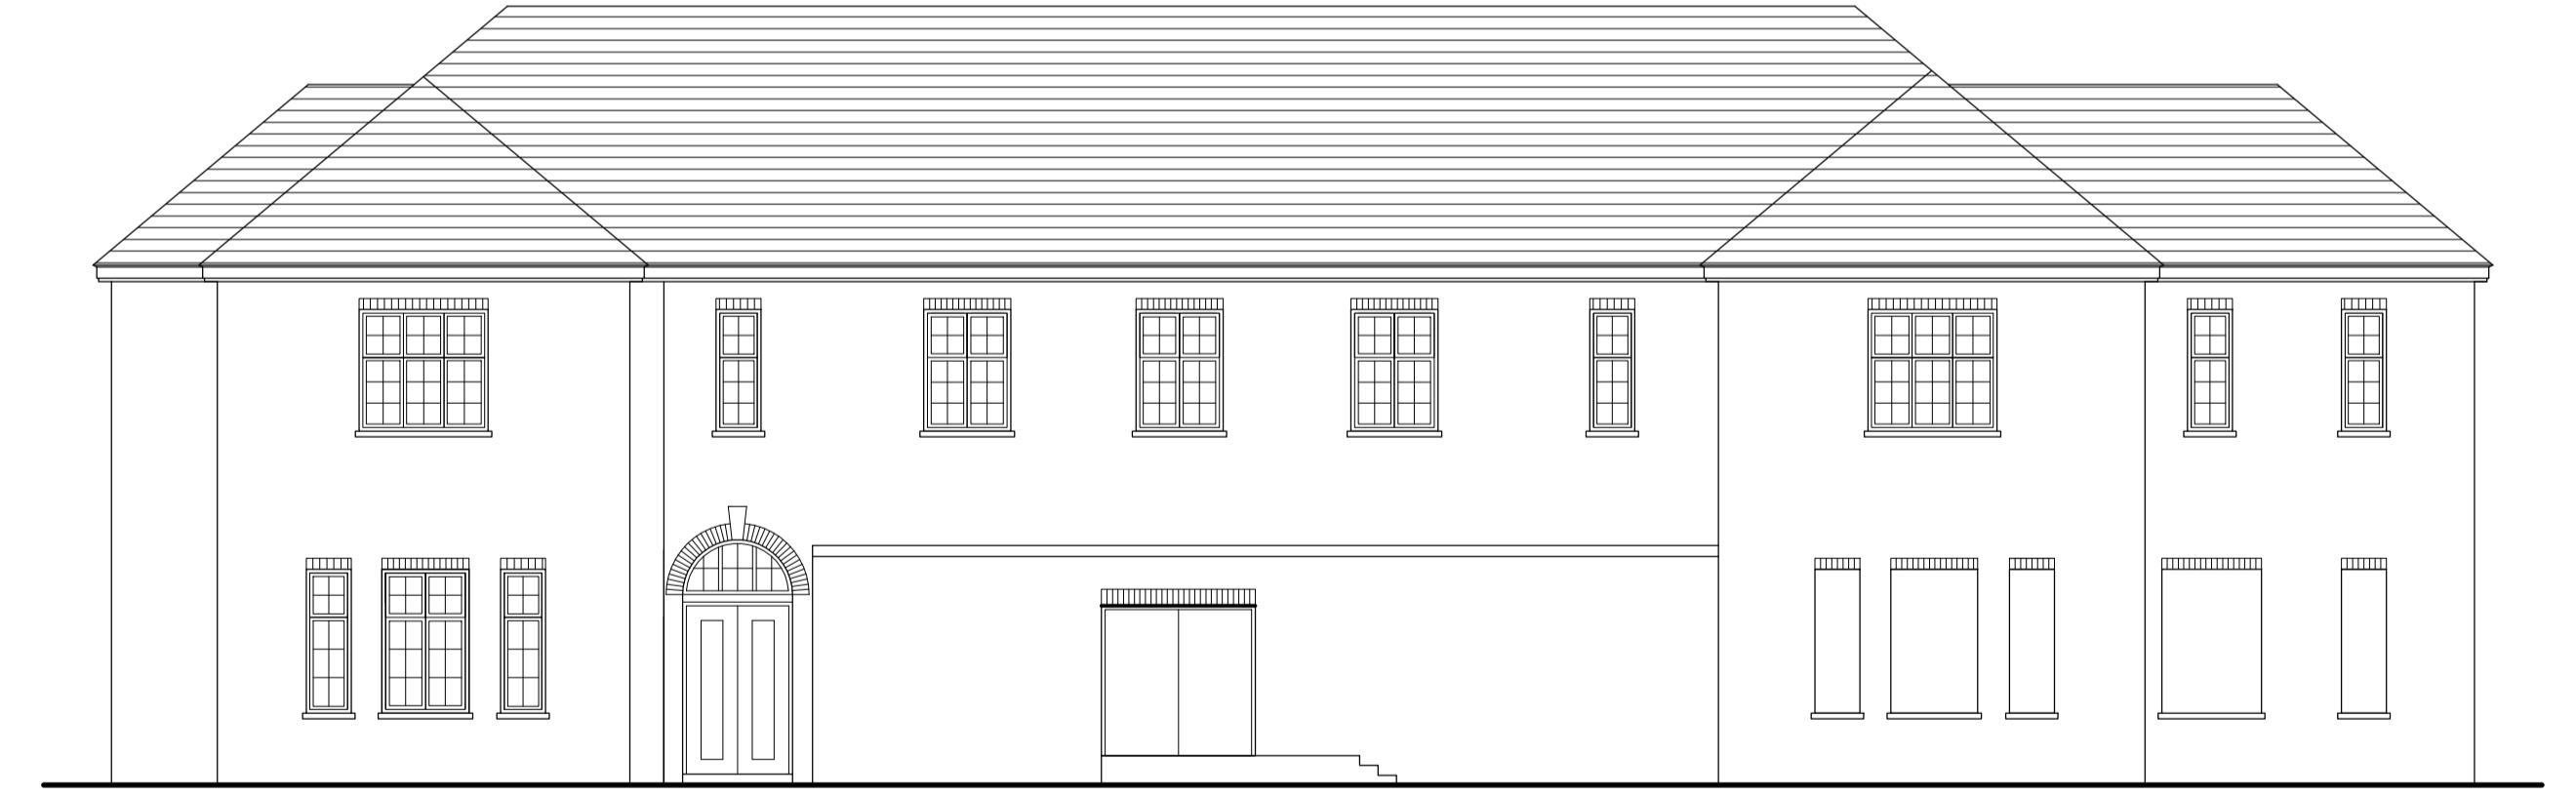


04 EXISTING WEST ELEVATION  
#120 / 1:100

DO NOT SCALE THIS DRAWING. ALL DIMENSIONS MUST BE CHECKED ON SITE. INFORM THE ARCHITECT OF ANY DISCREPANCIES PRIOR TO CONSTRUCTION.

KEY PLAN

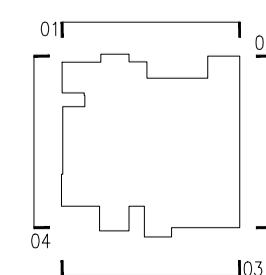

NOTES

 

REV	DATE	DESCRIPTION	DRAWN	CHECKED
P01	22.04.16	ISSUE FOR CLIENT APPROVAL	JM	PC
P02	20.05.16	PLANNING APPLICATION	PC	PC
P03	12.08.16	REVISED PLANNING APPLICATION	AK	PC

DRAWING TITLE  
EXISTING ELEVATIONS  
BUILDING 455

SCALE 1:100

A1 SHEET

STATUS  
PLANNING APPLICATION

DRAWING NO  
2738-JW-120

REV  
P03

**jestico + whites**  
1 Coburg Street London NW11 7HP  
t +44 (0) 20 7360 0302 f +44 (0) 20 7360 0332 w [jesticoandwhites.com](http://jesticoandwhites.com)

architecture + interior design london + prague

CLIENT  
DORCHESTER LIVING

PROJECT  
HEYFORD PARK