



01 EXISTING NORTH ELEVATION
JW-121 1:100

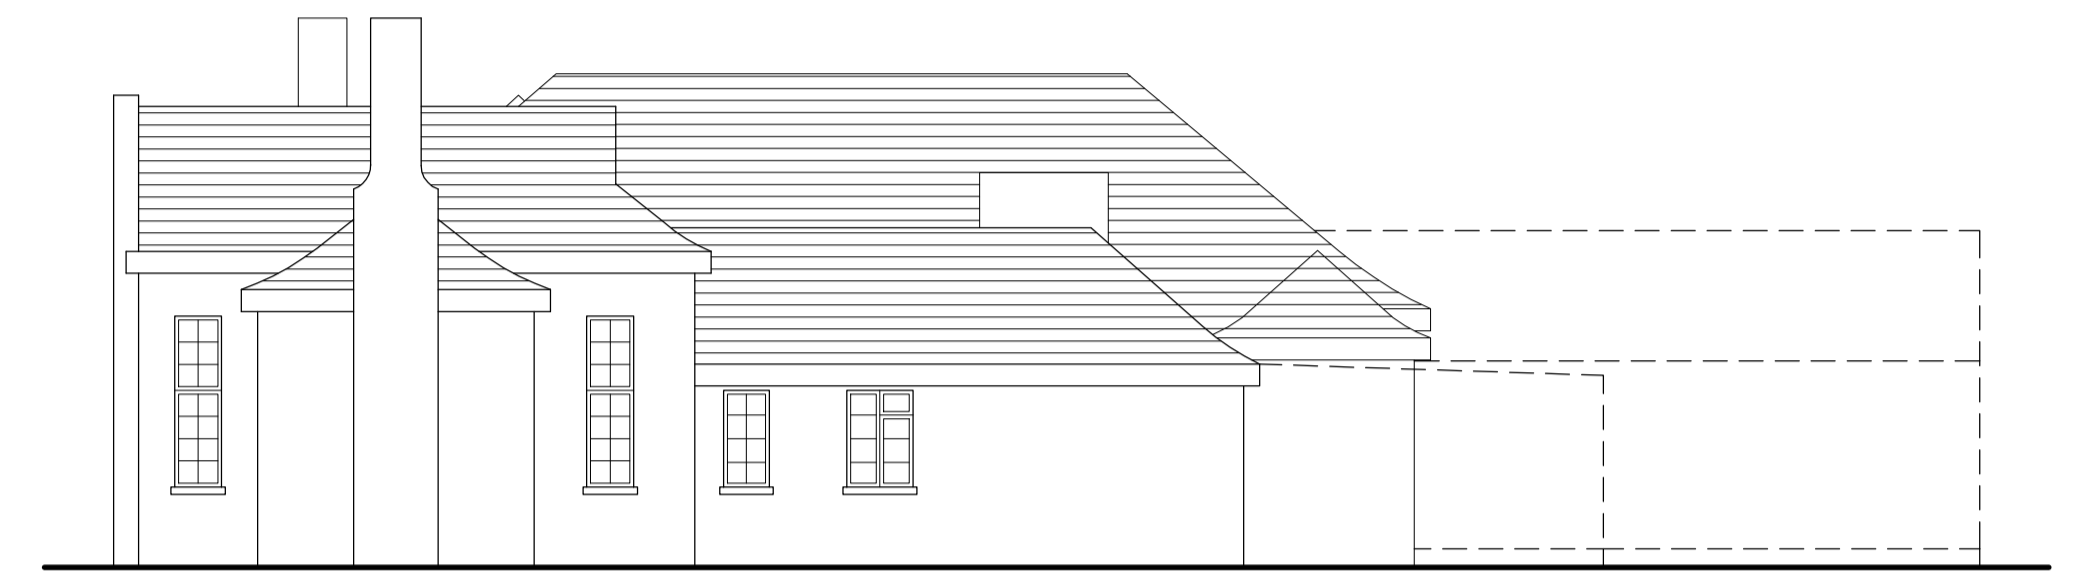

02 EXISTING EAST ELEVATION
JW-121 1:100




03 EXISTING SOUTH ELEVATION
JW-121 1:100

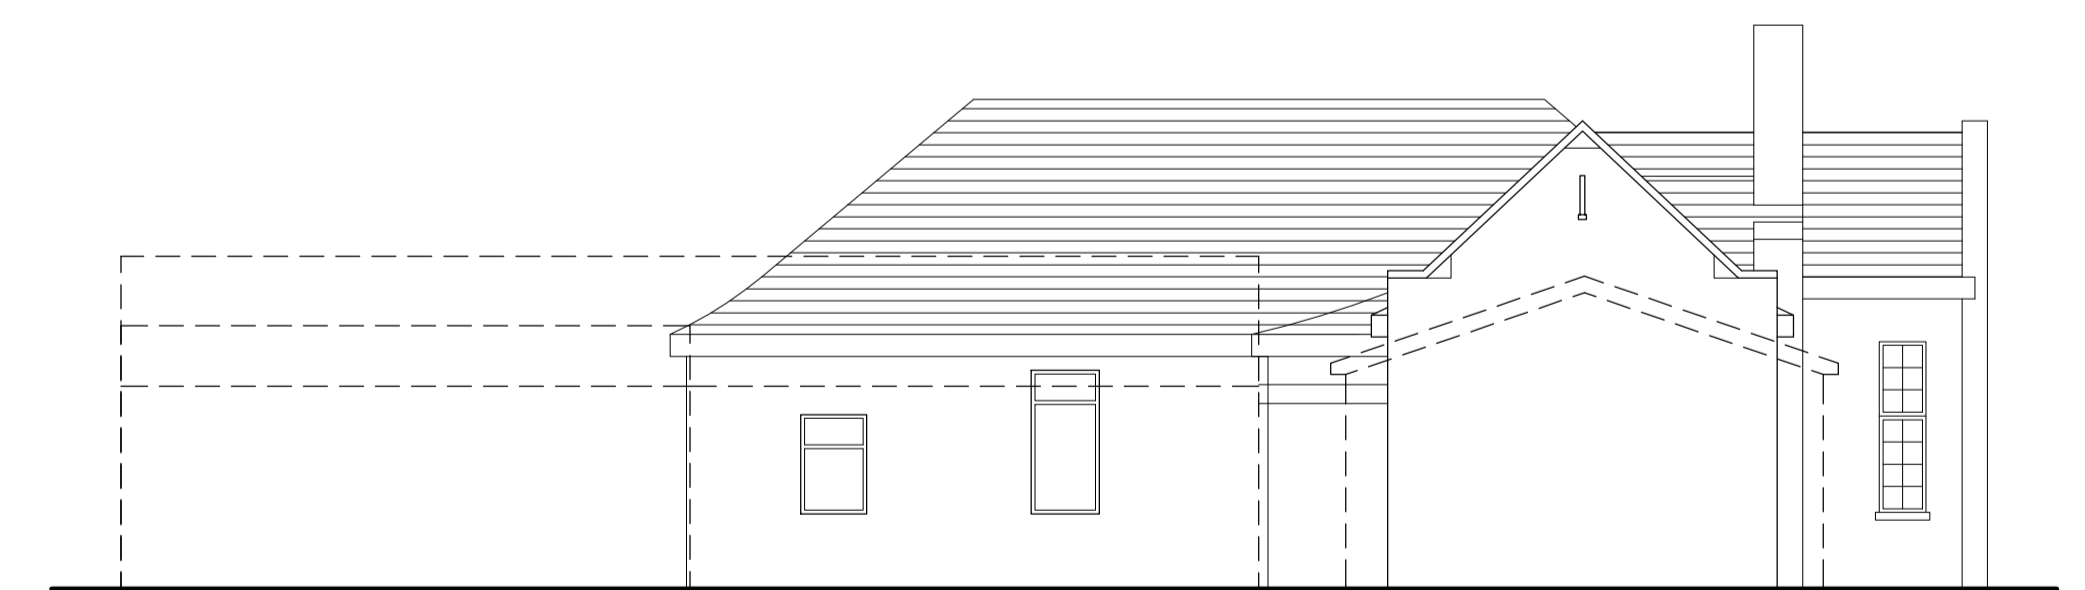

04 EXISTING WEST ELEVATION
JW-121 1:100


DO NOT SCALE THIS DRAWING. ALL DIMENSIONS MUST BE CHECKED ON SITE. INFORM THE ARCHITECT OF ANY DISCREPANCIES PRIOR TO CONSTRUCTION.

KEY PLAN

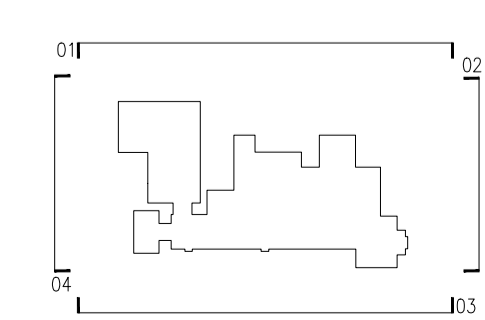

NOTES

--- OUTBUILDINGS OUTLINE (IN FOREGROUND)

 

REV	DATE	DESCRIPTION	DRN	CHK
P01	22.04.16	ISSUE FOR CLIENT APPROVAL	JM	PC
P02	20.05.16	ISSUE FOR CLIENT APPROVAL	PC	PC
P03	25.05.16	PLANNING APPLICATION	JM	PC
P04	12.08.16	REVISED PLANNING APPLICATION	AK	PC

DRAWING TITLE
EXISTING ELEVATIONS
BUILDING 457

SCALE 1:100

A1 SHEET

STATUS
PLANNING APPLICATION

DRAWING NO
2738-JW-121

REV
P04

jestico + whites

1 Coburg Street London NW11 7HP
t +44 (0) 20 7380 0382 f +44 (0) 20 7380 0332 w jesticoandwhites.com
architecture + interior design london + prague

CLIENT
DORCHESTER LIVING

PROJECT
HEYFORD PARK