



01 PROPOSED GROUND FLOOR
JW-230 1:100

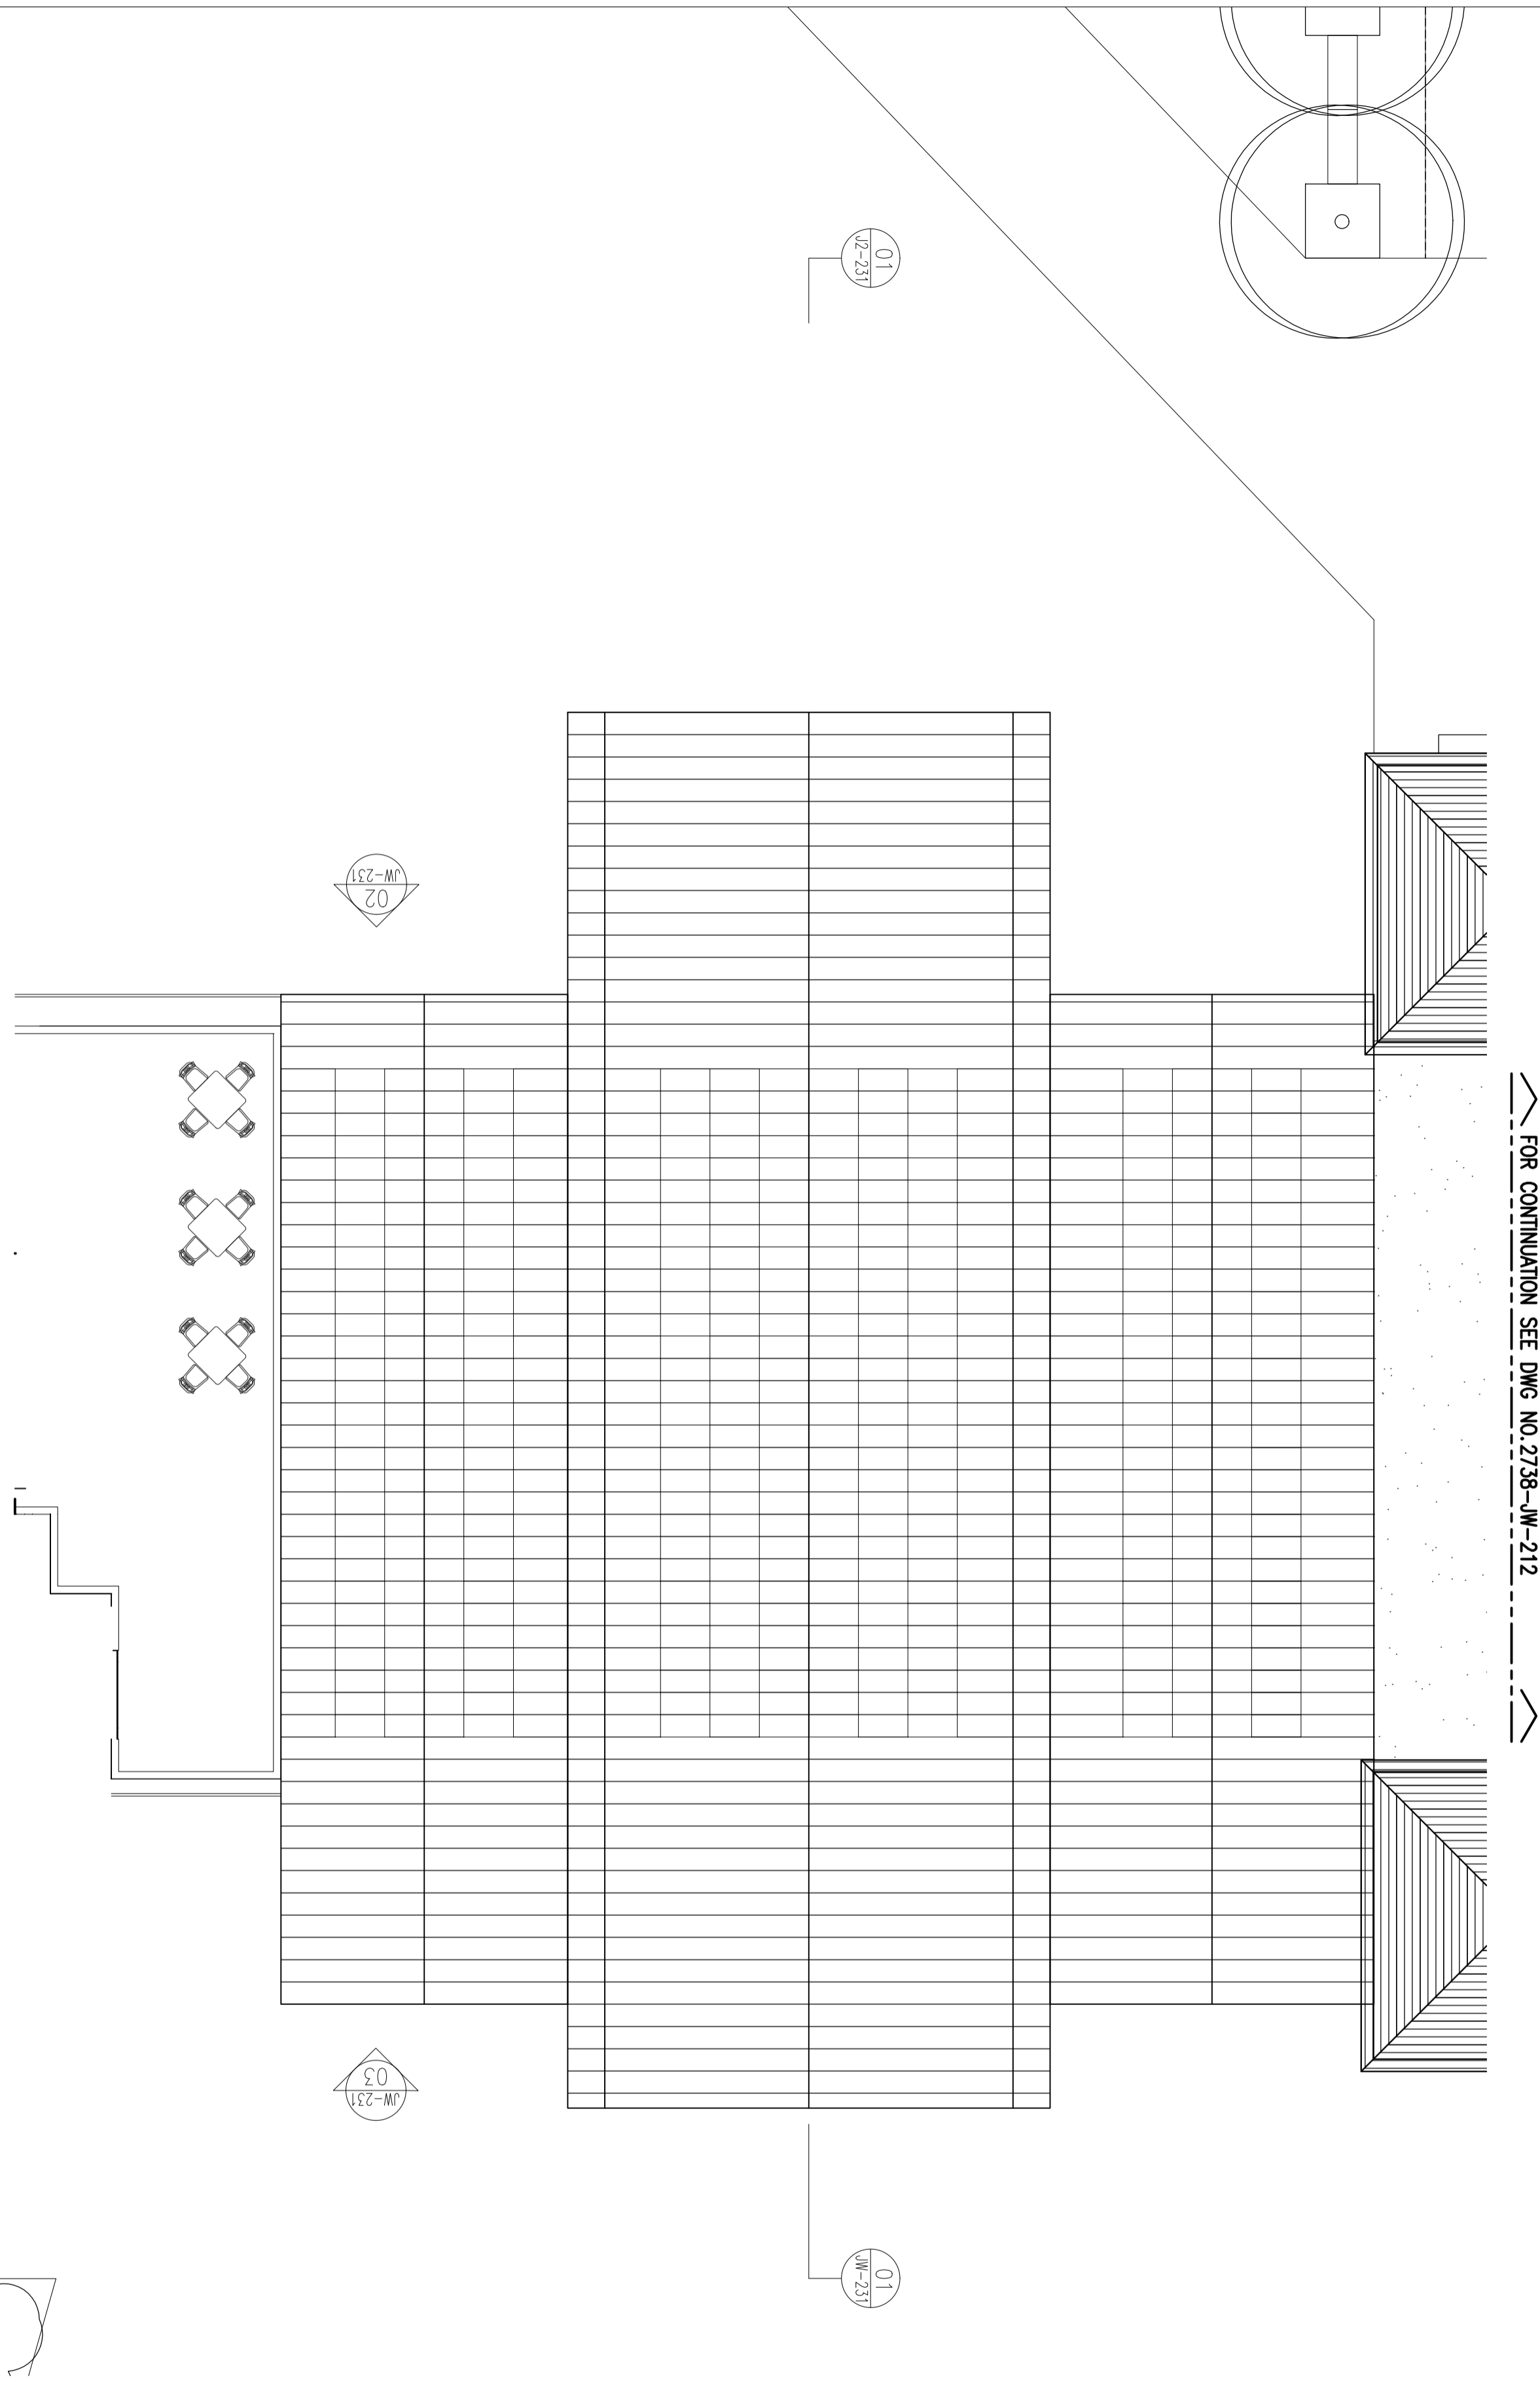



02 PROPOSED ROOF PLAN
JW-230 1:100

DO NOT SCALE THIS DRAWING ALL DIMENSIONS MUST BE CHECKED ON SITE INFORM THE ARCHITECT OF ANY DISCREPANCIES PRIOR TO CONSTRUCTION

KEY PLAN

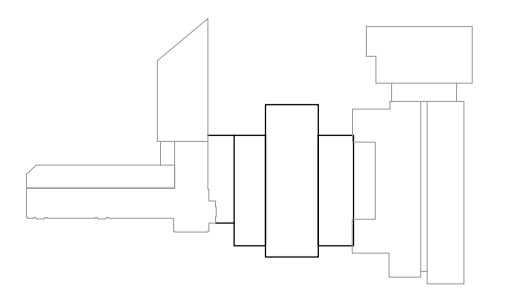

NOTES

 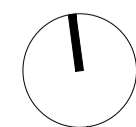

REV	DATE	DESCRIPTION	DRN	CHK
P01	22.04.16	ISSUE FOR CLIENT APPROVAL	JM	PC
P02	20.05.16	PLANNING APPLICATION	JM	PC
P03	12.08.16	REVISED PLANNING APPLICATION	AK	PC

DRAWING TITLE
PROPOSED CANOPY LINK
GROUND FLOOR &
ROOF PLAN

SCALE 1:100

A1 SHEET

STATUS
PLANNING APPLICATION

DRAWING NO
2738-JW-230

REV
P03

jestico + whites

1 Coburg Street London NW1 7HP
t +44 (0) 20 7380 0382 f +44 (0) 20 7382 0132 w jestico+whites.com
architecture + interior design london + prague

CLIENT
DORCHESTER LIVING

PROJECT
HEYFORD PARK