

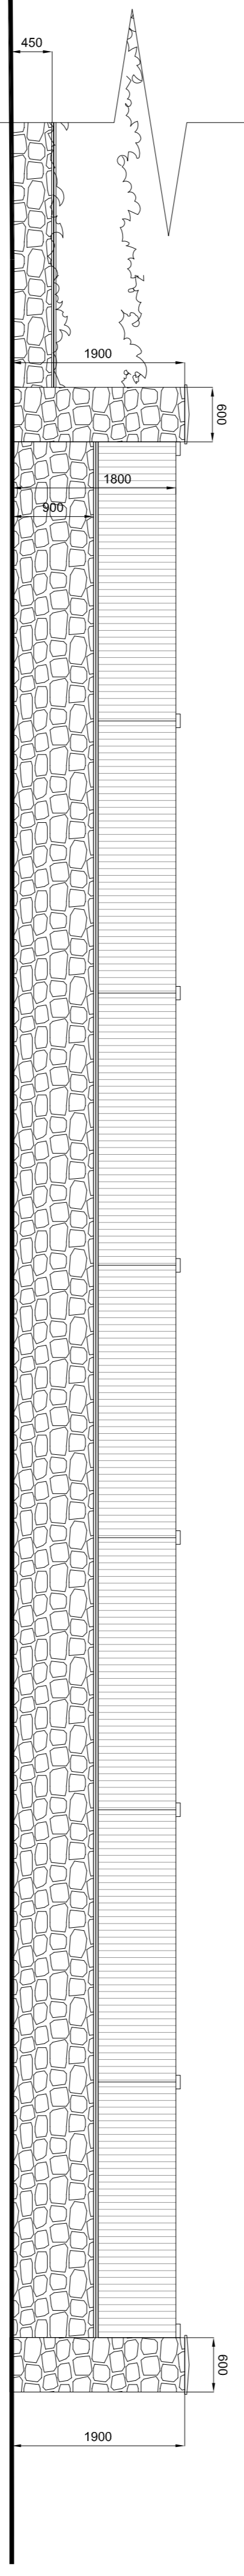


The copyright of this drawing is vested with Corstorphine + Wright Ltd and must not be copied or reproduced without the consent of the company.  
Figured dimensions only to be taken from this drawing. DO NOT SCALE.  
All dimensions and notations are given in millimetres unless otherwise stated. Manufacture or construction work.  
NOTES

## WALL DETAIL

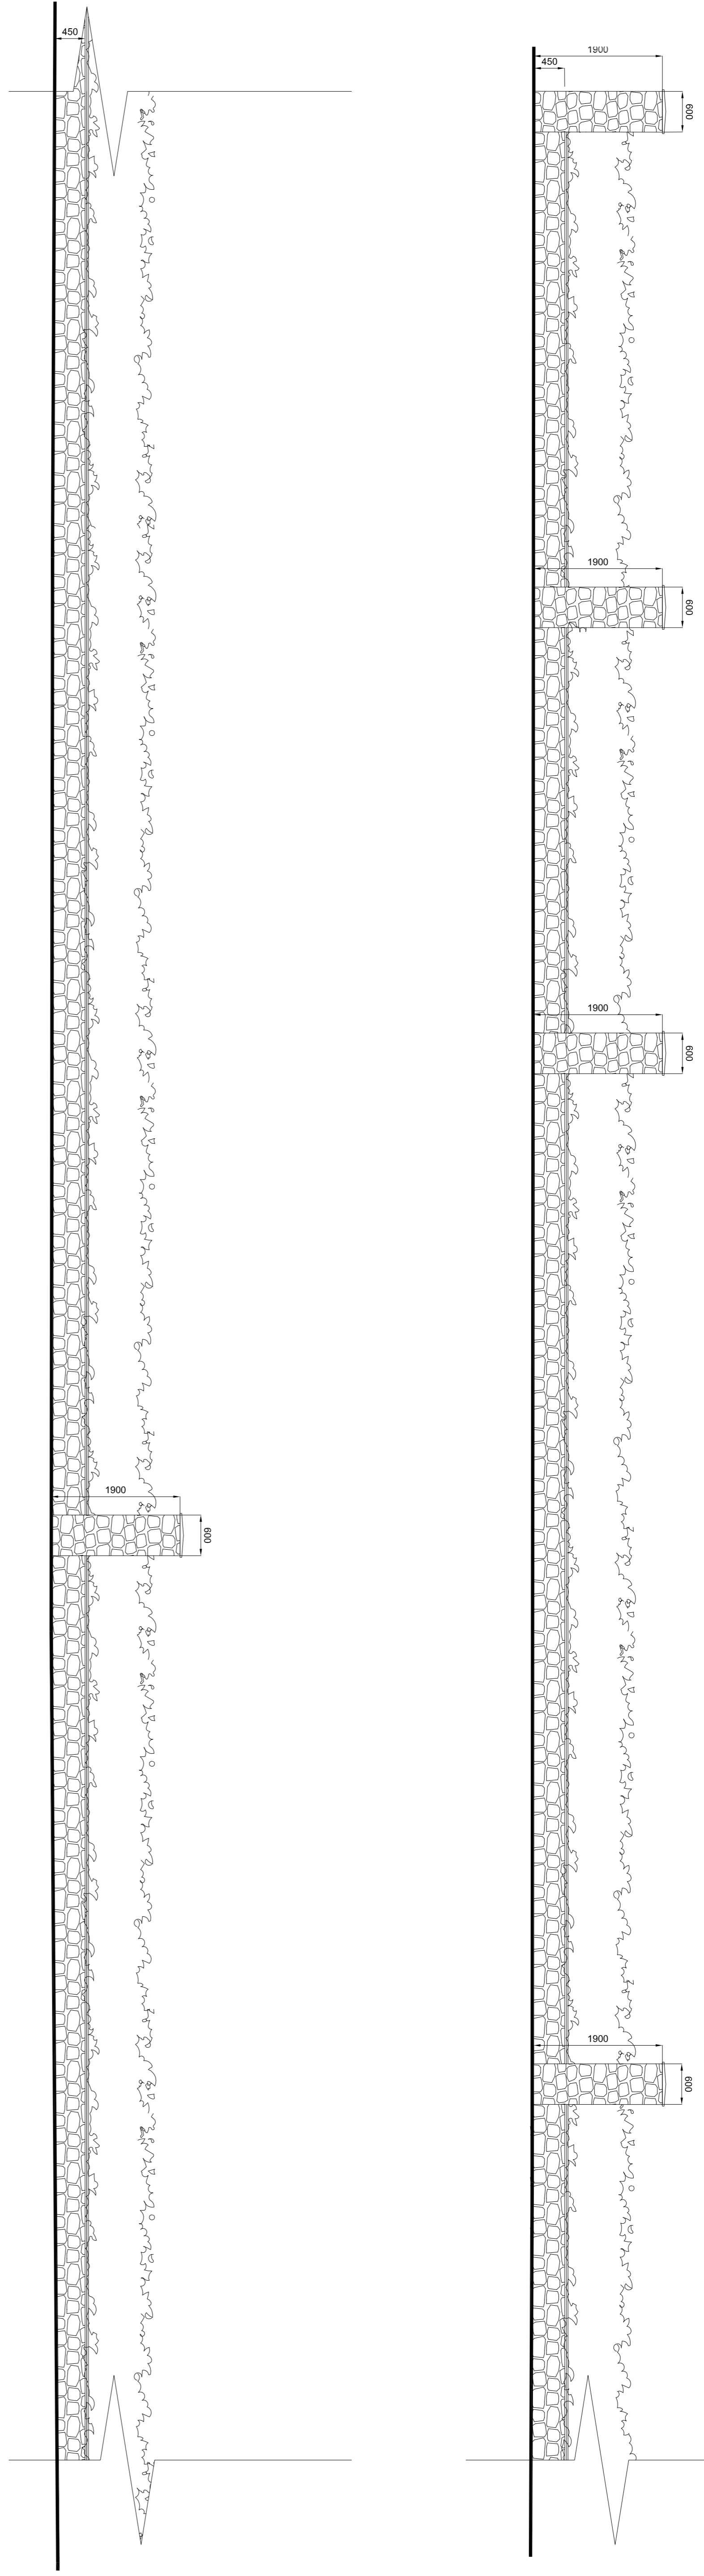

External wall detail @ 1:50

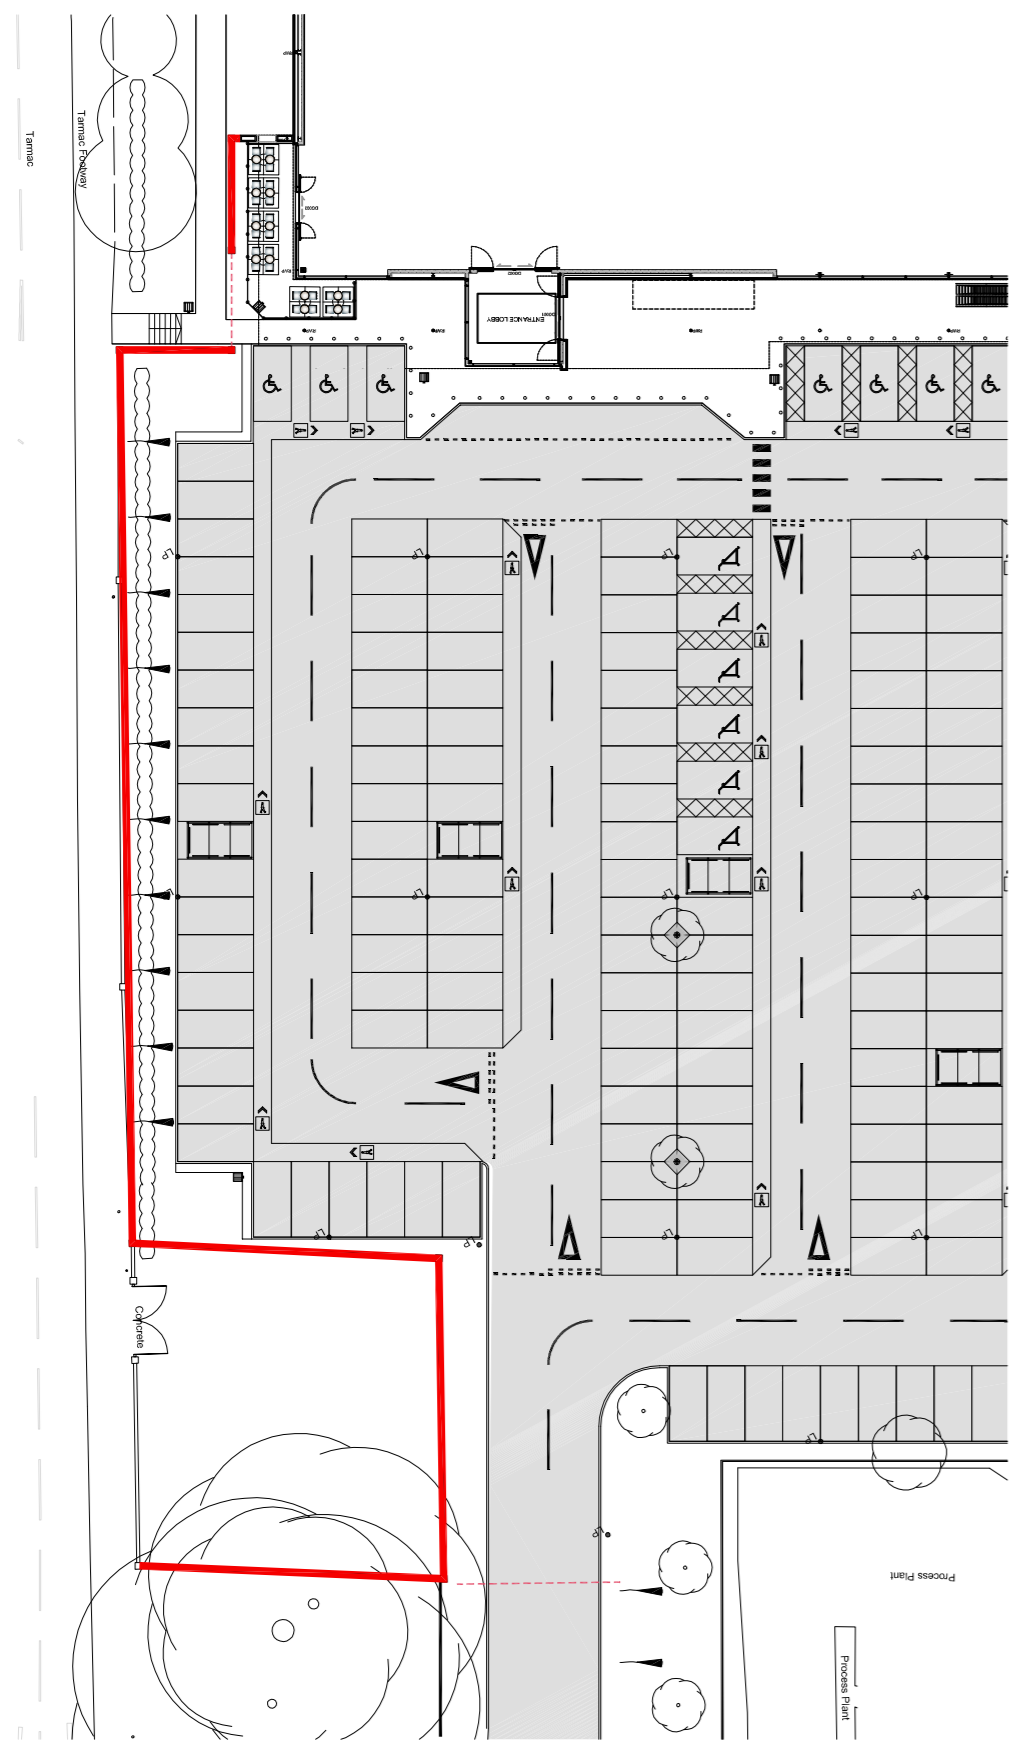

Site plan @ 1:500

Client	BARWOOD CAPITAL and MONDELEZ INTERNATIONAL			
Project	NEW WAITROSE STORE SOUTHAM ROAD BANBURY			
Drawing Title	PROPOSED EXTERNAL WALL DETAIL 1			
Client	A	27.04.18	TENDER ISSUE T1	
REV	DATE	NOTES	CHK	
DS	WC	A1	1:50 / 1:500	
Project No.	Drawing No.	Revision		
14334	6011	A		
Drawn	Checked	Paper Size	Scale	Date
DS	WC	A1	1:50 / 1:500	APRIL 16
Project No.	Drawing No.	Revision		
14334	6011	A		

**CORSTORPHINE + WRIGHT ARCHITECTS**

Warwick  
Birmingham  
Manchester  
Newcastle  
Canterbury  
Dublin

Brook Hall Brook Street Warwick CV34 4BL  
Tel. 01925 665444 www.corstorphine-wright.com