



The copyright of this drawing is vested with Corstorphine + Wright Ltd and must not be copied or reproduced without the consent of the company.
Figured dimensions only to be taken from this drawing. DO NOT SCALE.
All dimensions and notations are given in millimetres unless otherwise stated. 
Manufacture or construction work.

NOTES

WALL DETAIL

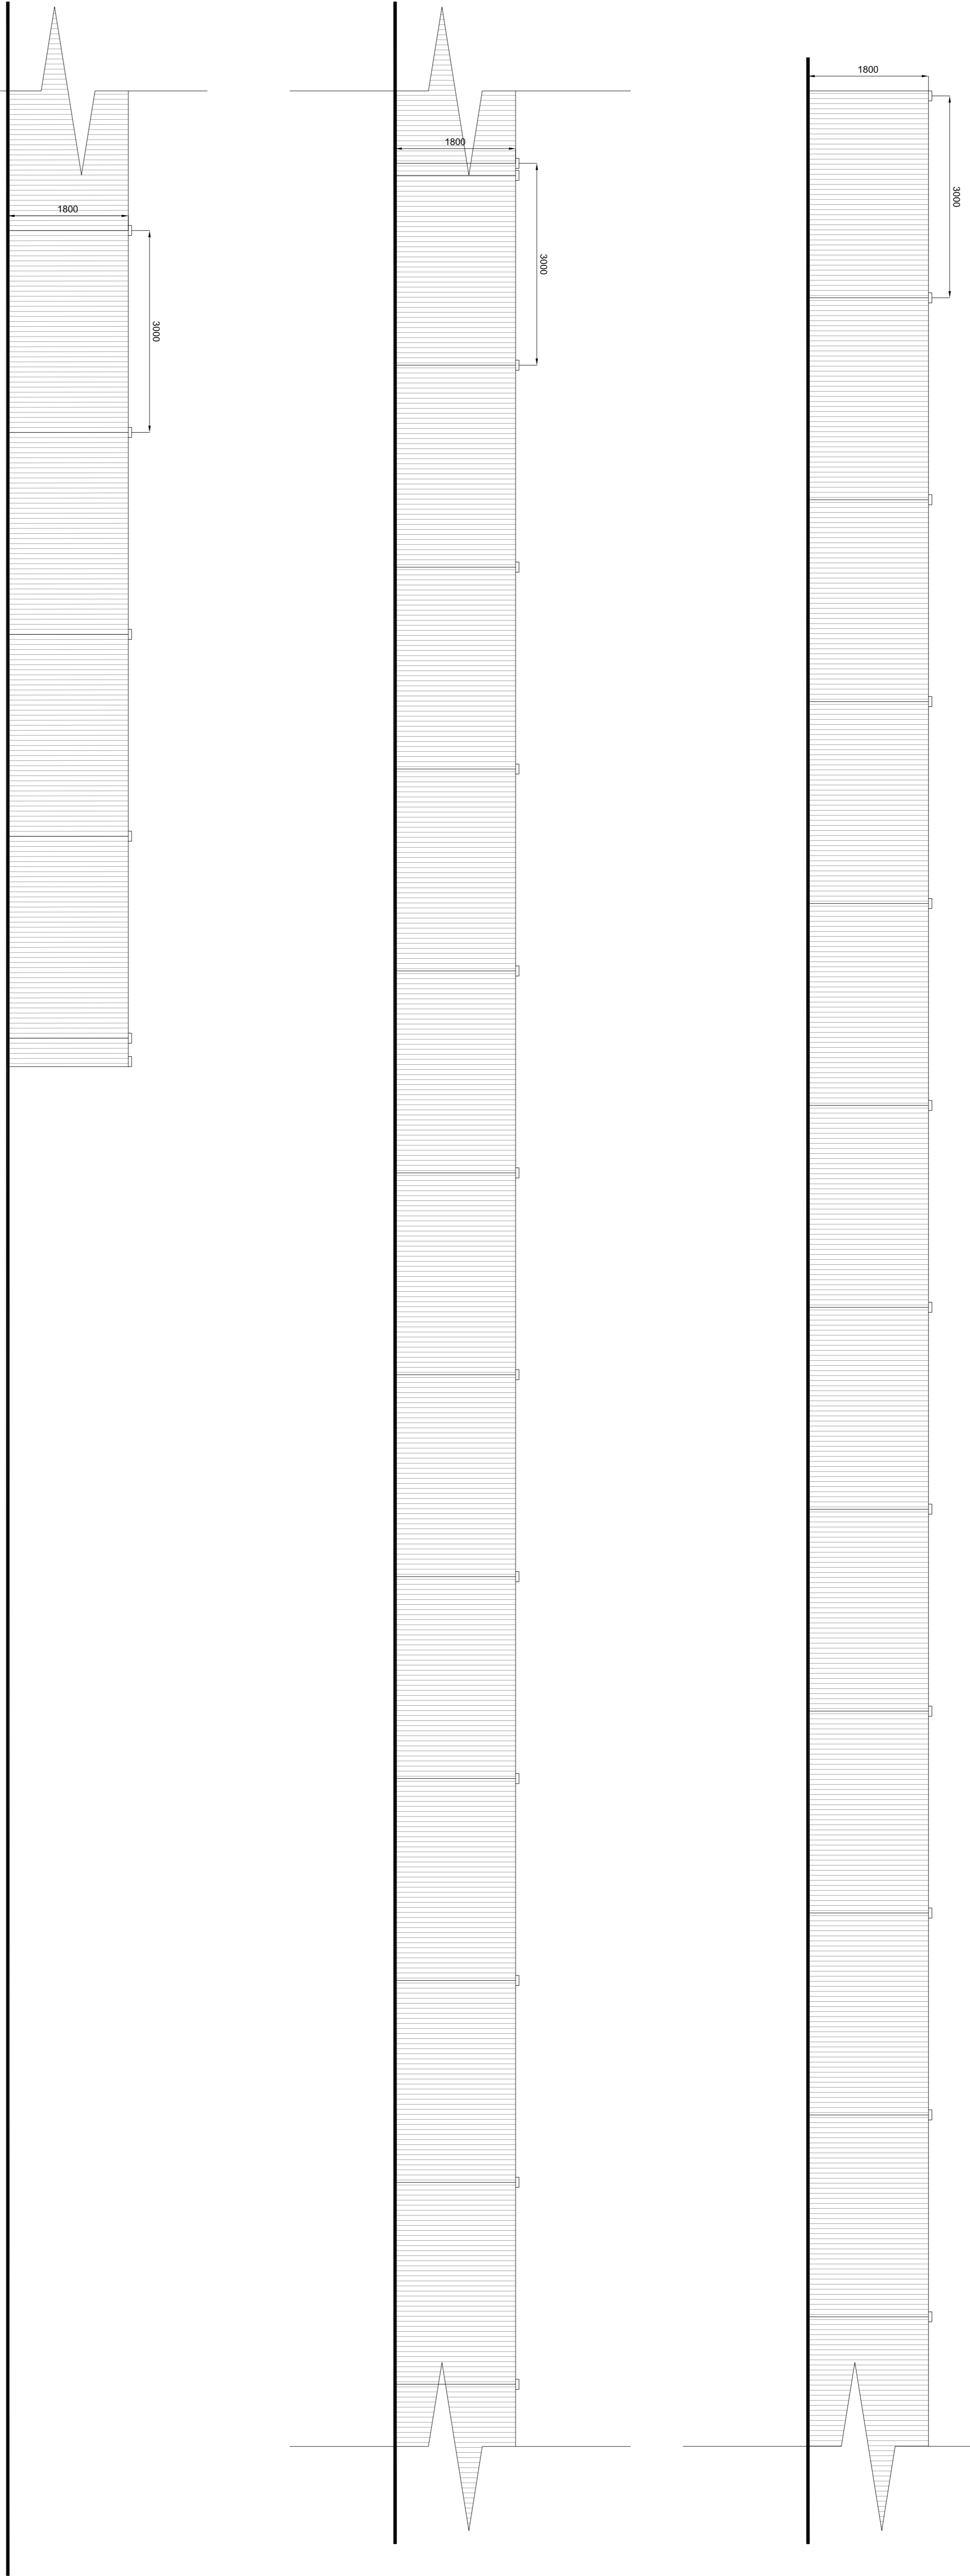

External wall detail @ 1:50

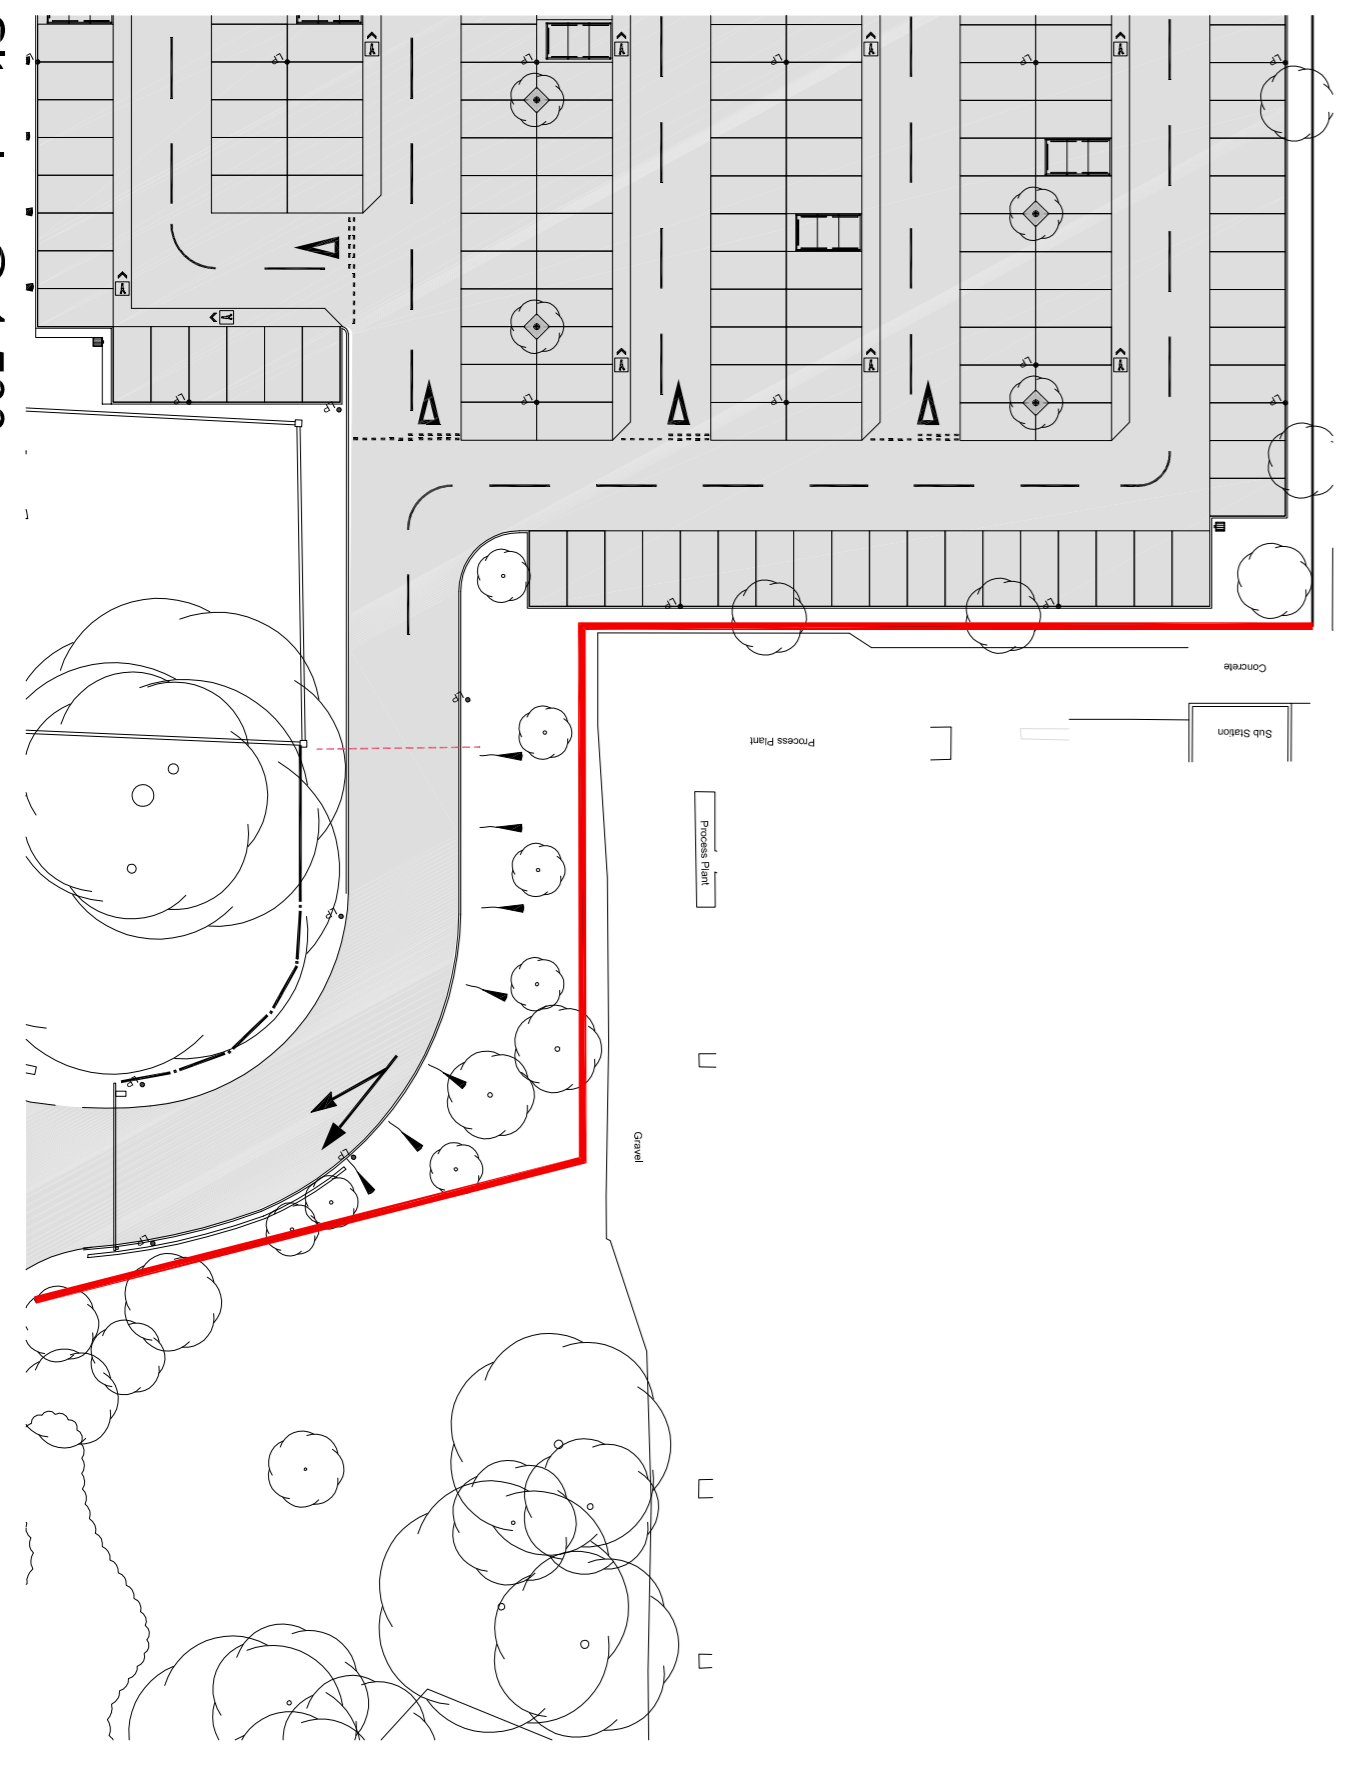

Site plan @ 1:500

REV	DATE	NOTES	CHK
A	27.04.18	TENDER ISSUE 11	CHK

Client
BARWOOD CAPITAL and MONDELEZ INTERNATIONAL

Project
**NEW WAITROSE STORE
SOUTHAM ROAD
BANBURY**

Drawing Title
PROPOSED EXTERNAL WALL DETAIL 2

Drawn	Checked	Paper Size	Scale	Date
DS	WC	A1	1:50 / 1:500	APRIL 16

Project No.	Drawing No.	Revision
14334	6012	A

CORSTORPHINE + WRIGHT ARCHITECTS

Warwick
Birmingham
Manchester
Newcastle
Canterbury
Dublin

Brook Hall Brook Street Warwick CV34 4PL
Tel. 01925 665444 www.corstorphine-wright.com