



The copyright of this drawing is vested with Corstorphine + Wright Ltd and must not be copied or reproduced without the consent of the company.  
 Figured dimensions only to be taken from this drawing. DO NOT SCALE.  
 All dimensions and notations are given in millimetres unless otherwise stated. Manufacture or construction work must conform to the dimensions and notations given on this drawing. Any discrepancies prior to any manufacture or construction work.  
 NOTES

**WALL DETAIL**

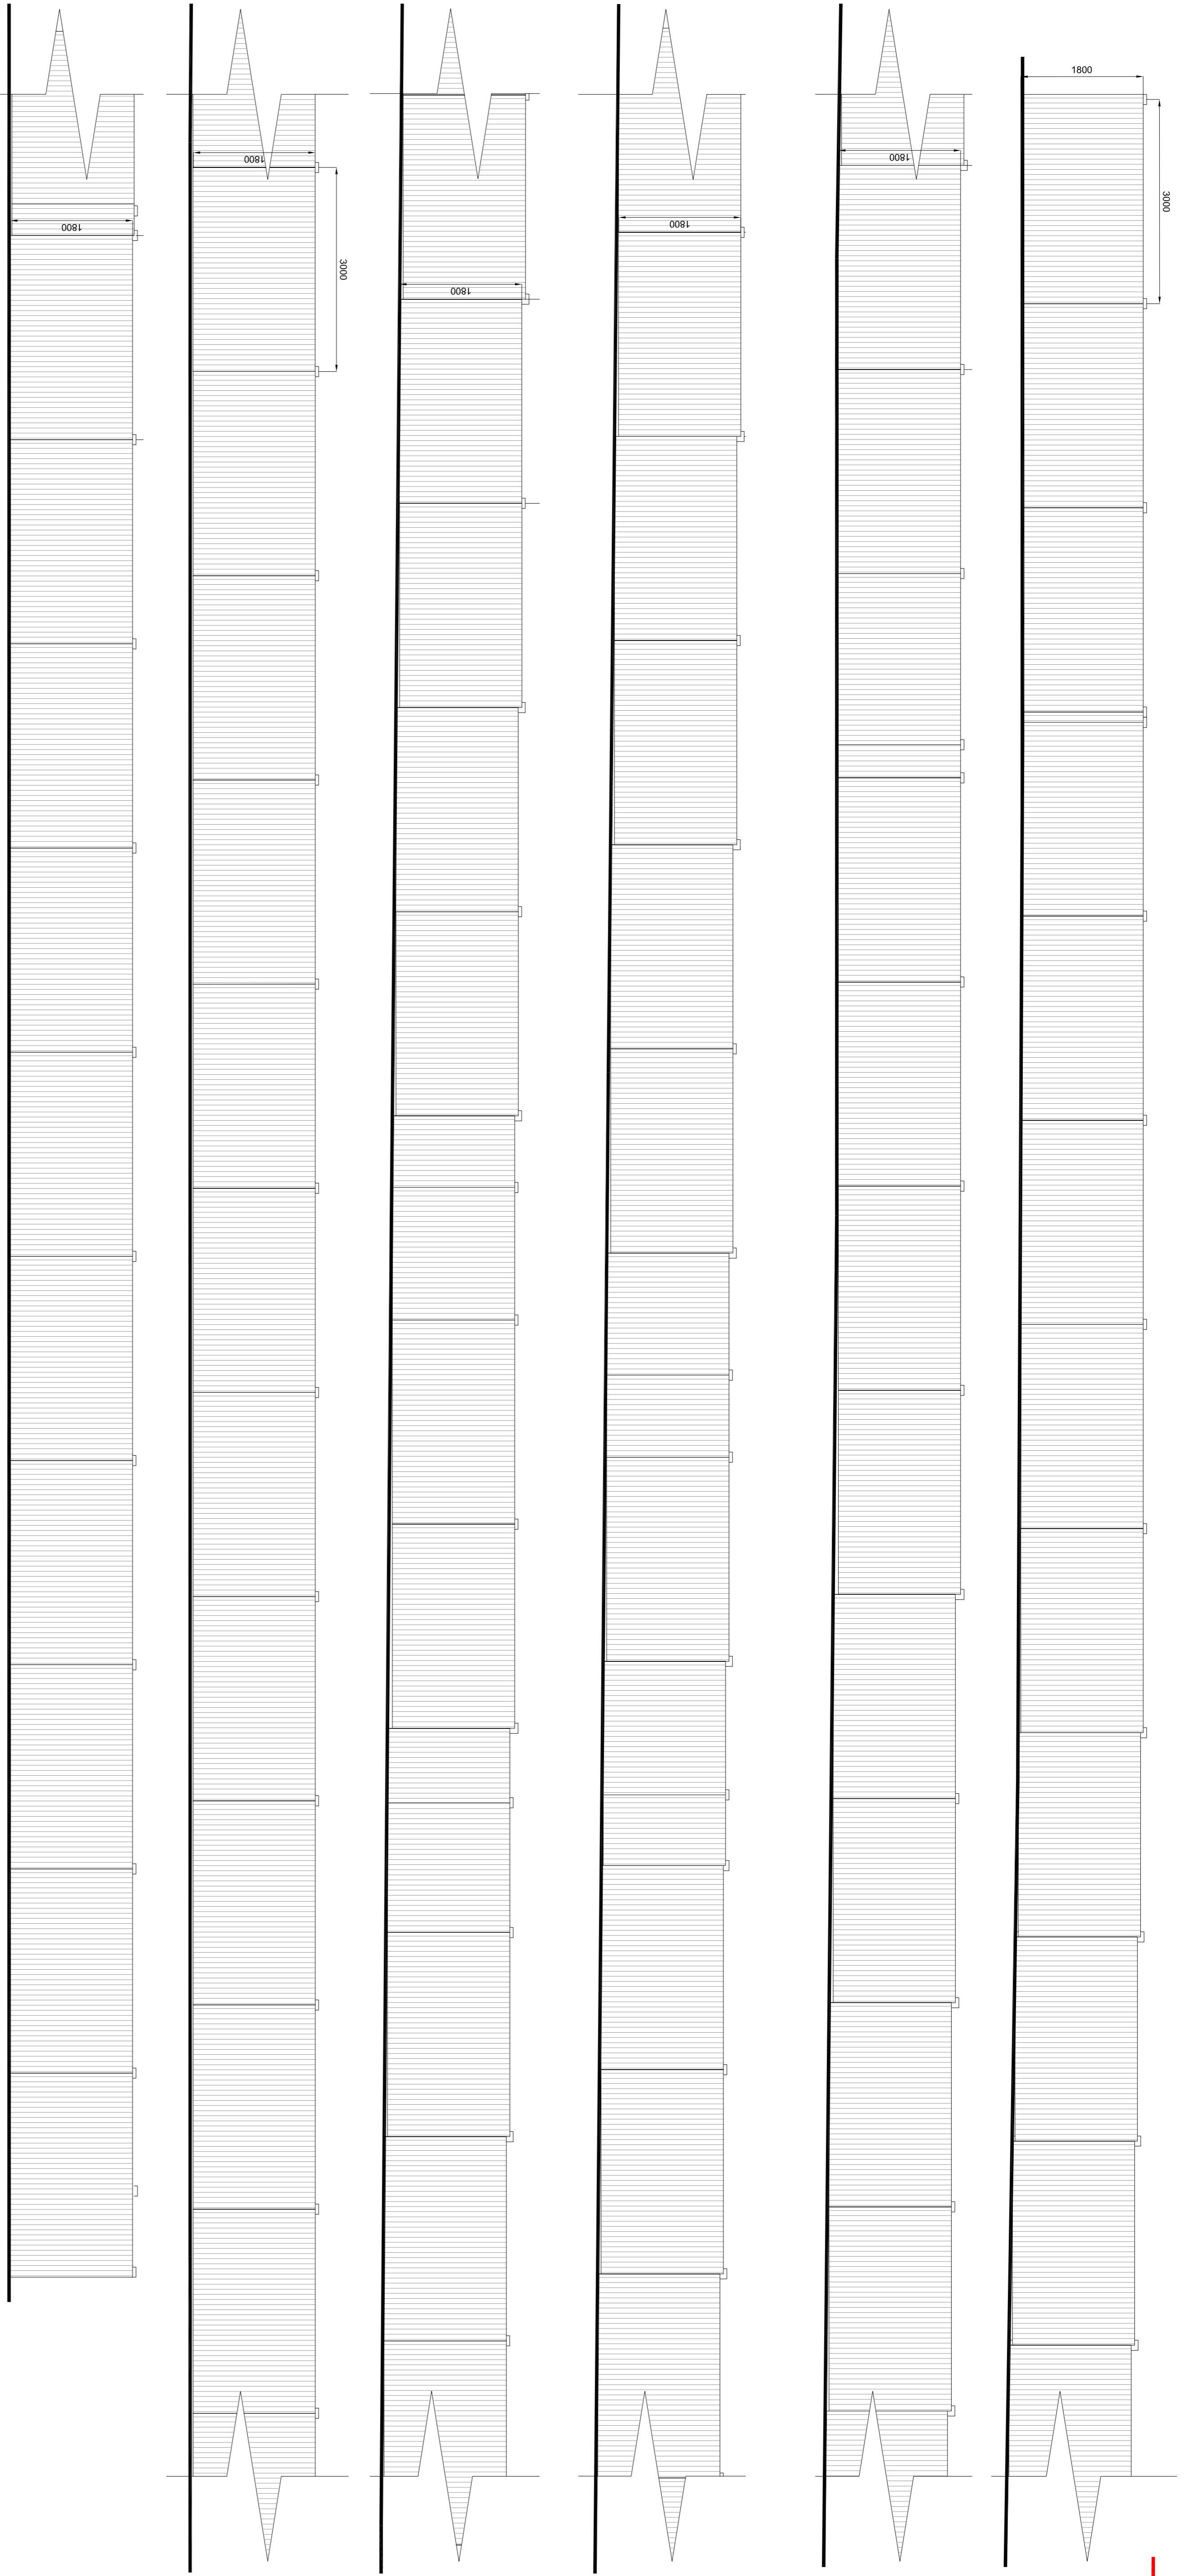

External wall detail @ 1:50

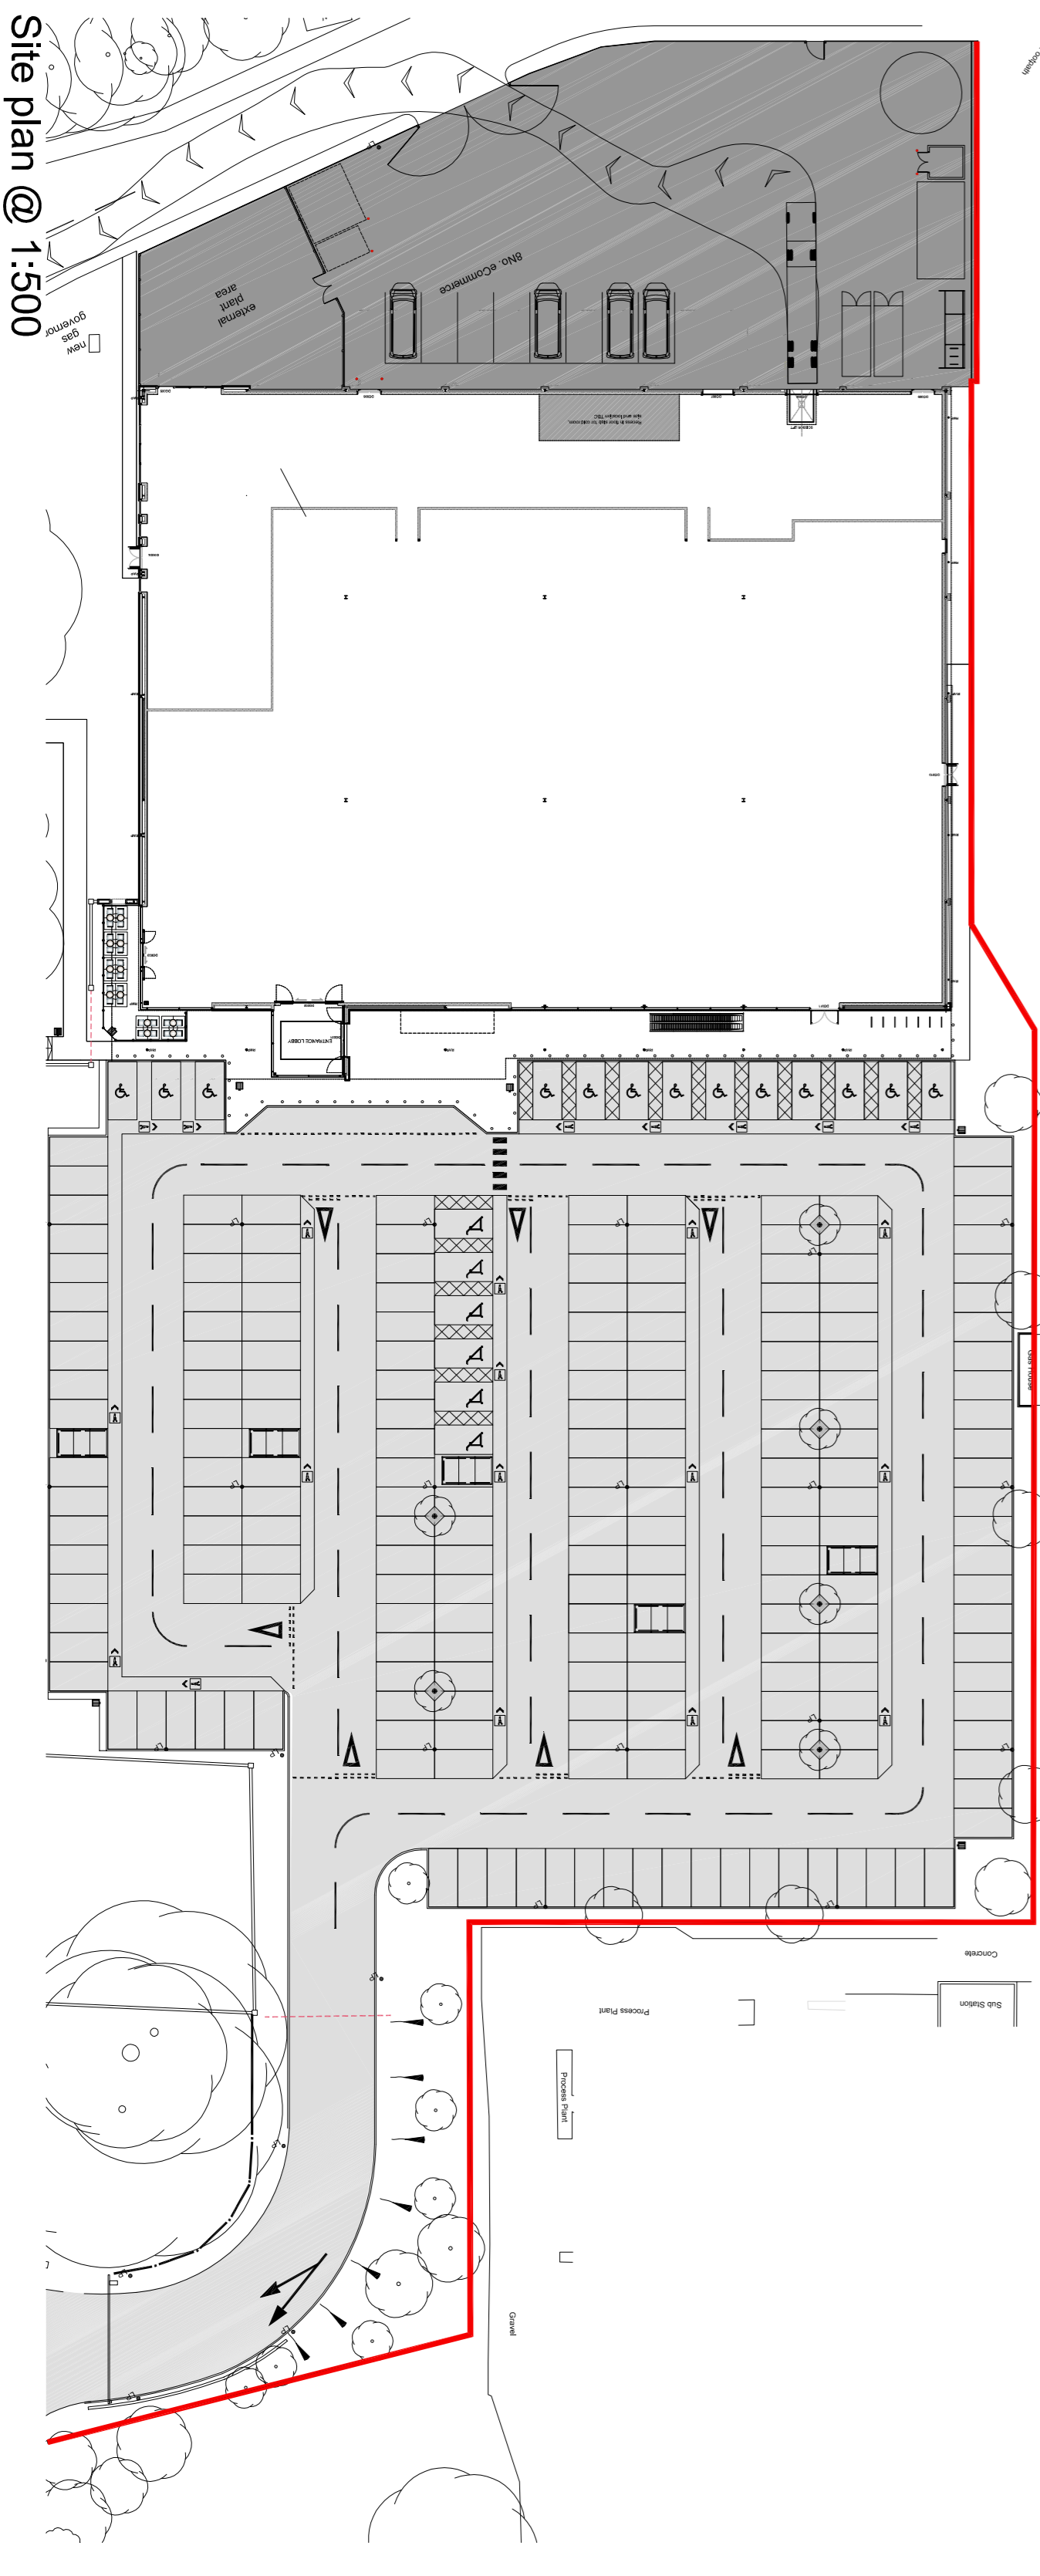

Site plan @ 1:500

REV	A	27.04.18	TENDER ISSUE 11	CHK			
DATE			NOTES				
Client	BARWOOD CAPITAL and MONDELEZ INTERNATIONAL						
Project	NEW WAITROSE STORE SOUTHAM ROAD BANBURY						
Drawing Title	PROPOSED EXTERNAL WALL DETAIL 3						
Drawn	DS	Checked	WC	Scale	1:50 / 1:500	Date	APRIL 16
Project No.	14334	Drawing No.	6013	Revision	A		

**CORSTORPHINE + WRIGHT ARCHITECTS**

Warwick  
 Birmingham  
 Manchester  
 Newcastle  
 Canterbury  
 Dublin  
 Tel: 01925 665444 www.corstorphine-wright.com