


FRONT ELEVATION

SIDE ELEVATION

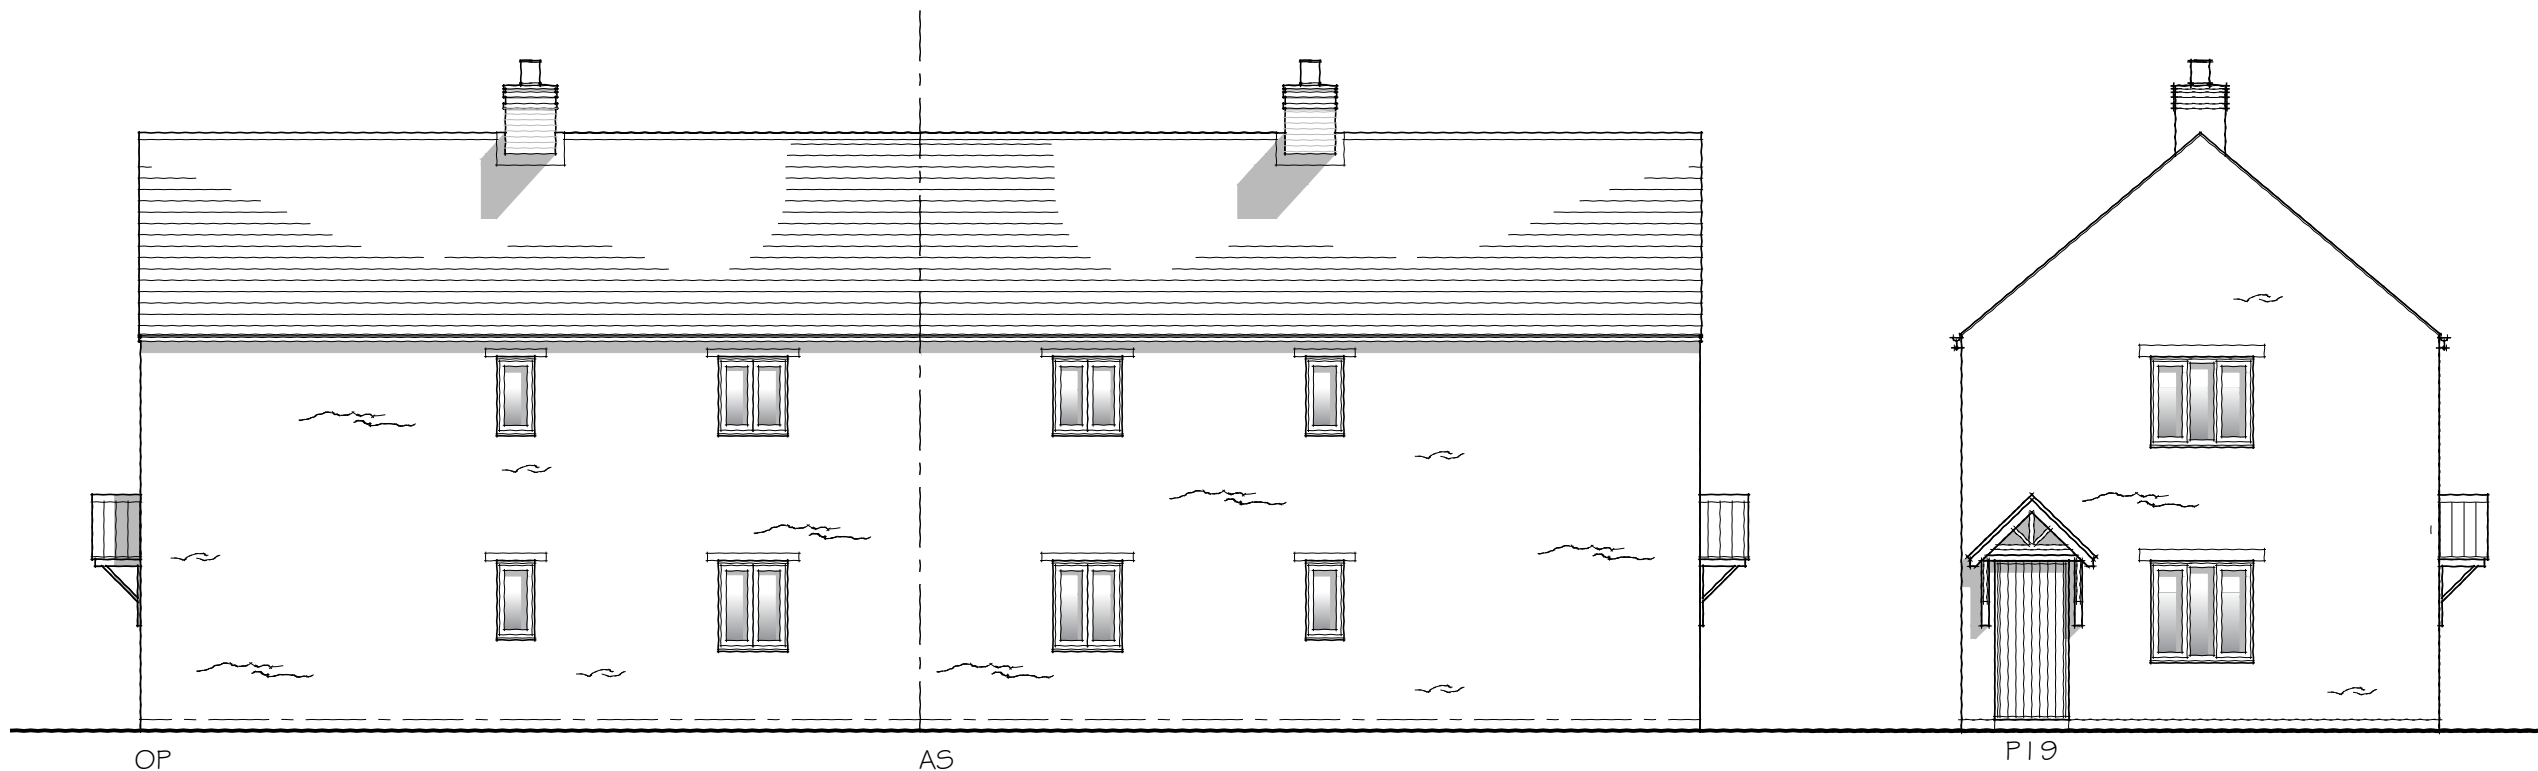

REAR ELEVATION

SIDE ELEVATION

PLOTS: AS: 18, 19
OP: 16, 17

Taylor Wimpey



THE HALE, CHESTERTON - TYPE SMAIS ELEVATIONS (1:100 A3)

Dwg No: LSD129.04.13A

Rev A: Window positions and sizes on rear elevation revised. Door style up[dated]. Glazing bars removed. External material revised to stone.

UNIT 1 PRESTON LODGE COURT | PRESTON DEANERY | NORTHAMPTON | NN7 2DS | T: 01604 871199 | W: www.lsdev.co.uk | E: info@lsdev.co.uk

Studio

Life Space Design