


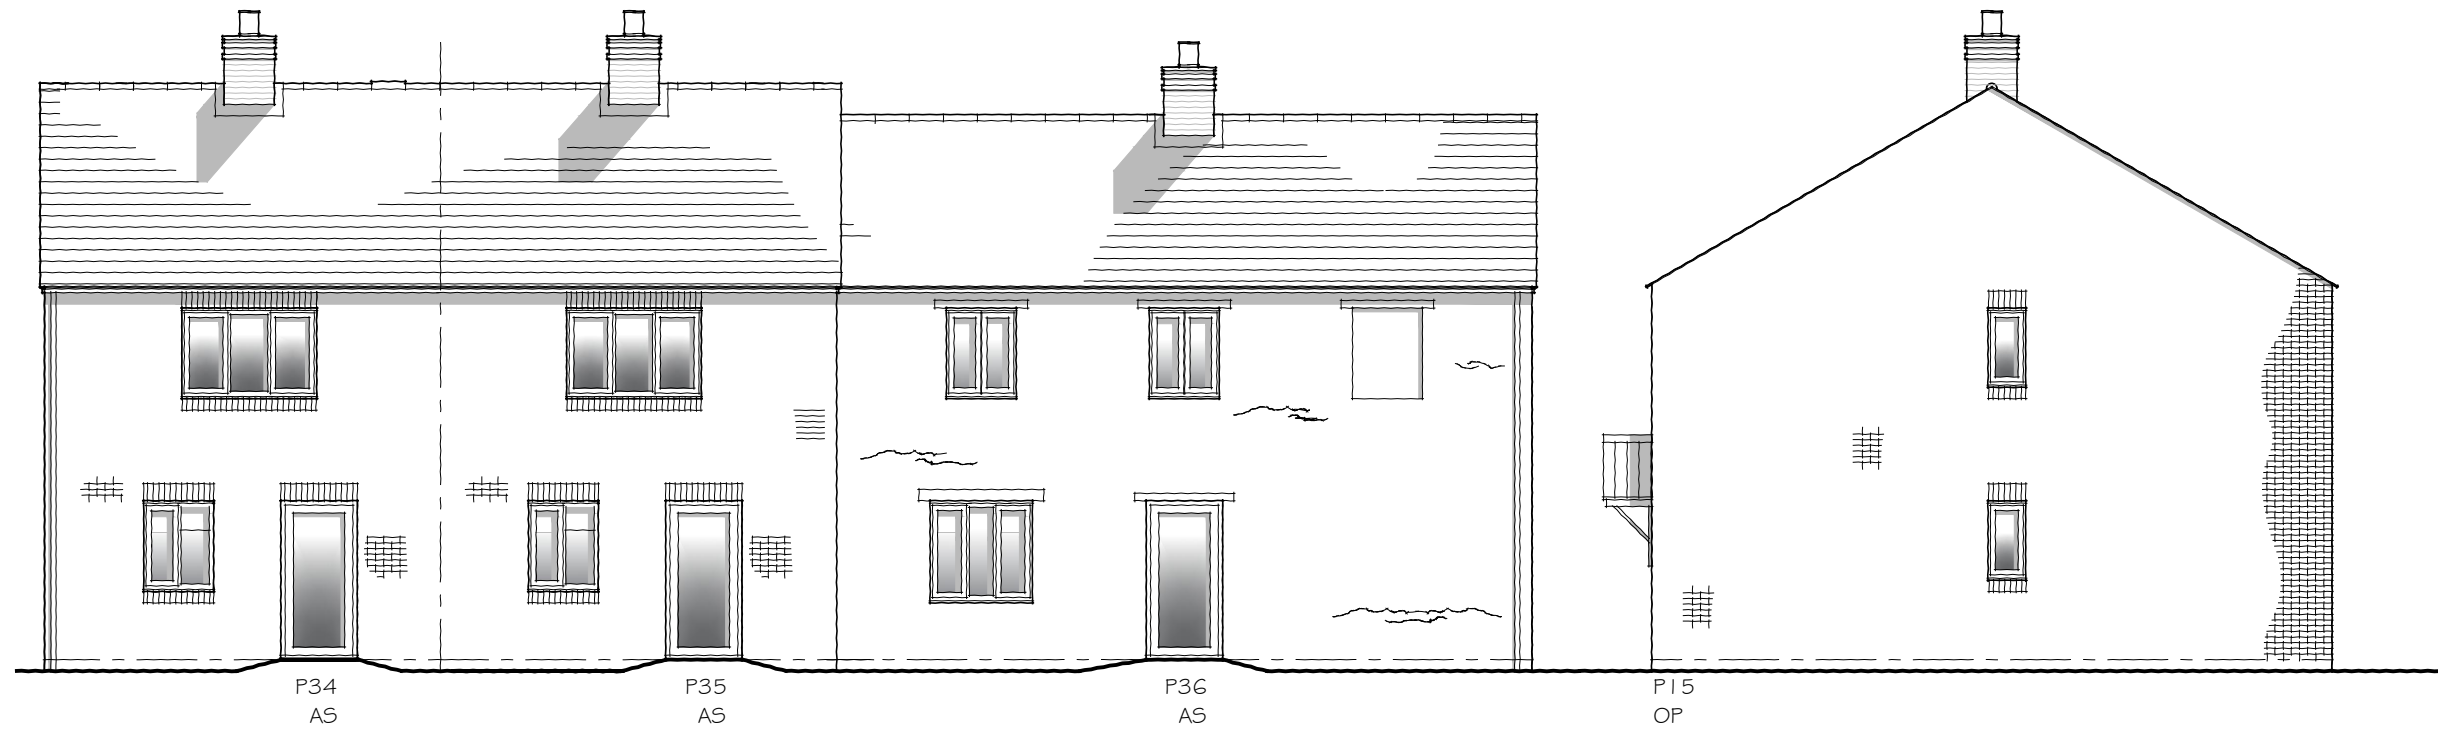

FRONT ELEVATION



REAR ELEVATION

PLOTS: AS: 34, 35, 36  
OP:

**Taylor Wimpey**



THE HALE, CHESTERTON - TYPE AA25 & AA3 IV (1:100 A3)

Dwg No: LSD129.04.23A

Rev A: Roof amended to clipped eaves, door style changed, glazing bars removed, heads and cills revised, plot numbers amended.

UNIT 1 PRESTON LODGE COURT | PRESTON DEANERY | NORTHAMPTON | NN7 2DS | T: 01604 871199 | W: www.lsdev.co.uk | E: info@lsdev.co.uk

Studio

Life  
Space  
Design