



FRONT ELEVATION

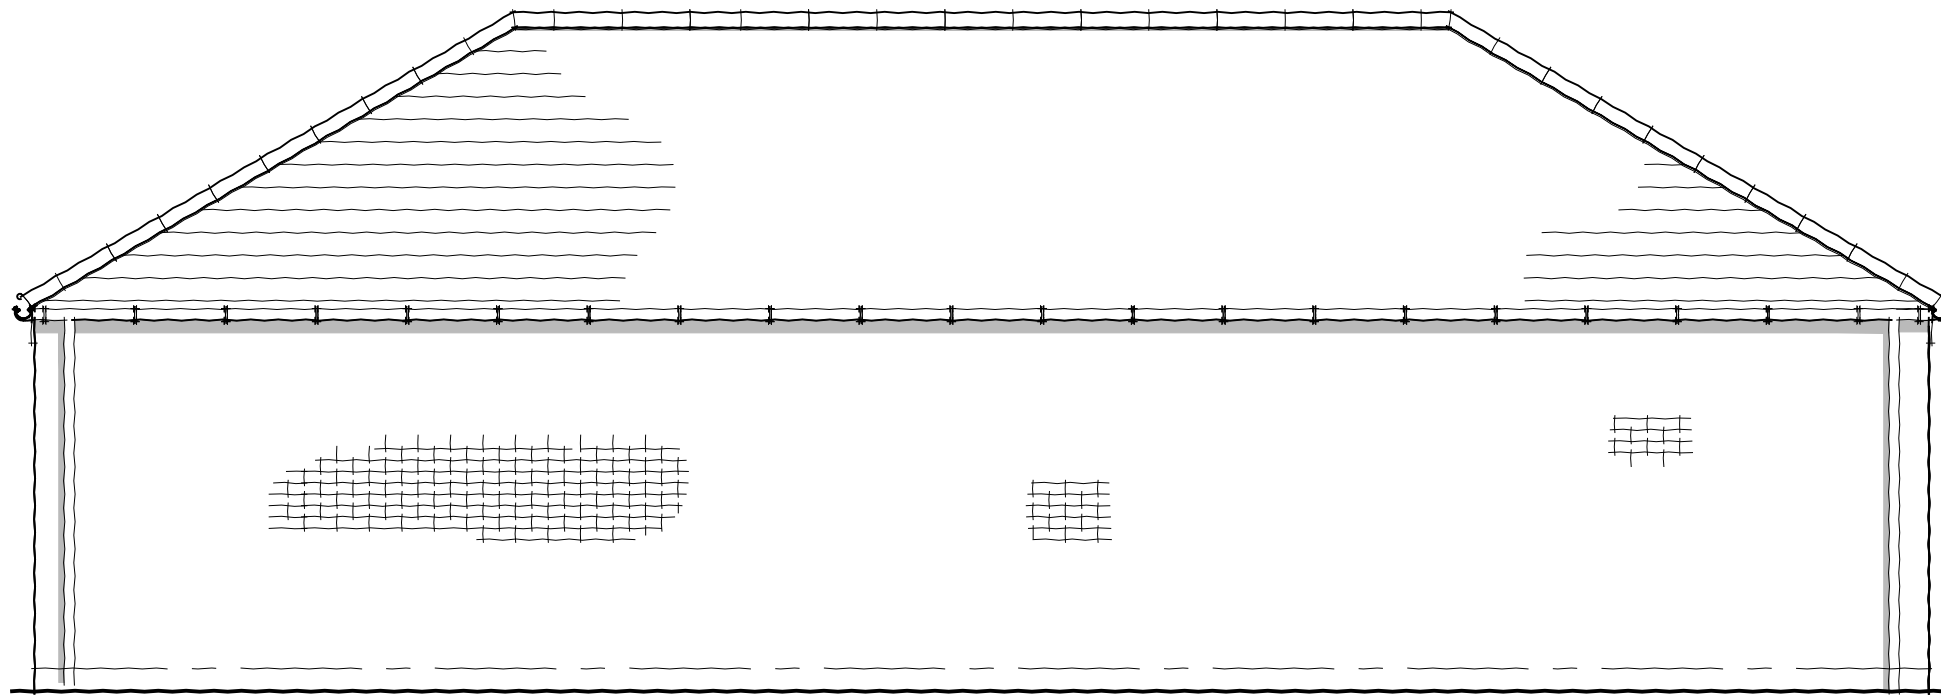

REAR ELEVATION

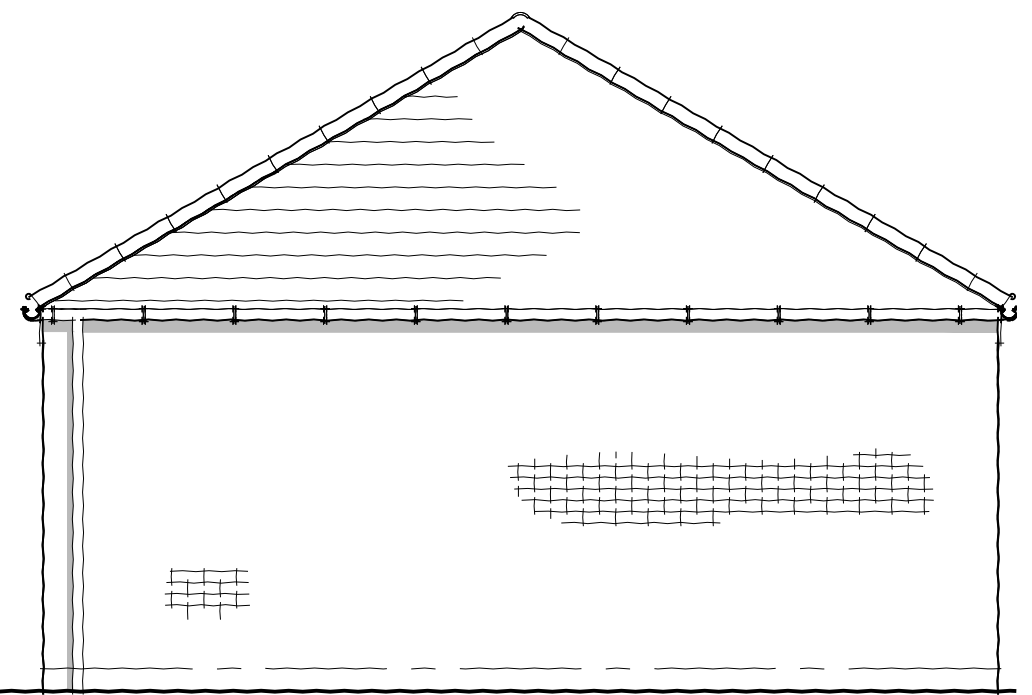

SIDE ELEVATION

PLOTS: 40, 41

**Taylor
Wimpey**



THE HALE, CHESTERTON - QUAD GARAGE (QG) ELEVATIONS (1:50 A3)

Dwg No: LSD129.04.32

UNIT 1 PRESTON LODGE COURT | PRESTON DEANERY | NORTHAMPTON | NN7 2DS | T: 01604 871199 | W: www.lsdev.co.uk | E: info@lsdev.co.uk

