


GROUND FLOOR PLAN



FIRST FLOOR PLAN

PLOT: AS: 4, 7, 45
OP: 3, 6, 44

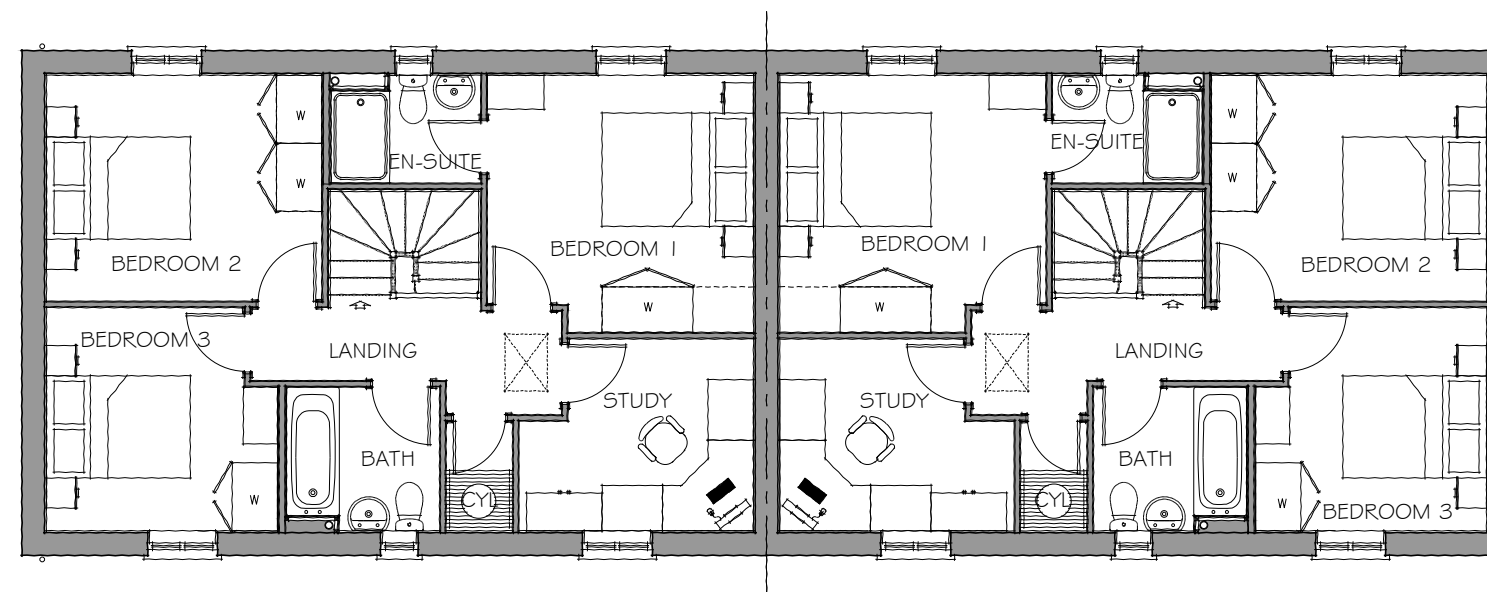

THE HALE, CHESTERTON - TYPE E - FLOOR PLANS (1:100 A3)

Dwg No: LSD129.04.34A

Rev A: Window size to kitchen and plot numbers revised.

UNIT 1 PRESTON LODGE COURT | PRESTON DEANERY | NORTHAMPTON | NN7 2DS | T: 01604 871199 | W: www.lsdev.co.uk | E: info@lsdev.co.uk

Studio

Life
Space
Design