

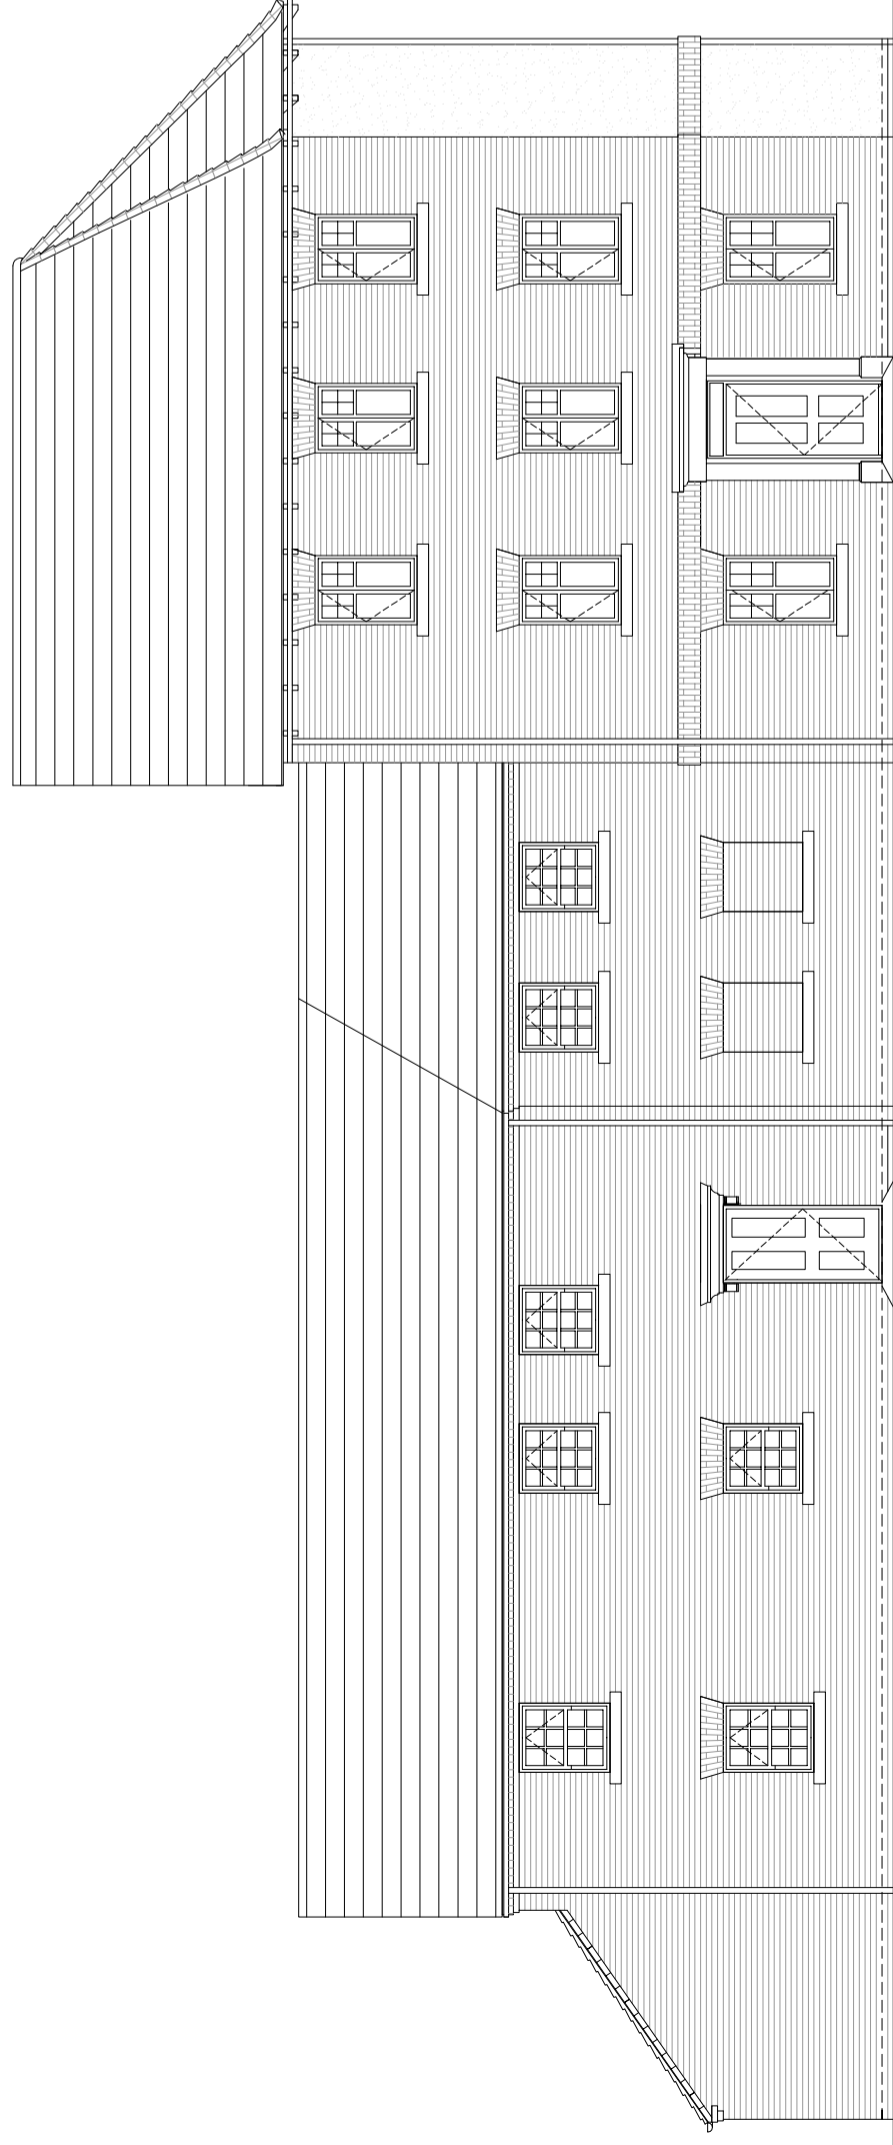


NOTE:


- Rain water goods to be Black
- Gas meter boxes to be in ground
- Electric meter boxes to be finished to match facing material
- Refer to materials layout for all facing materials
- Refer to Planning layout for Chimney positions
- Rear windows and cill detailing not shown as elevations are not visible to the street scene.

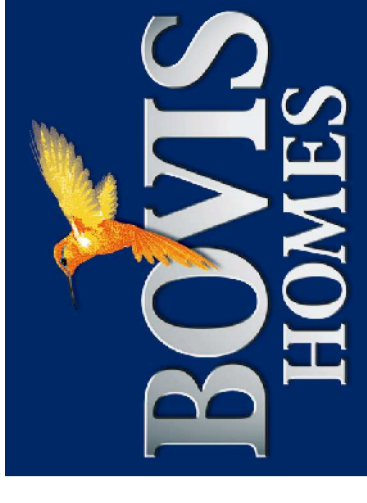


FRONT SIDE ELEVATION

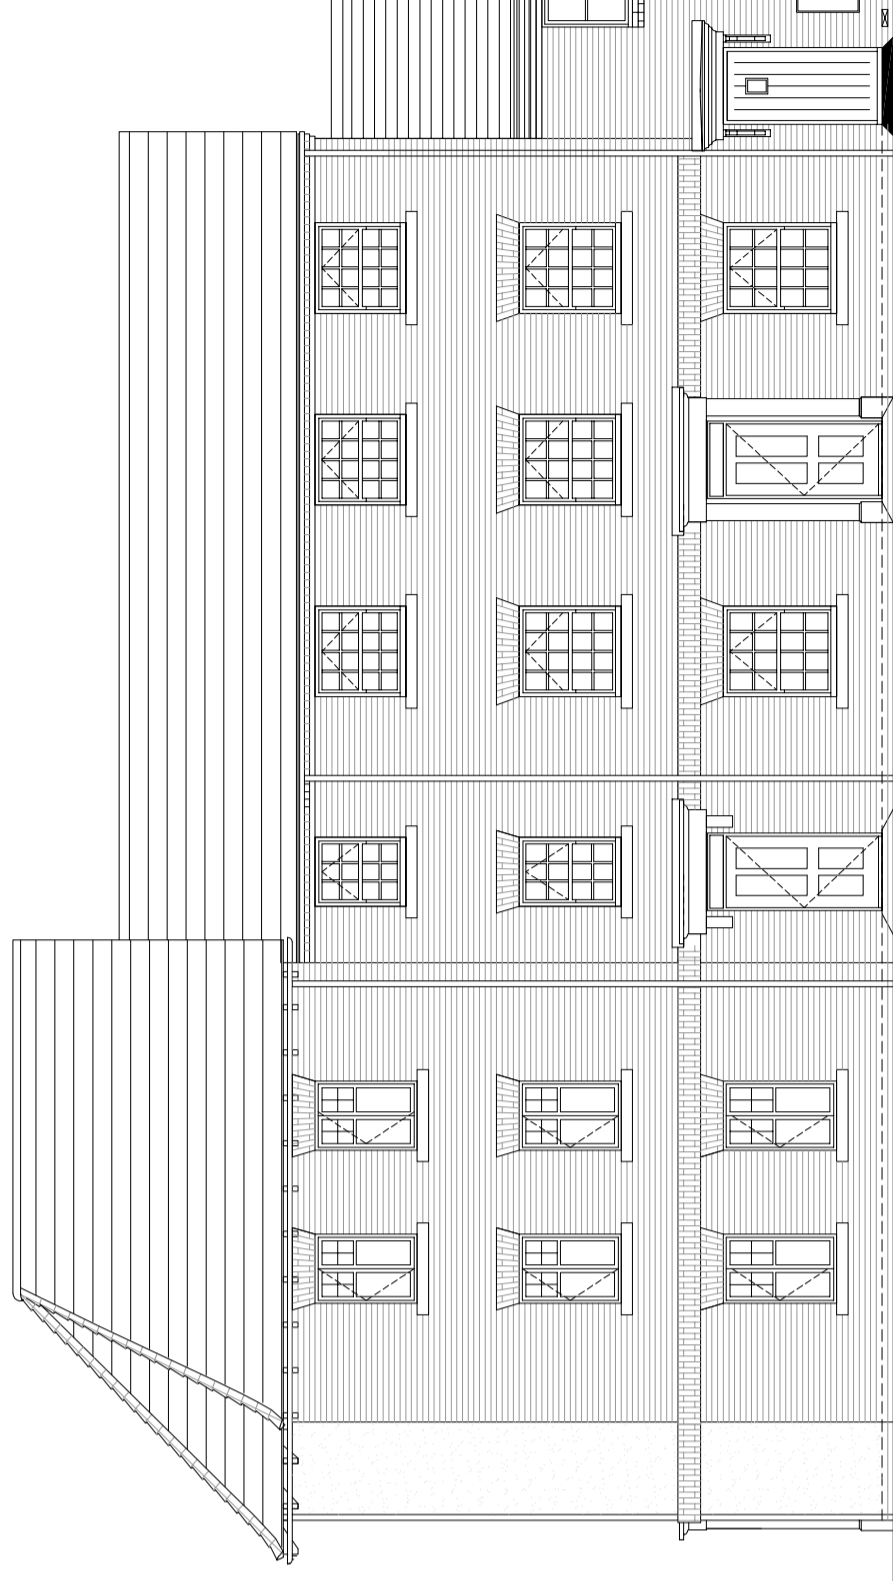

FRONT ELEVATION

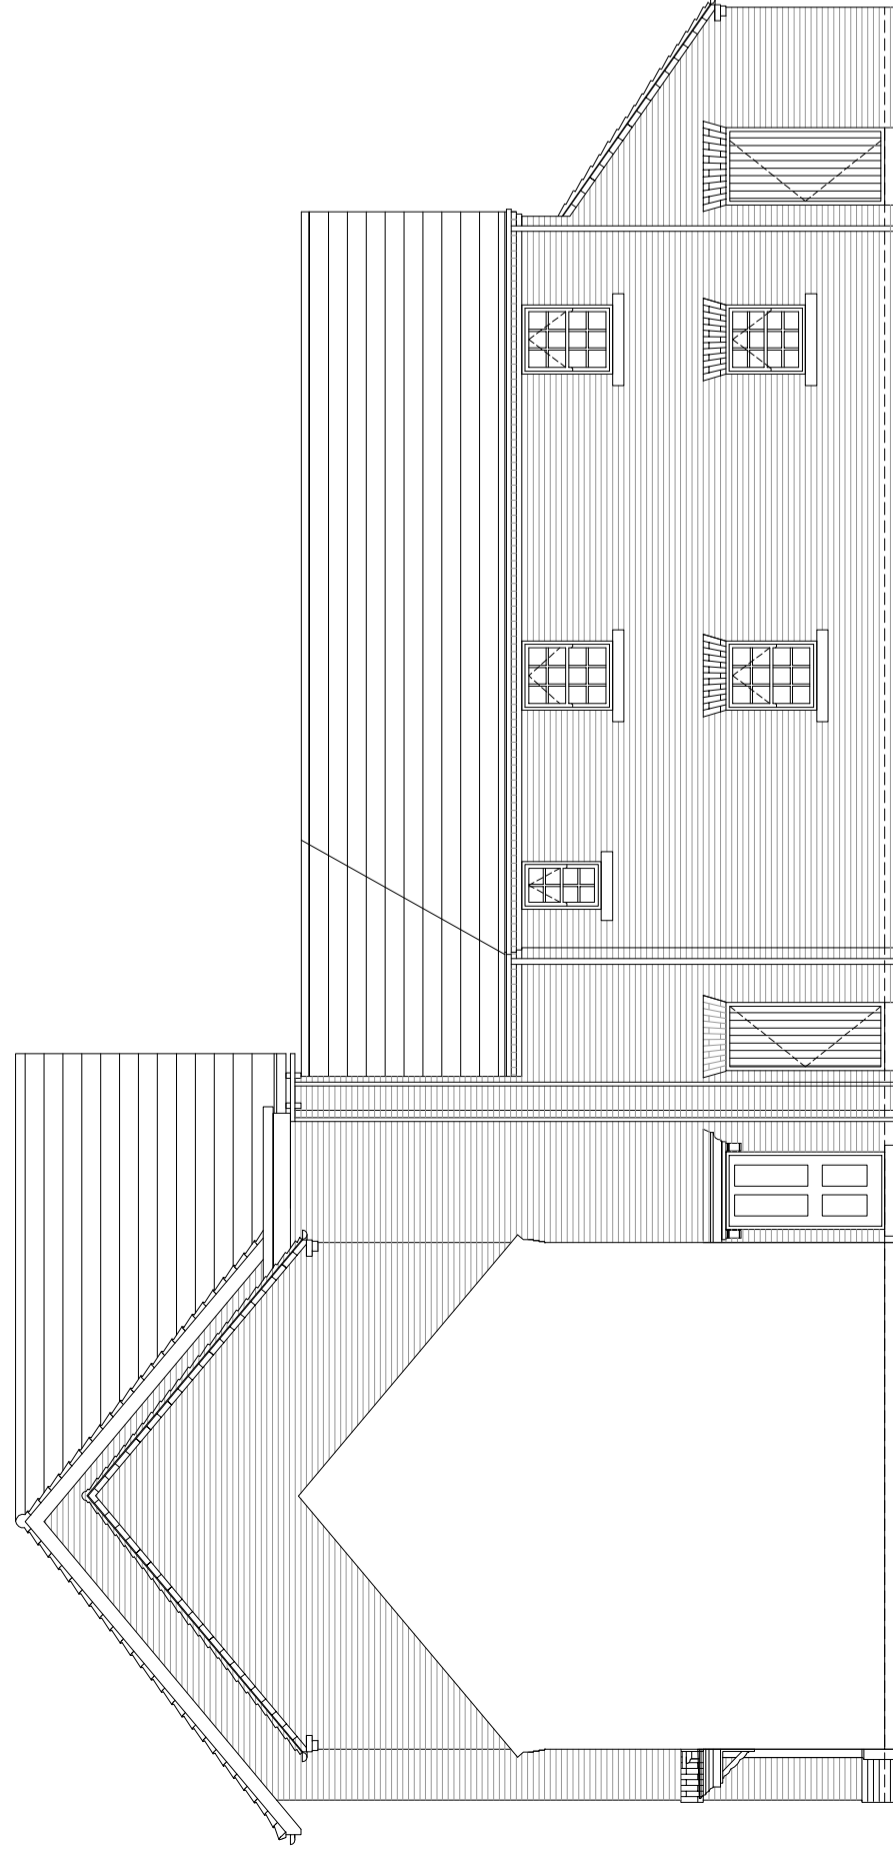

SIDE ELEVATION

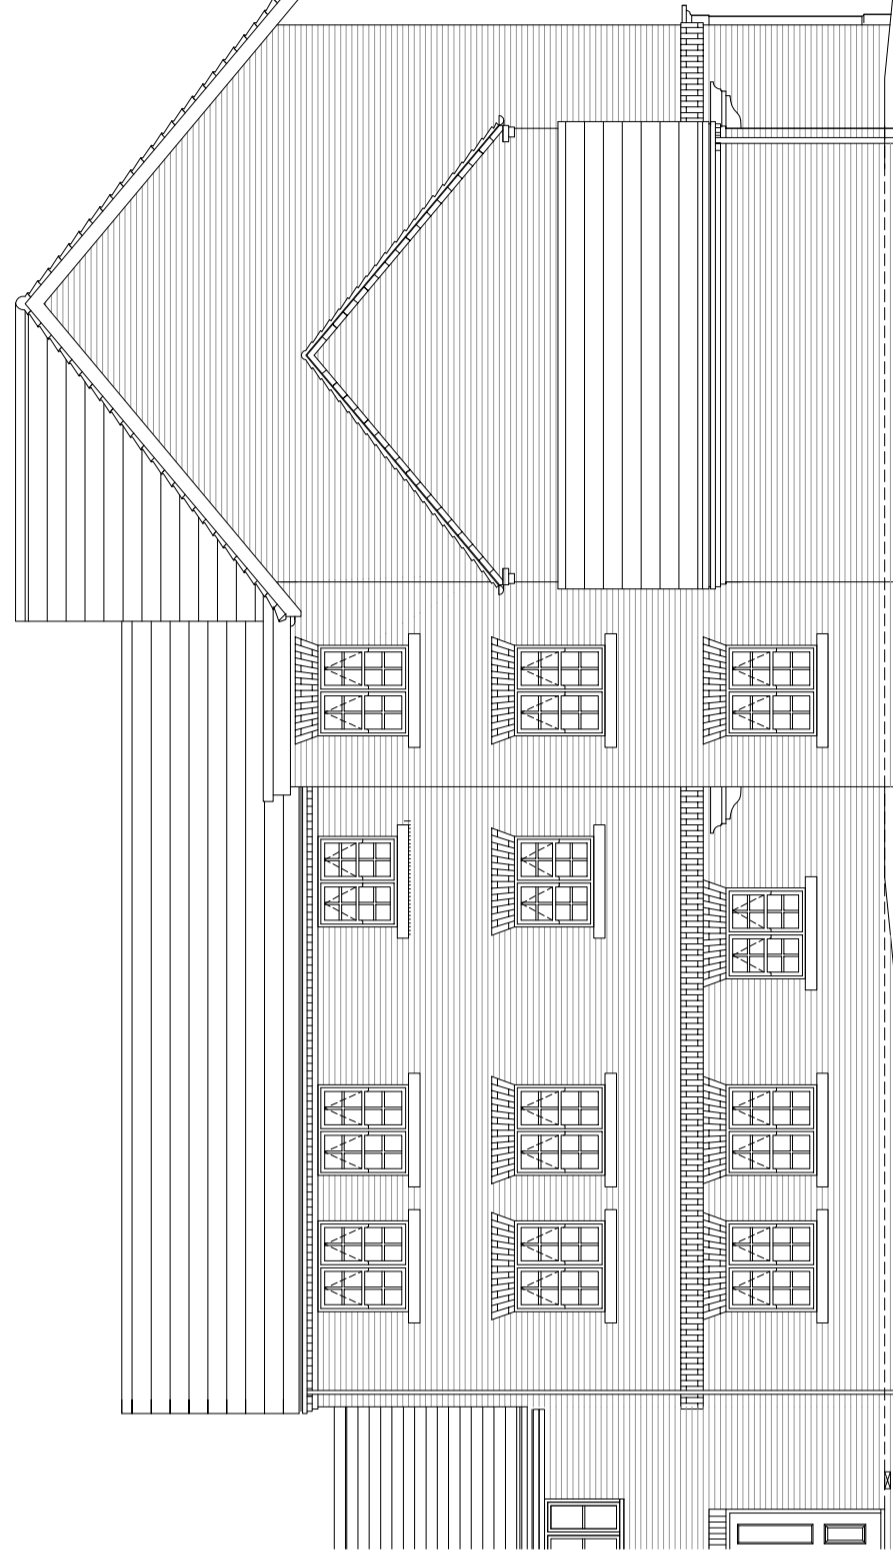

REAR ELEVATION

Rev	Date	Details	By

Drainage Authority Approval Date: DRAINAGE_APPROVAL

Highway Authority Approval Date: HIGHWAY_APPROVAL

Do not scale from this drawing. Use written dimensions only. Where shown relationships suggested and/or materials to be reported to Design and Engineering Director.

This drawing is the copyright of Bovis Homes Ltd.

BOVIS HOMES
 Bovis Homes West Midlands Region
 Bromwich Court
 Highway Point
 Gorsley Lane
 Colehill
 B46 1JU
 Tel: 01675 437 000
 Fax: 01675 437 094
 E-mail: enquiries@bovishomes.co.uk

SITE: BICESTER KME

DRAWING TITLE: S2 APARTMENTS - ELEVATIONS
 MARKER A

DRAWN BY	DATE	DRAWING NO.	REV
CW <td>NOVEMBER14 <td>HITPD_S7_02 <td>-</td> </td></td>	NOVEMBER14 <td>HITPD_S7_02 <td>-</td> </td>	HITPD_S7_02 <td>-</td>	-

SCALE	CHECKED/DATE	CHK
1:100@A2		