


KEY

- Residential Land
- Commercial Land
- Existing Highways
- Proposed Highways
- Construction Access
- Existing Agricultural Land
- Sports Fields
- Landscaping
- Phase 2 (Future development)
- Phase 2 (Whitelands Farm)
- Possible future Park & Ride

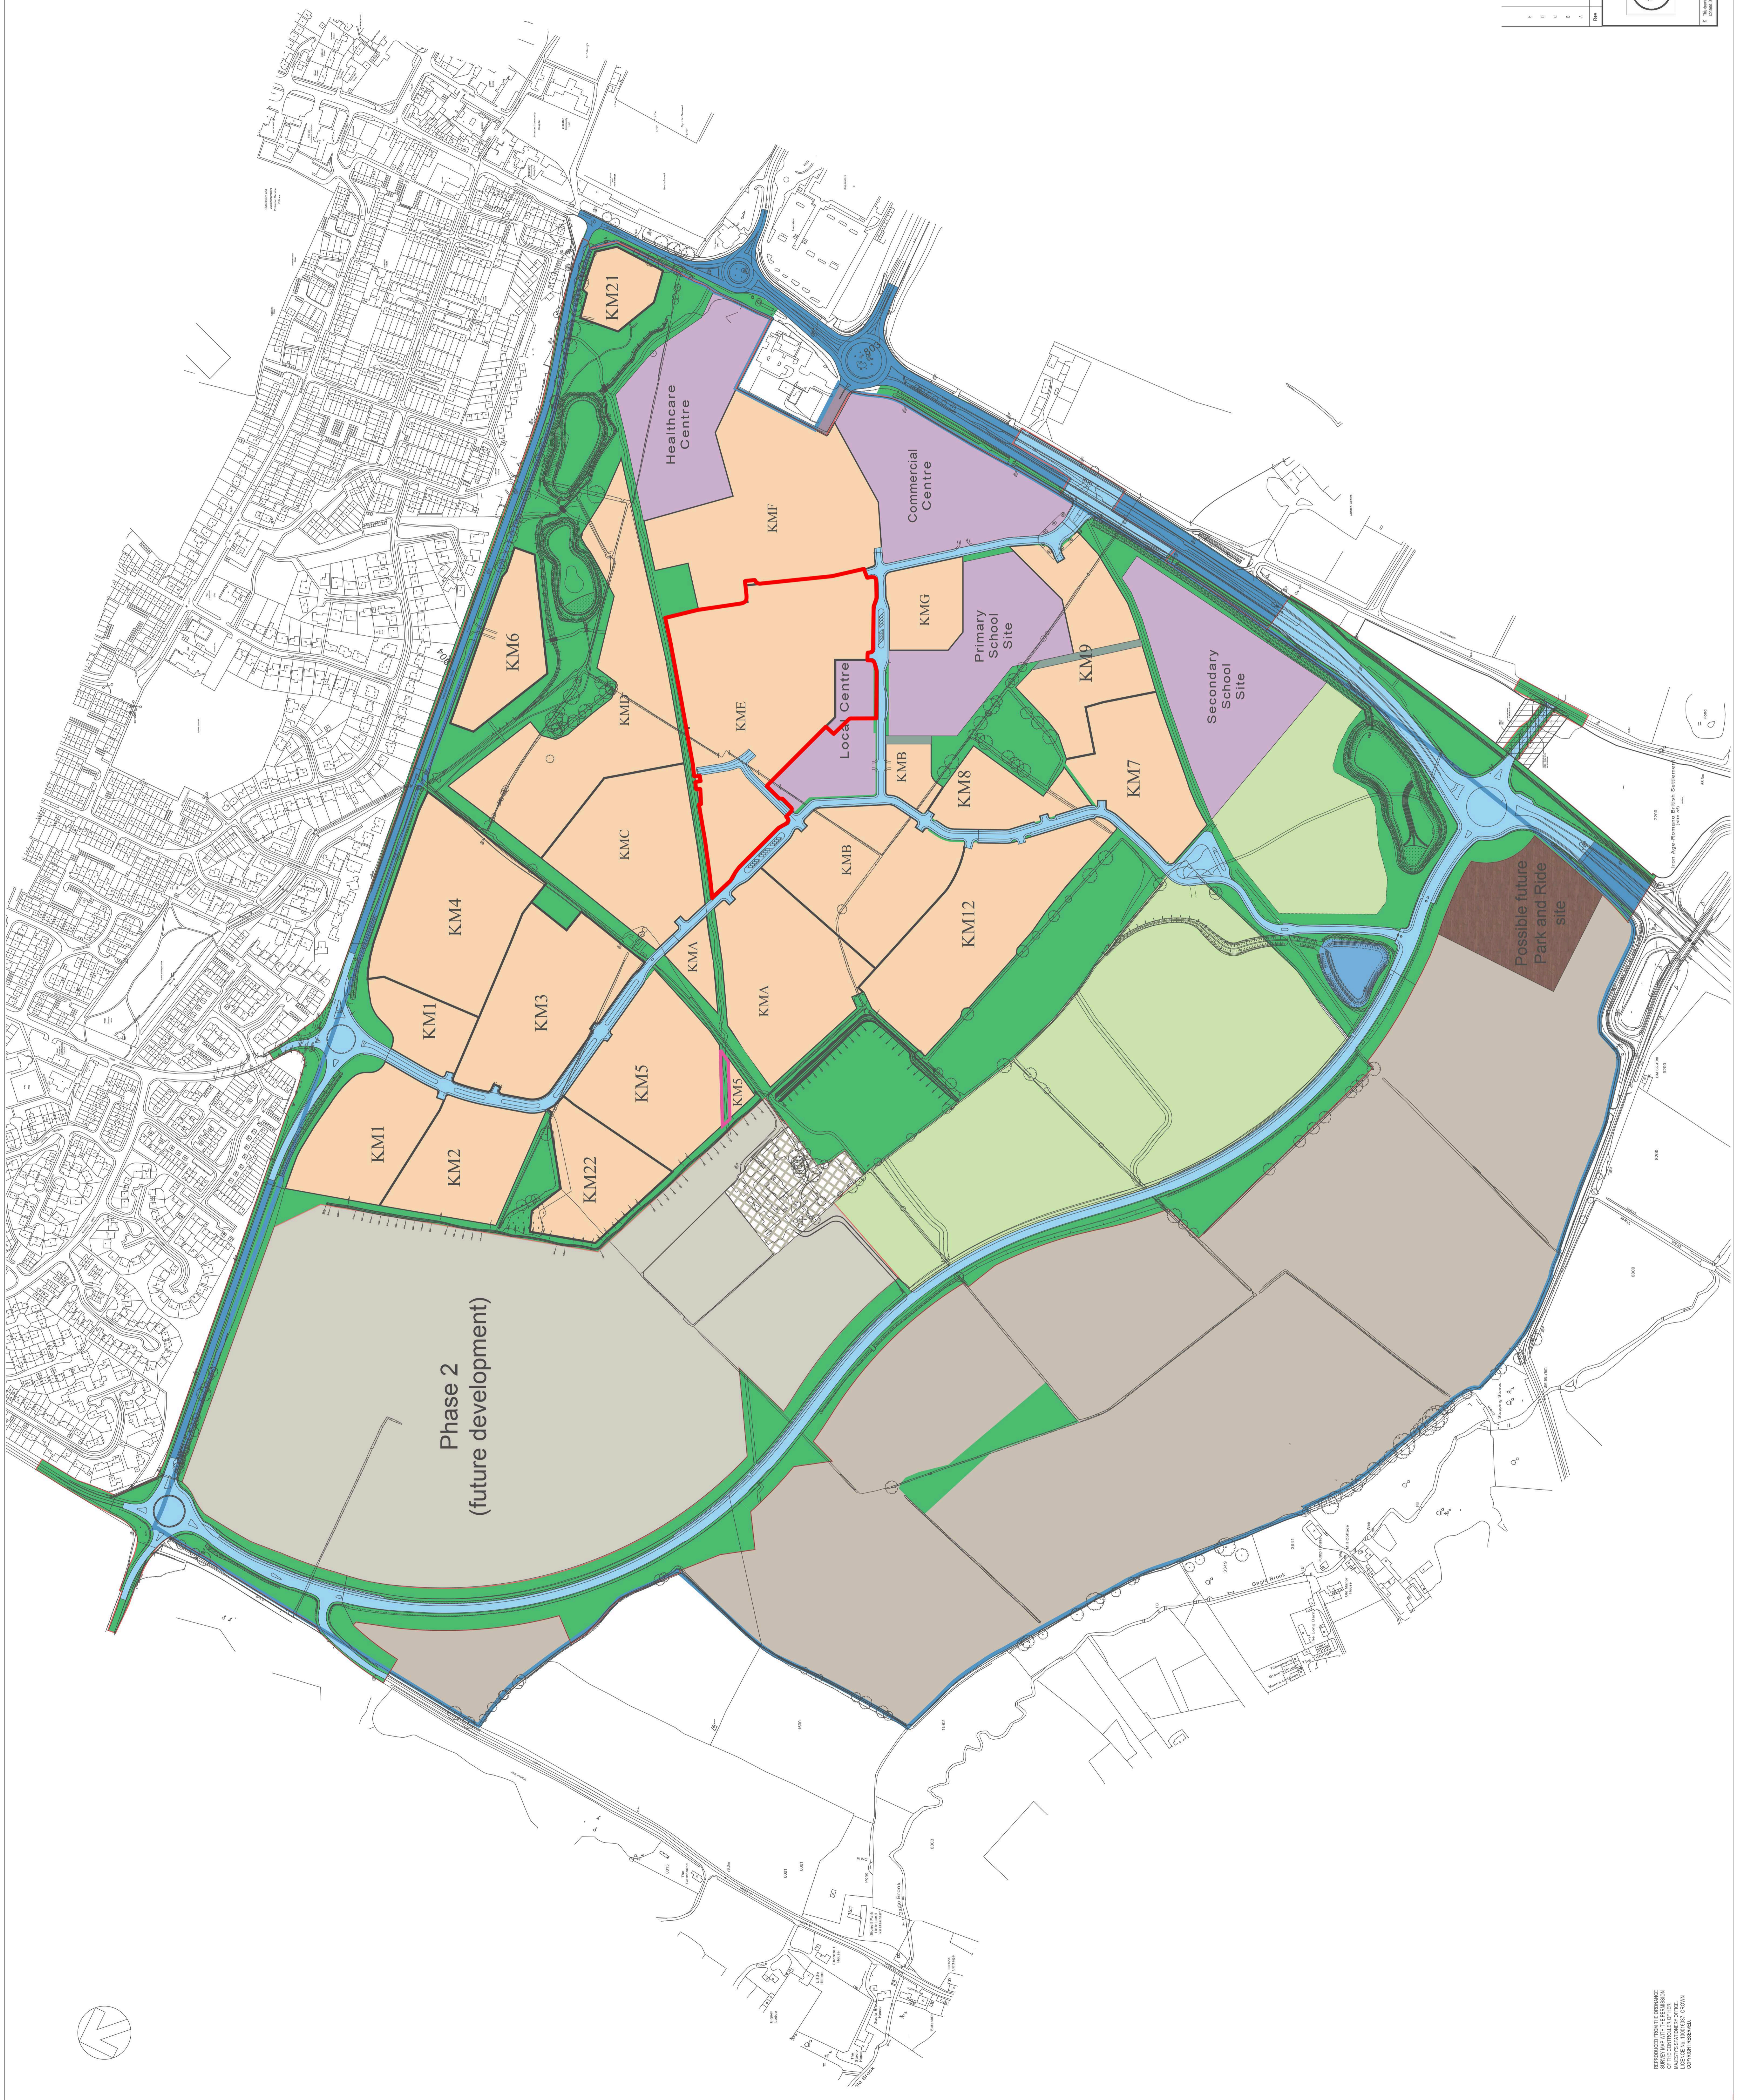

1	12.08.15	01	Initial site plan submitted for consultation	14.07.09	Project	South Oxindere
2	26.11.14	02	Proposed Highway layout / Public transport routes / Future rainfall		Drawn by	Illustrative Masterplan
3	26.03.17	03	Updated to 2017-2018		Checked by	
4	22.02.17	04	Updated to 2017-2018		Project No.	Z000700-MP-001
5	17.02.17	05	Finalised Highway layout / Public transport routes / Future rainfall		Sheet No.	001 of 01
6		06	Finalised Highway layout / Public transport routes / Future rainfall		Scale	1:1000
7		07	Finalised Highway layout / Public transport routes / Future rainfall		Author	
8		08	Finalised Highway layout / Public transport routes / Future rainfall		Drawn	
9		09	Finalised Highway layout / Public transport routes / Future rainfall		Checked	
10		10	Finalised Highway layout / Public transport routes / Future rainfall		Project Manager	
11		11	Finalised Highway layout / Public transport routes / Future rainfall		Client	
12		12	Finalised Highway layout / Public transport routes / Future rainfall		Project No.	
13		13	Finalised Highway layout / Public transport routes / Future rainfall		Sheet No.	
14		14	Finalised Highway layout / Public transport routes / Future rainfall		Scale	
15		15	Finalised Highway layout / Public transport routes / Future rainfall		Author	
16		16	Finalised Highway layout / Public transport routes / Future rainfall		Drawn	
17		17	Finalised Highway layout / Public transport routes / Future rainfall		Checked	
18		18	Finalised Highway layout / Public transport routes / Future rainfall		Project Manager	
19		19	Finalised Highway layout / Public transport routes / Future rainfall		Client	
20		20	Finalised Highway layout / Public transport routes / Future rainfall		Project No.	
PROPOSED ROAD AND HIGHWAY DEVELOPMENT PLAN FOR THE SOUTH OXINDERE MASTERPLAN  
 DRAWN BY: ILLUSTRATIVE MASTERPLAN  
 CHECKED BY: ILLUSTRATIVE MASTERPLAN  
 PROJECT NO: Z000700-MP-001  
 SHEET NO: 001 OF 01  
 SCALE: 1:1000  
 DATE: 14.07.09