



**Note: All dimensions must be double checked and not scaled from this drawing.**

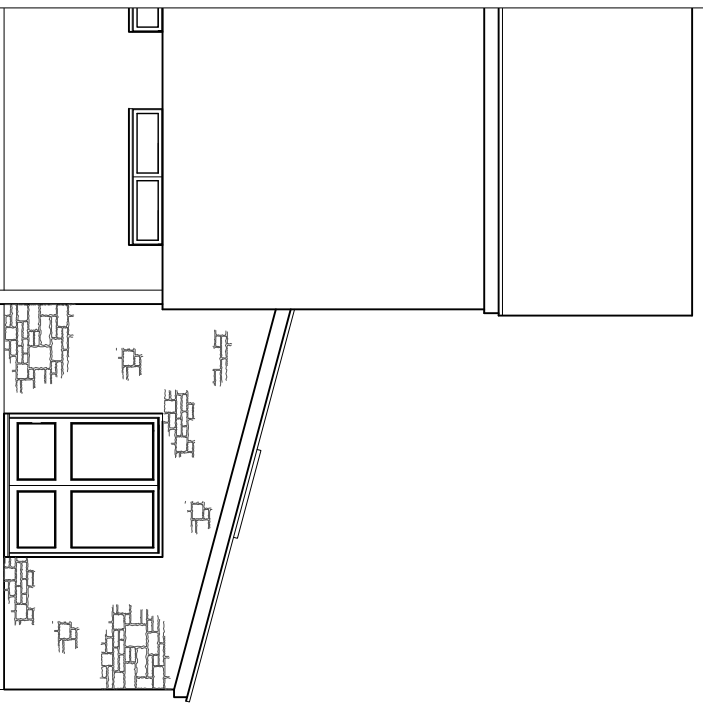


*Low pitched roof with slate finish  
Reconstructed stone faced block walls  
Aluminium framed glazed units and doors*

## WEST ELEVATION

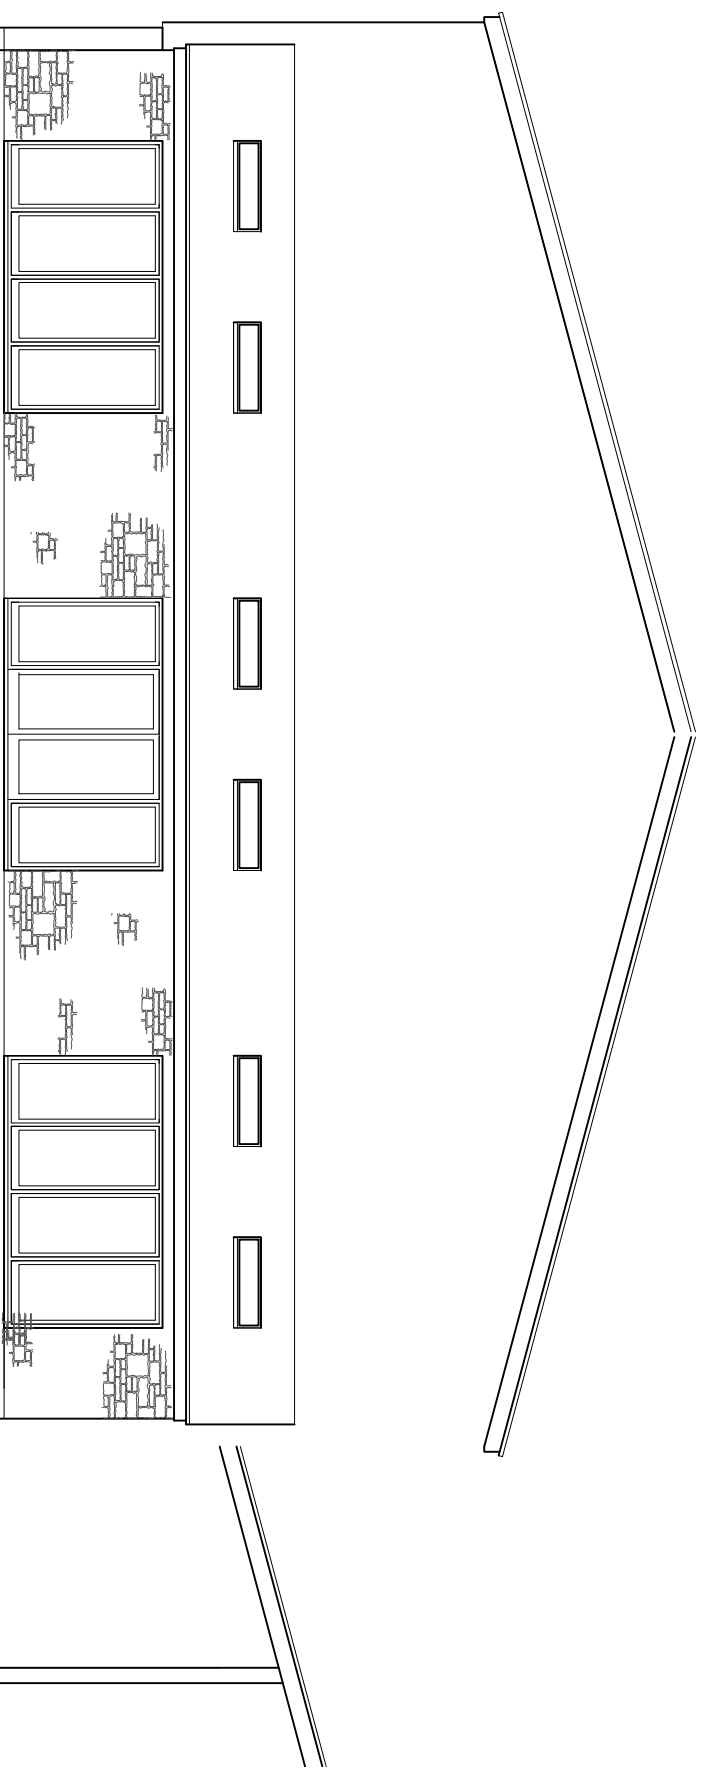

## SOUTH ELEVATION

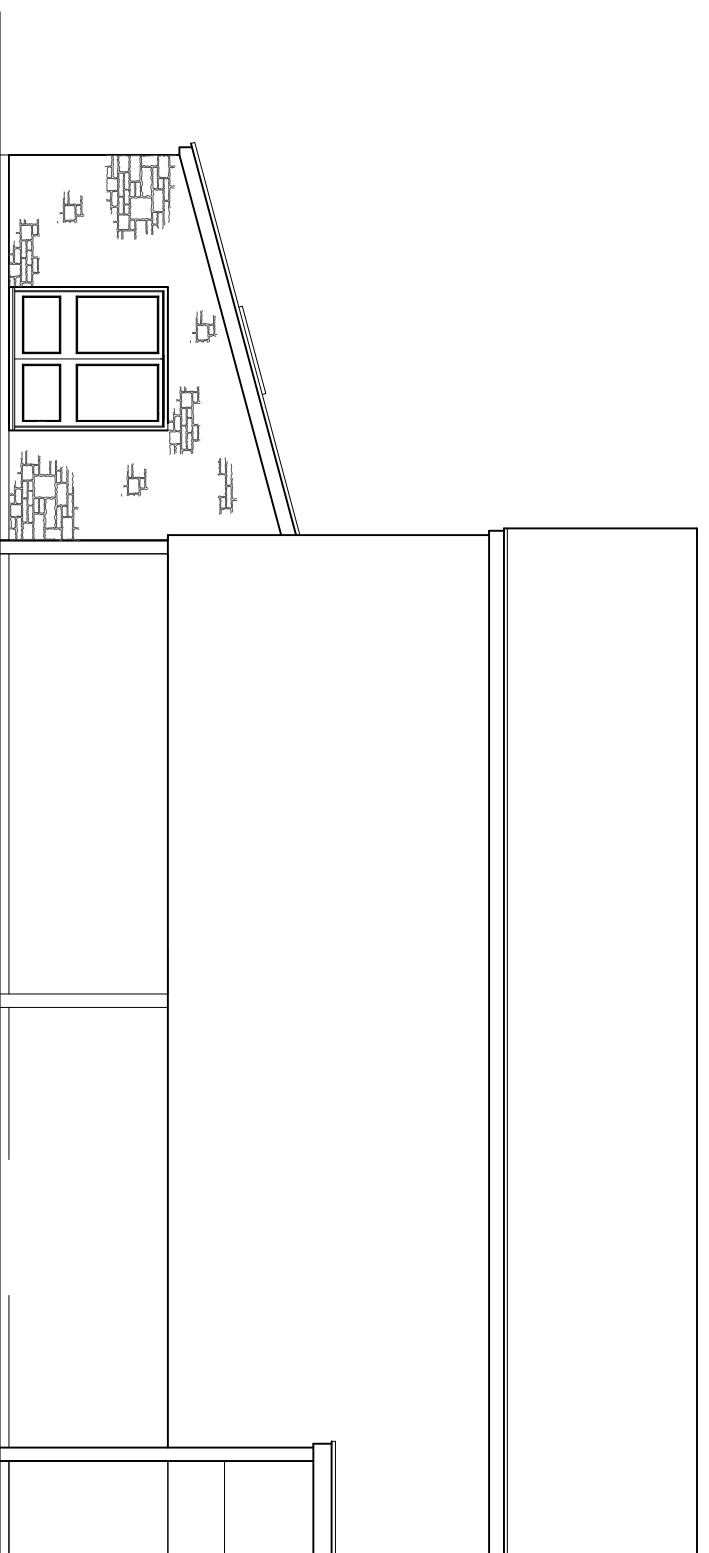

## EAST ELEVATION

Rev.	Date	Revisions

**Steve Karpa**  
**Architectural Detailing**  
15 Taylor Close, Binley, Oxon, OX3 5BB  
Tel/Fax 01869 323071 Mobile 07902051292  
steve@skpa.com

**Client:**  
BICESTER ACTIVITY CENTRE

**Job Title:**  
ACTIVITY CENTRE EXTENSION AT:  
BICESTER GOLF & COUNTRY CLUB,  
CHESTERTON, OXON.

**Drawing Title:**  
ELEVATIONS

**Scale:** 1:100  
**Date:** December 2016  
**Drawn:** SJK

**Drawing Number:** SK.16-652-102A