



**LONDITUDINAL LAKE PROFILE scale 1:750**

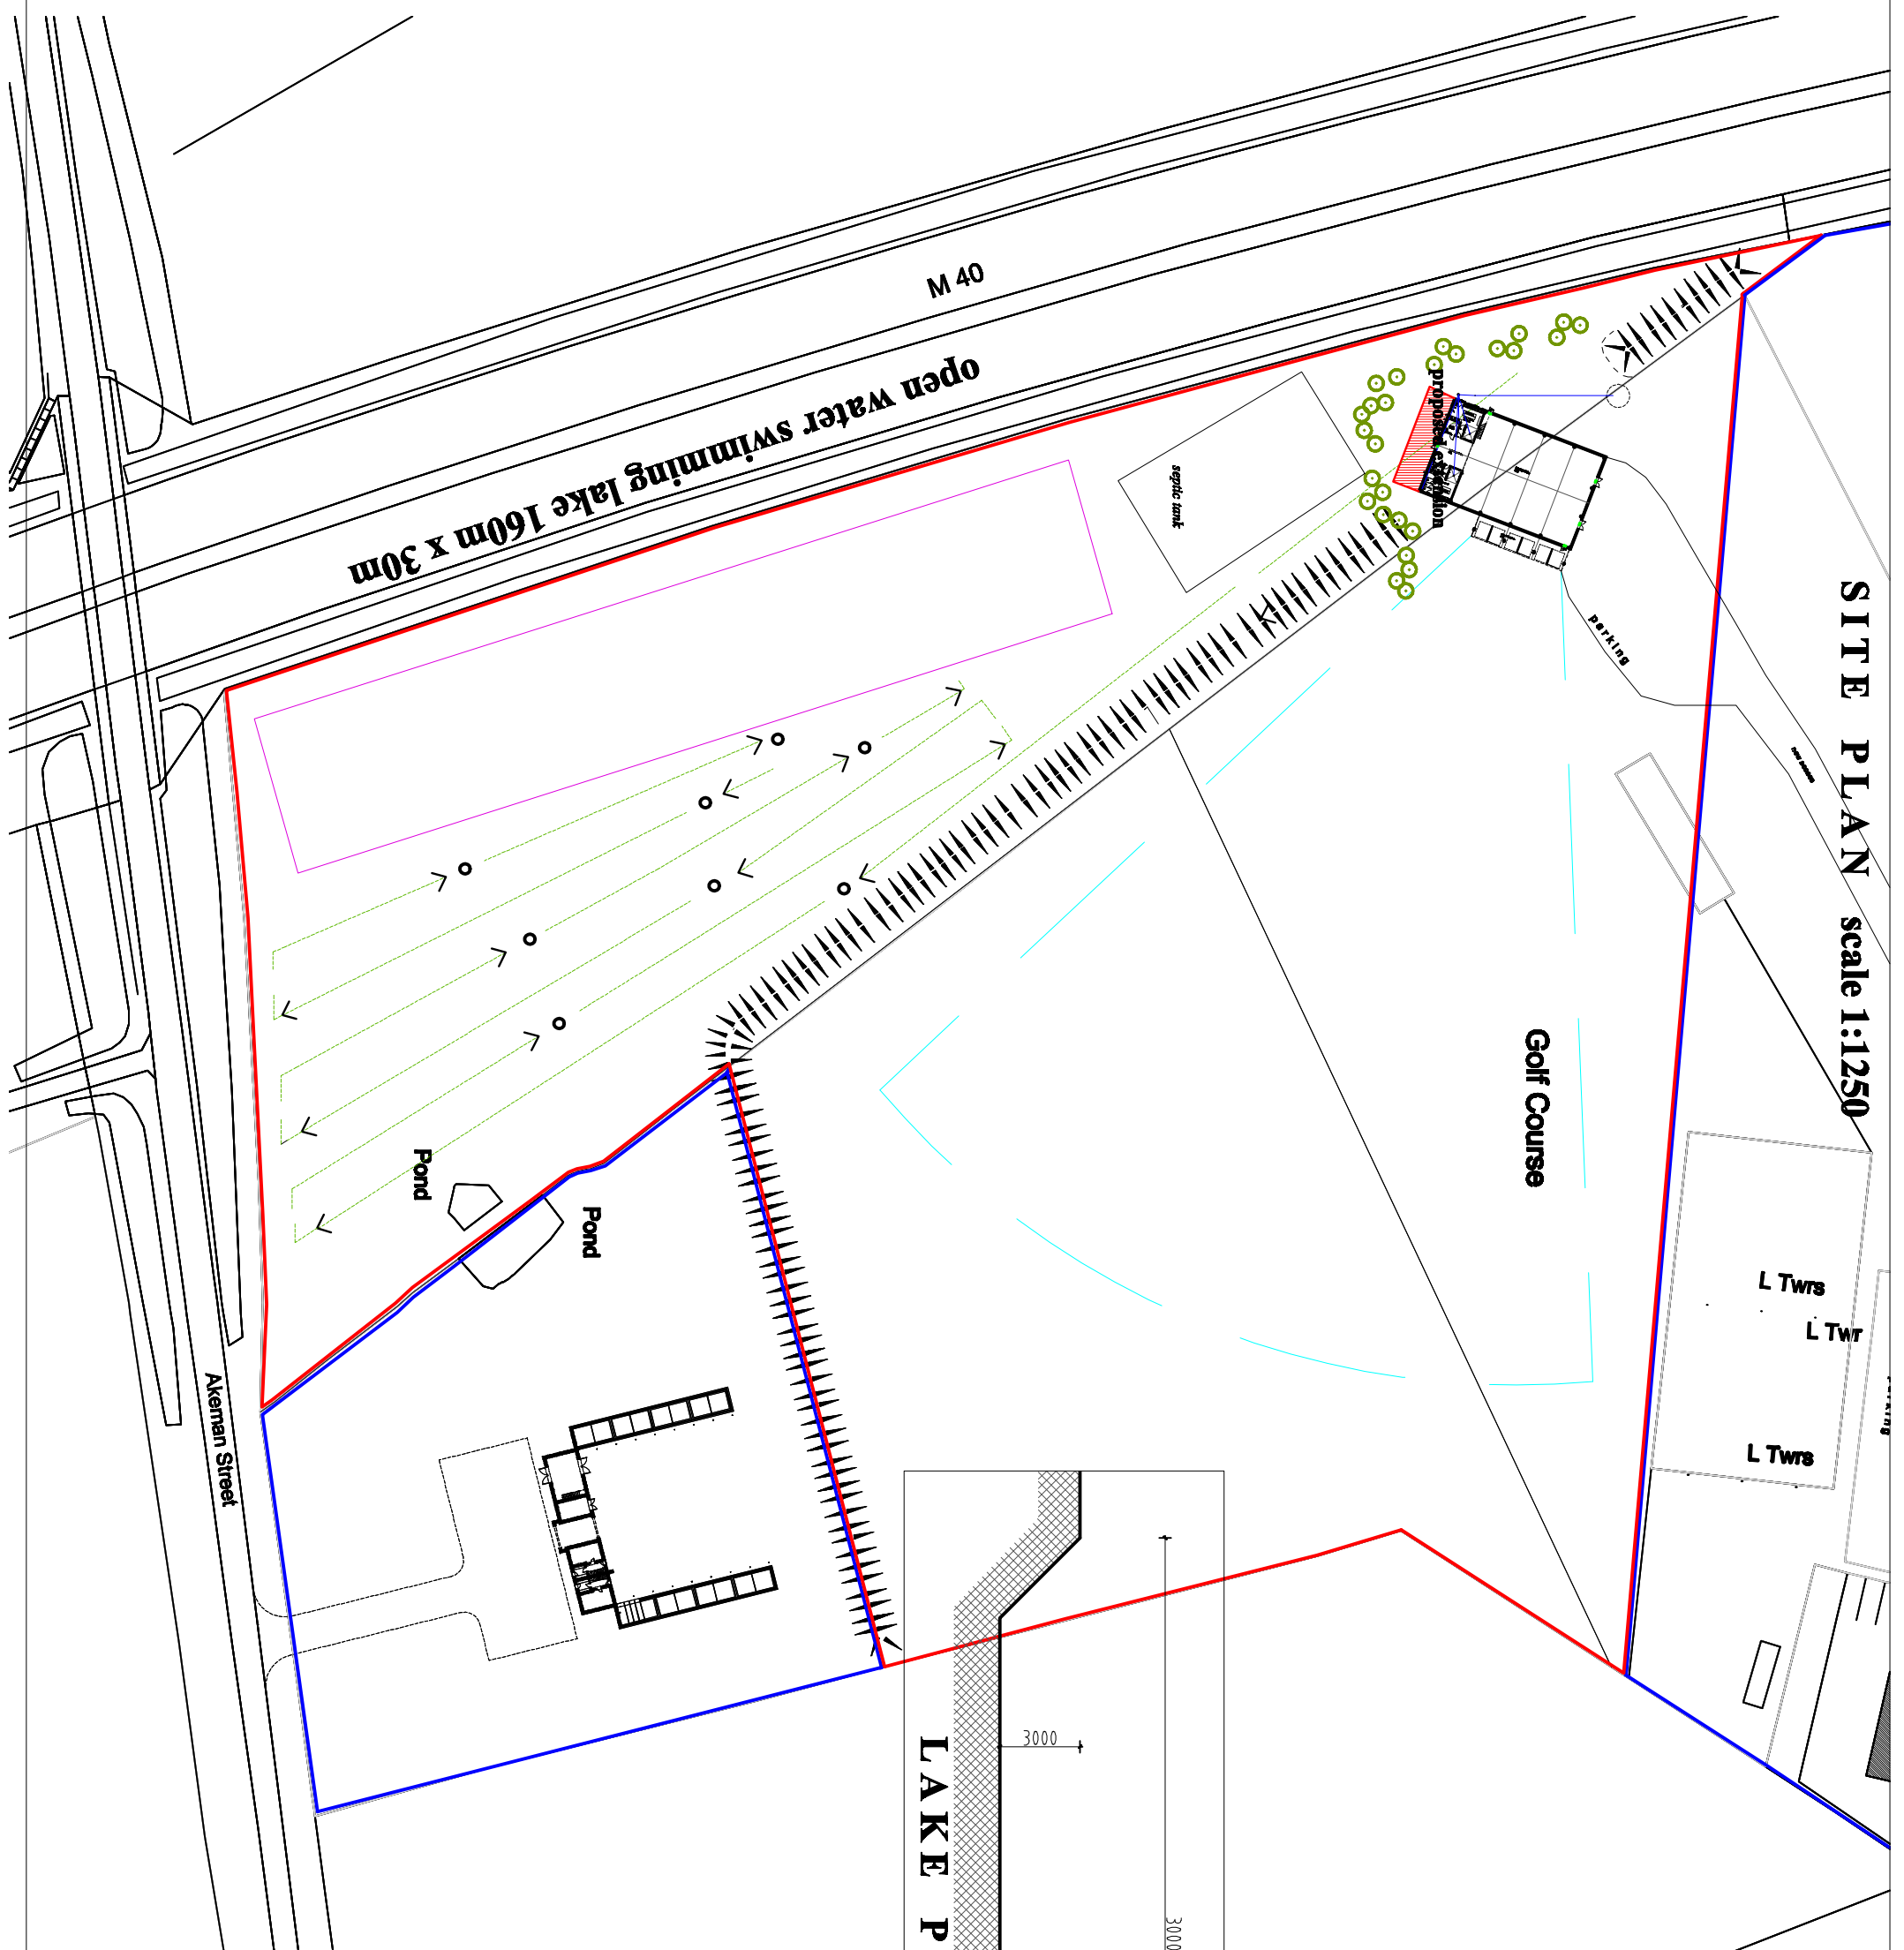


**SITE PLAN scale 1:1250**

**LAKE PROFILE scale 1:250**

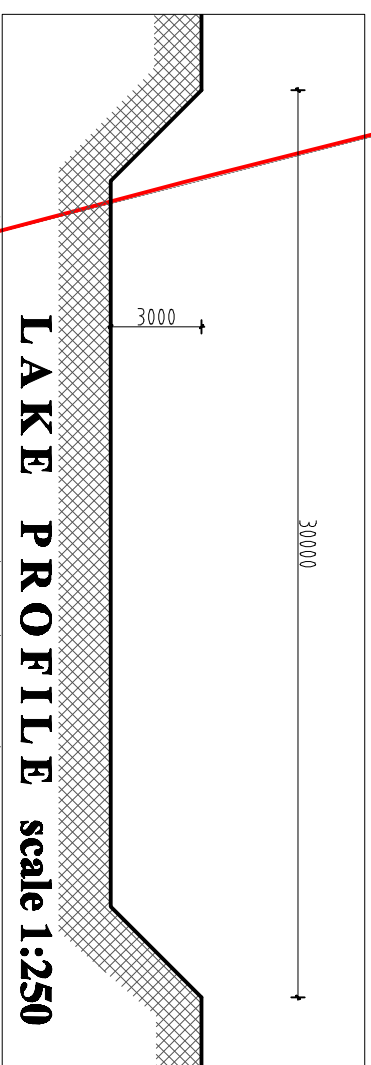

**Note: All dimensions must be checked on site and not relied upon this drawing.**

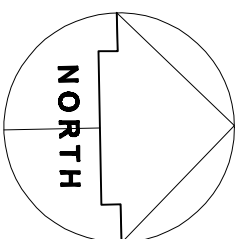

Rev.	Date	Revisions
1	Dec 2014	Tree screening added

**Steve Karpa**  
**Architectural Detailing**  
 15 Tyler Close, Blunston, Oxon, OX25 5BB  
 Tel/Fax: 01849 322071 Mobile: 07920281292  
 steve@skarpadetailing.com

**Client:**  
 MR GRAHAM PAYNE

**Job Title:**  
 ACTIVITY CENTRE EXTENSION & LAKE AT:  
 BICESTER GOLF & COUNTRY CLUB,  
 CHESTERTON, OXON.

**Drawing Title:**  
 Site Plan

**Scale:**  
 1:1250 @ A3

**Date:**  
 December 2016

**Drawn:**  
 SJK

**Drawing Number:**  
 SK.16-652-103A