



WEST ELEVATION

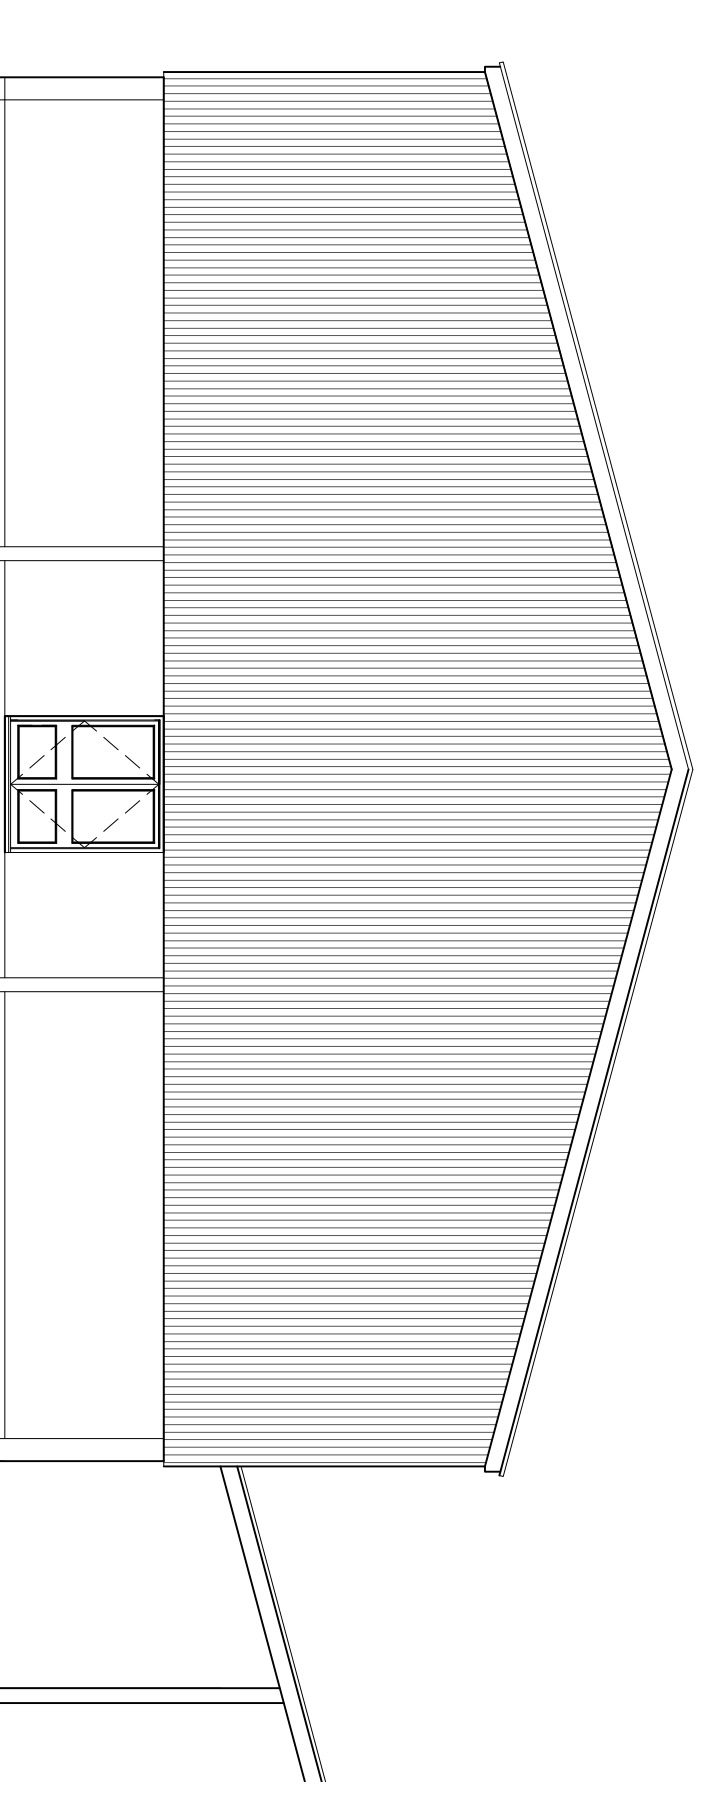

SOUTH ELEVATION

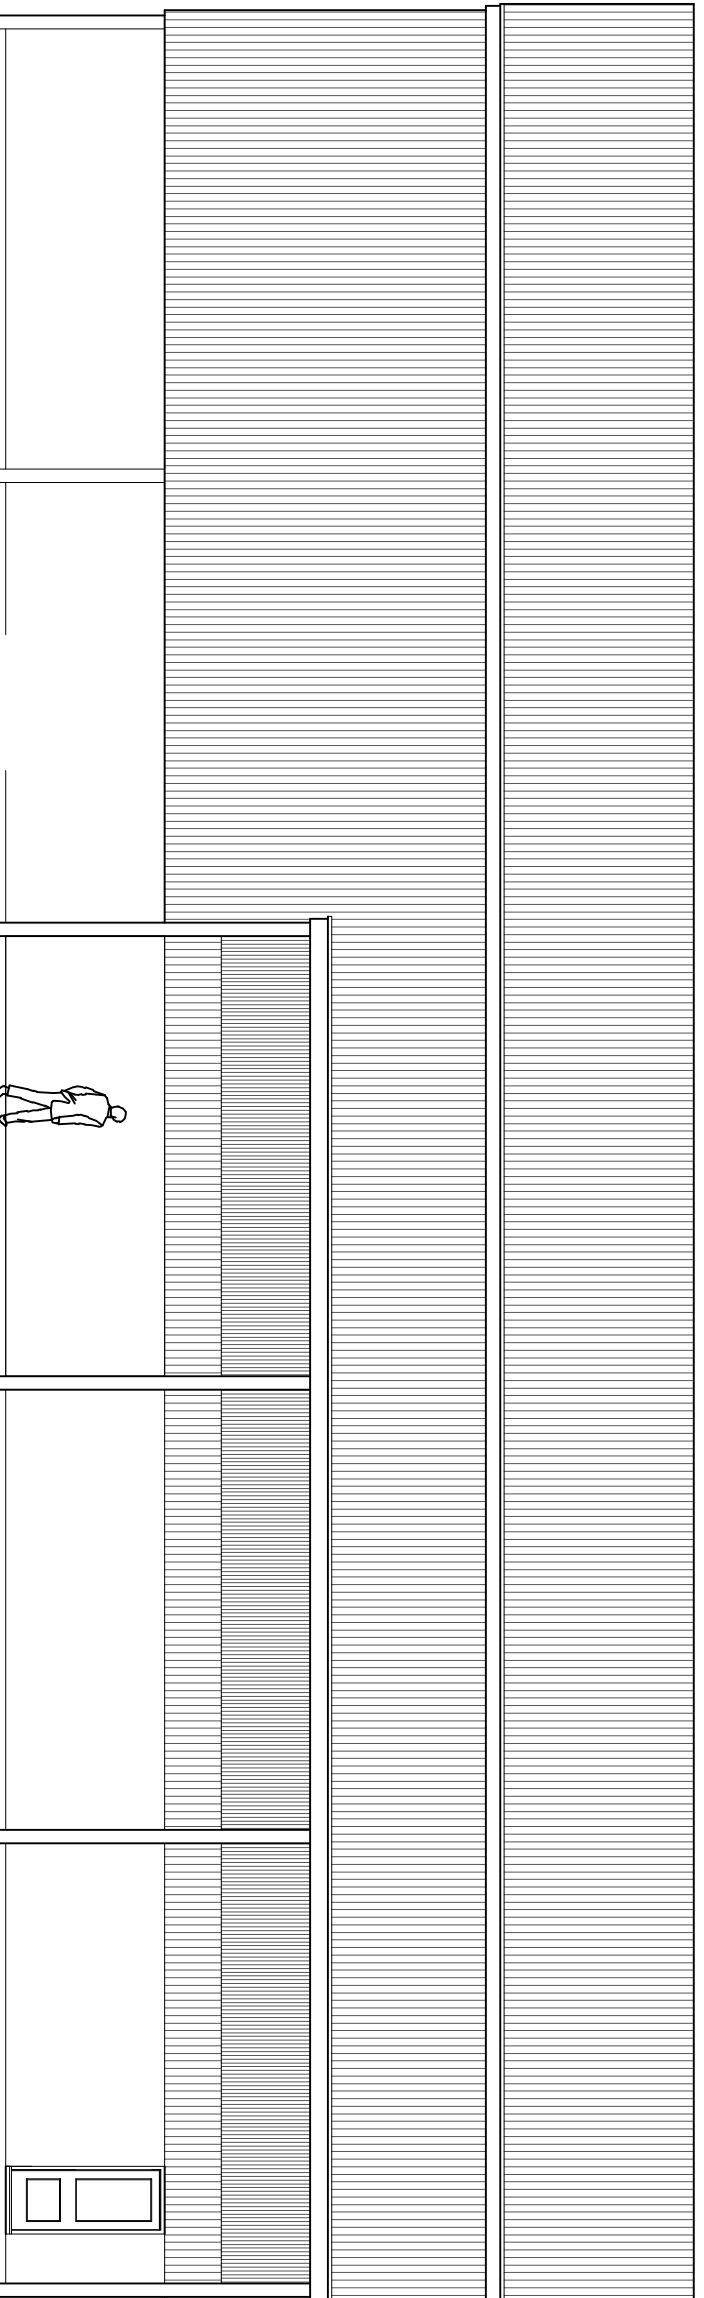

EAST ELEVATION

Rev.	Date	Revisions

**Steve Karpa**  
**Architectural Detailing**  
15 Tyger Close, Binley, Oxon, OX25 5BB  
Tel/Fax 01869 324071 Mobile 07960261292  
steve@skarpadetail.com

**Client:**  
BICESTER ACTIVITY CENTRE

**Job Title:**  
ACTIVITY CENTRE EXTENSION AT:  
BICESTER GOLF & COUNTRY CLUB,  
CHESTERTON, OXON.

**Drawing Title:**  
ELEVATIONS  
AS EXISTING

**Scale:** 1:100  
**Date:** December 2016  
**Drawn:** SJK

**Drawing Number:** SK.16-652-105