


Note: All dimensions must be double checked and not scaled from this drawing.

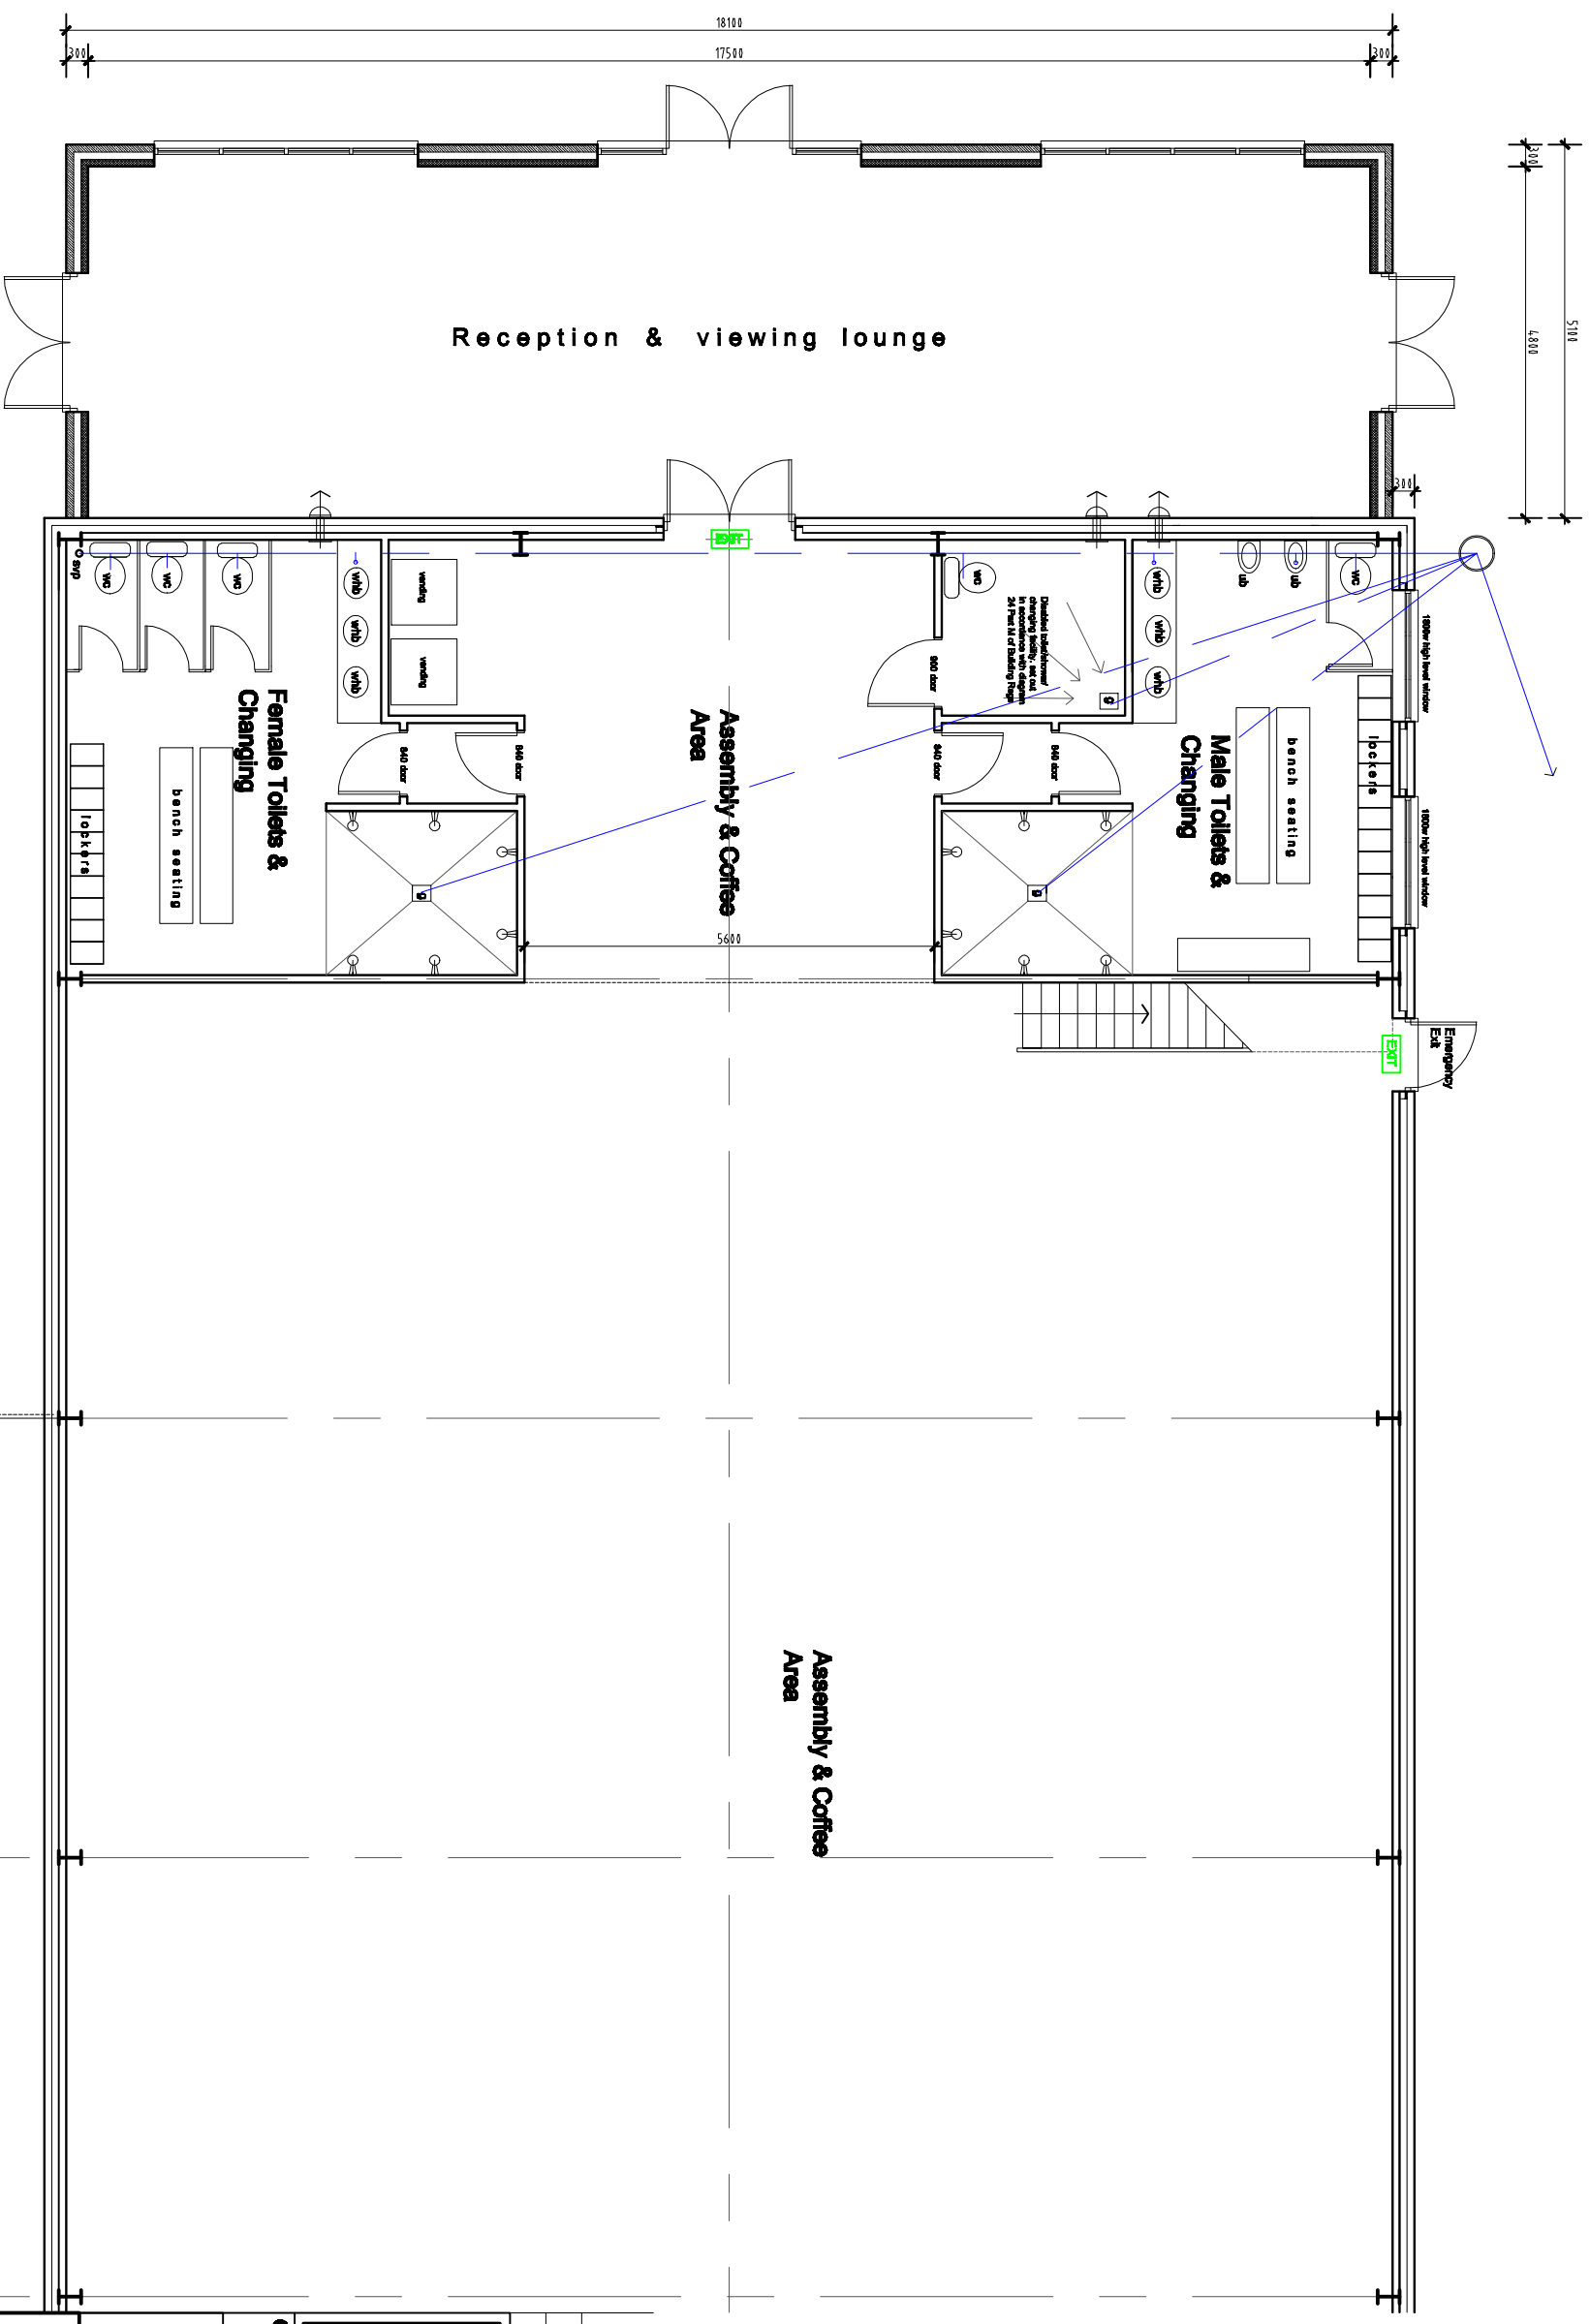

FLOOR PLAN

Assembly & Coffee Area

6 No Driving Range Bays

Rev.	Date	Revisions

Steve Karpa
Architectural Detailing
 15 Tyler Close, Blunston, Oxon, OX25 5BB
 Tel/Fax: 01869 324071 Mobile: 07920261292
 steve@skarpadetailing.com

Client: BICESTER ACTIVITY CENTRE
Job Title: ACTIVITY CENTRE EXTENSION AT: BICESTER GOLF & COUNTRY CLUB, CHESTERTON, OXON.

Drawing Title: LAYOUT PLAN

Scale: 1:100
Date: December 2016
Drawn: SJK

Drawing Number: SK.16-652-101