




LONDITUDINAL LAKE PROFILE scale 1:750

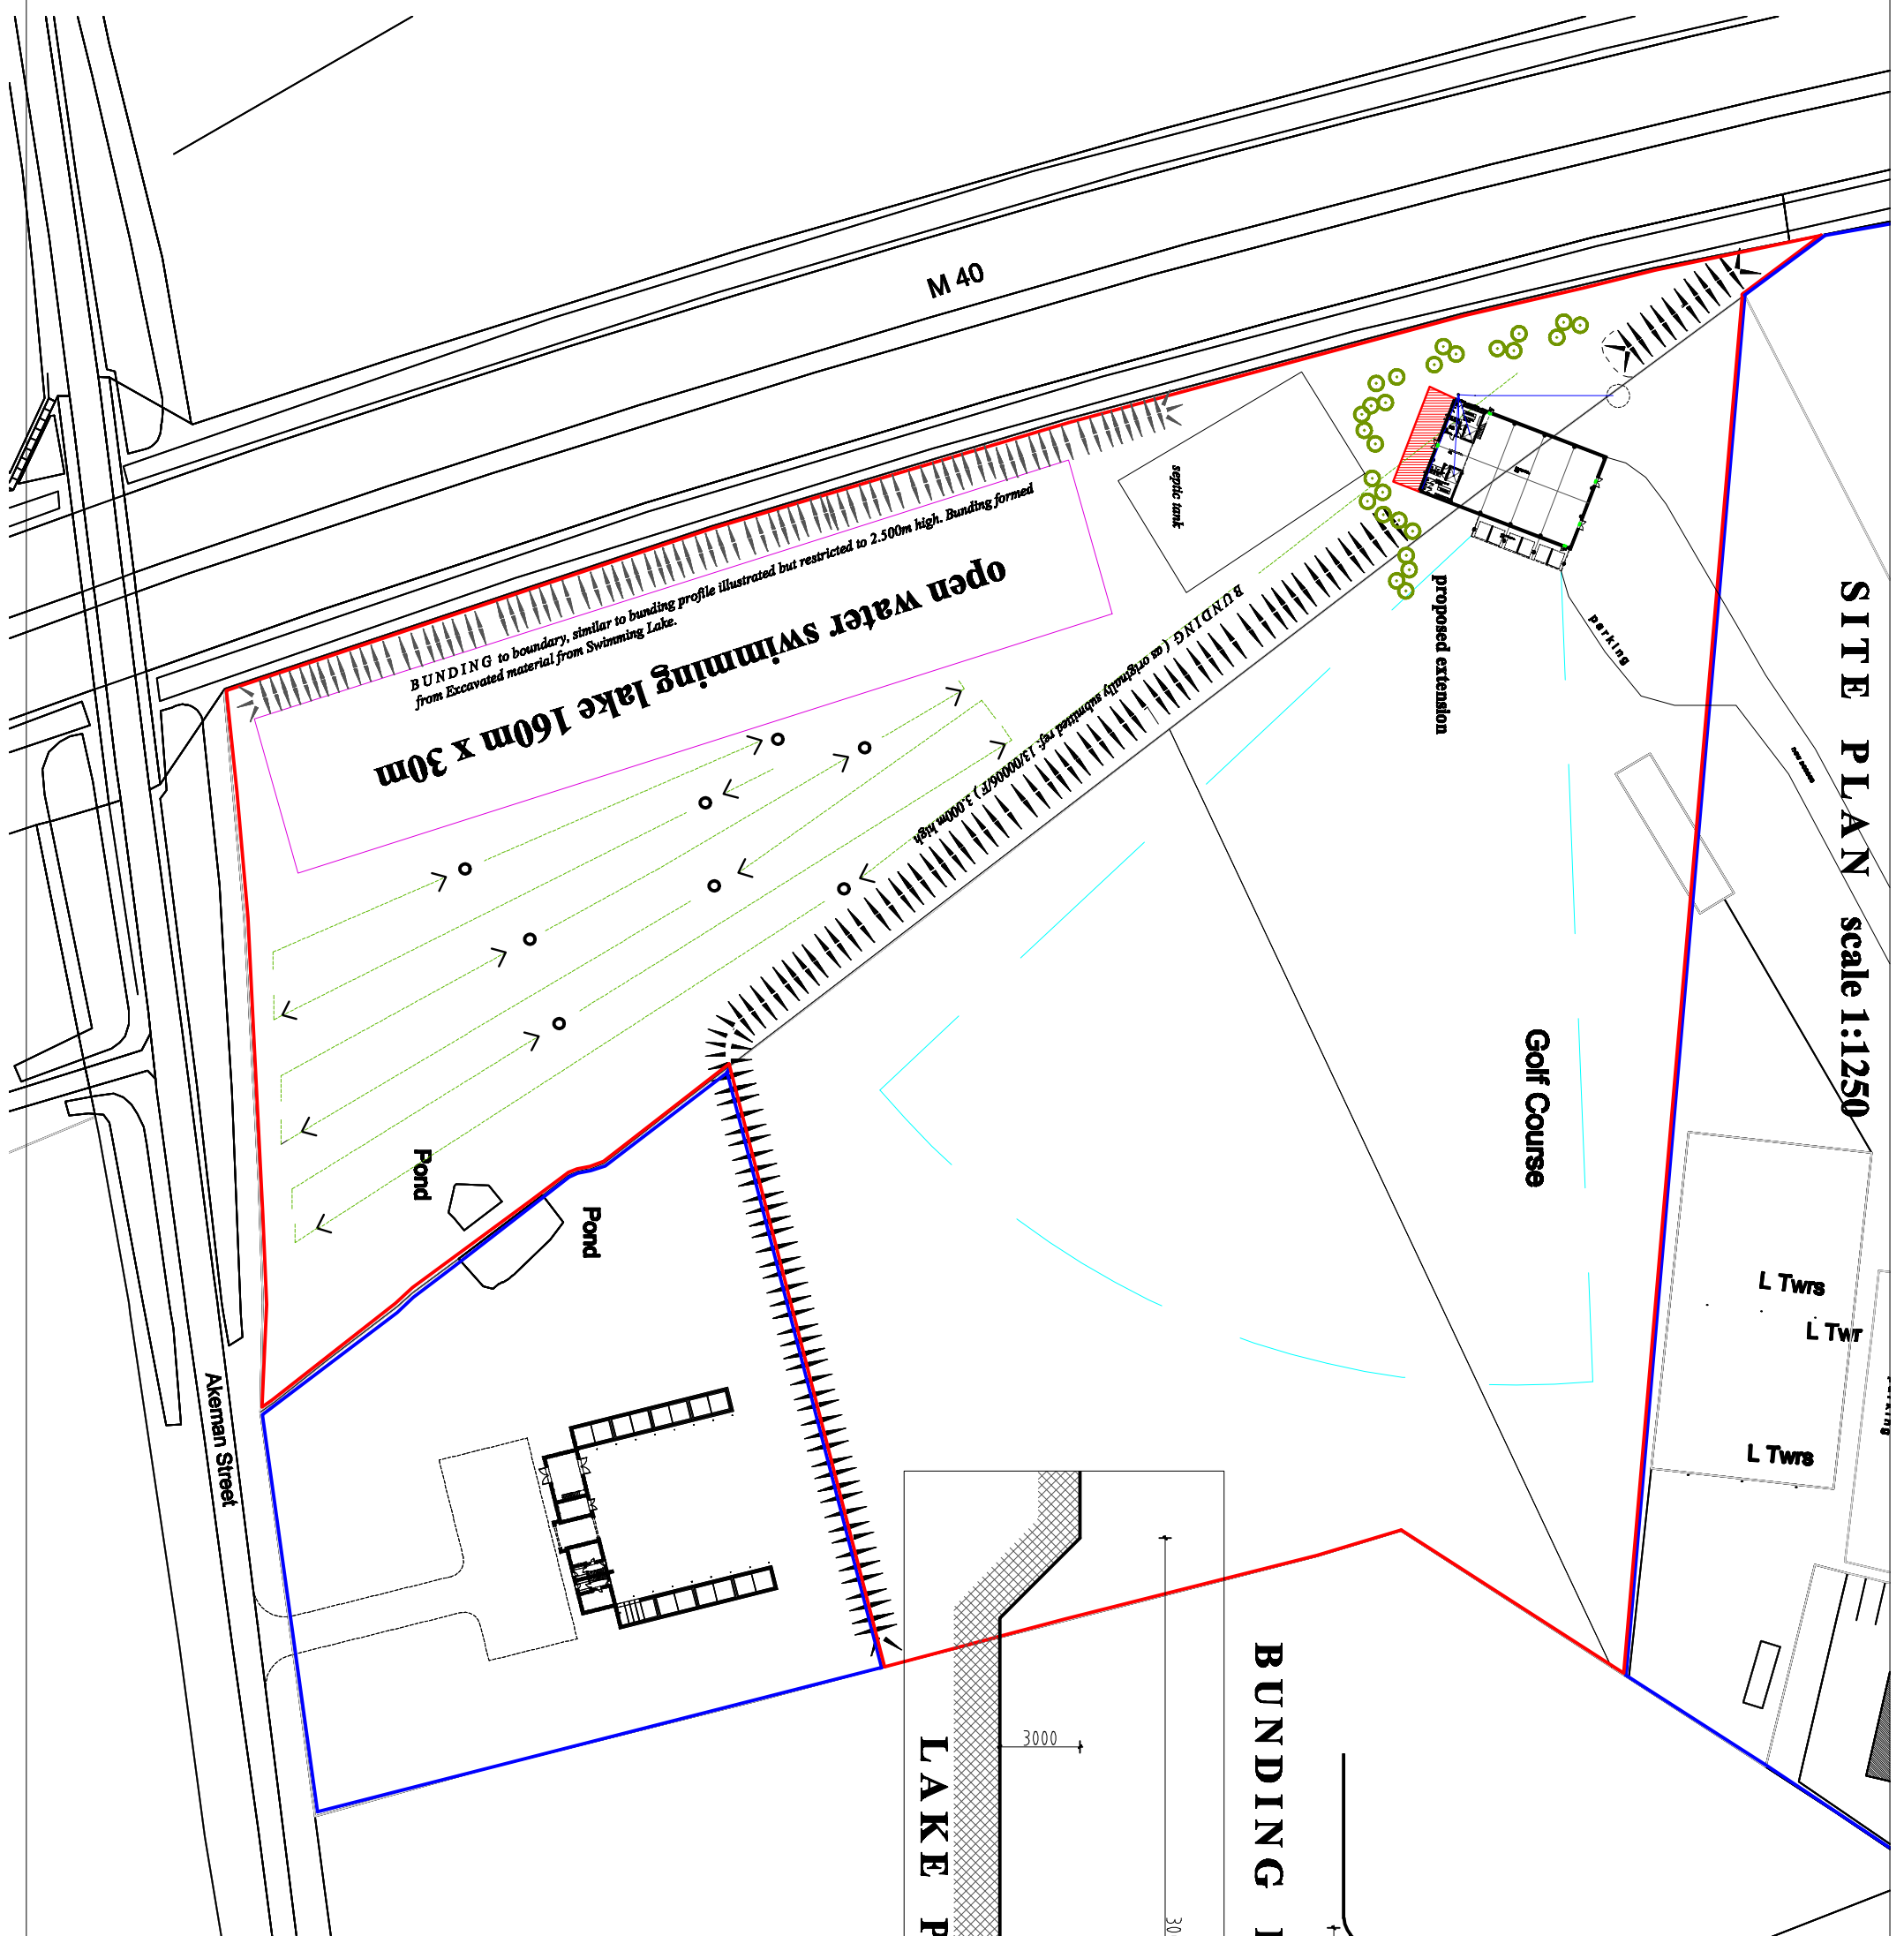


SITE PLAN scale 1:1250

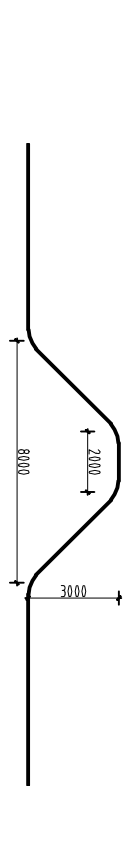

BUNDING PROFILE scale 1:250

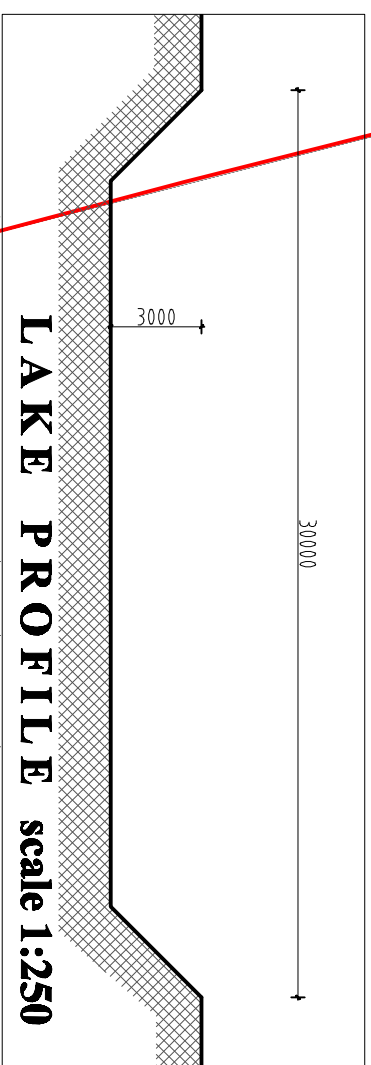

LAKE PROFILE scale 1:250

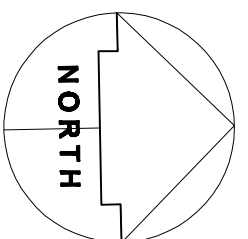

Note: All dimensions must be checked on site and not relied upon this drawing.

Rev.	Date	Revisions
B	March 2017	Bund profile added, bunding to boundary added
A	Dec 2014	Tree screening added

Steve Karpa
Architectural Detailing
 15 Tyler Close, Blunham, Oxon, OX25 5BB
 Tel/Fax 01849 322071 Mobile 07920251292
 steve@skarpadetailing.com

Client:
 MR GRAHAM PAYNE

Job Title:
 ACTIVITY CENTRE EXTENSION & LAKE AT:
 BICESTER GOLF & COUNTRY CLUB,
 CHESTERTON, OXON.

Drawing Title:
 Site Plan

Scale:
 1:1250 @ A3

Date:
 December 2016

Drawn:
 SJK

Drawing Number:
 SK.16-652-103B