




South Elevation

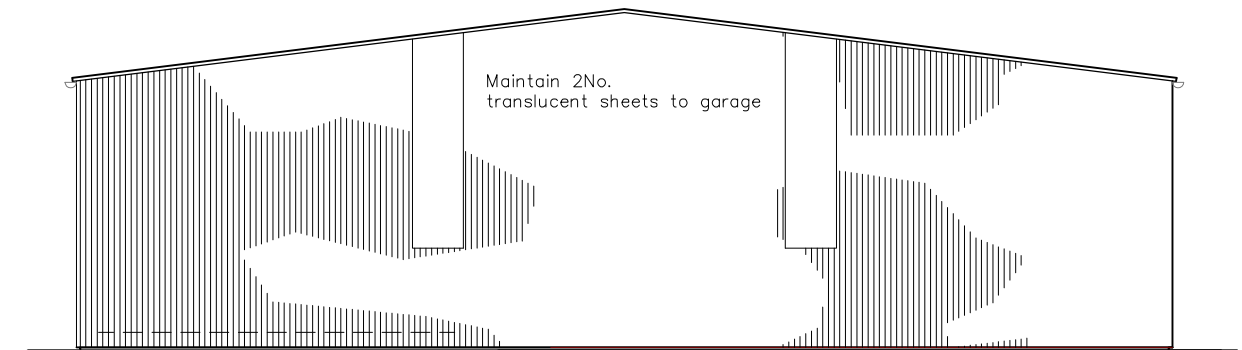

West Elevation

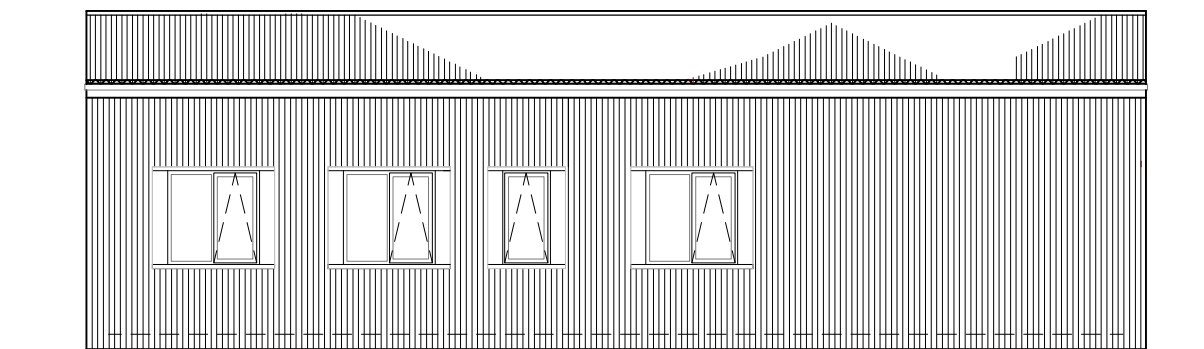

North Elevation

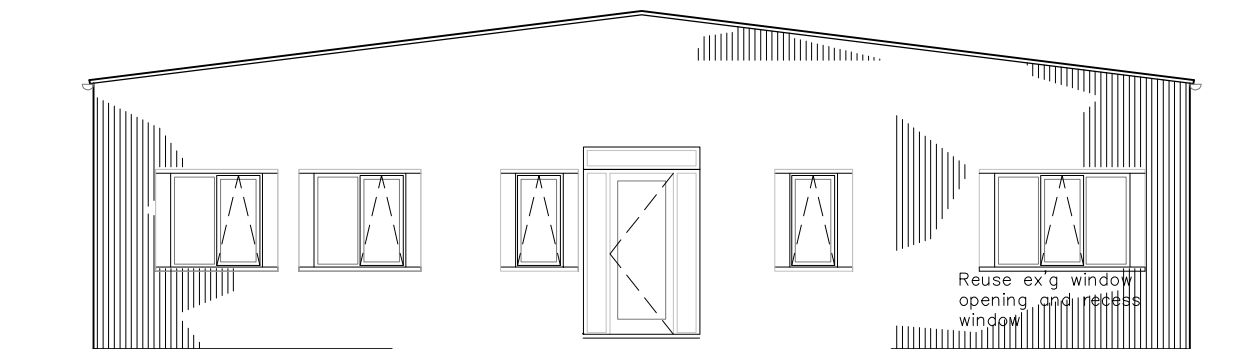

East Elevation

Client
Mr S Hopkins

FREBOROUGH ARCHITECTURAL
SERVICES LIMITED

Project
Austin Grounds, Sibford Ferris
Banbury, Oxon

Scale: 1:100 @ A3
Date: MAY 2017
Checked: FAS
File: FAS/AG

Drawing Title
PROPOSED CONVERSION OF
AGRICULTURAL BUILDING TO DWELLING
PROPOSED ELEVATIONS

Drawn By: NF
Drg.No: HOP/02
Revision: -
Status: PROPOSED

Freeborough Architectural Services Ltd,
30 James Road, Peasmarsh, Guildford, Surrey, GU3 1NF
Tel: 07966 493235
E-mail: FASLtd2013@gmail.com