




South Elevation

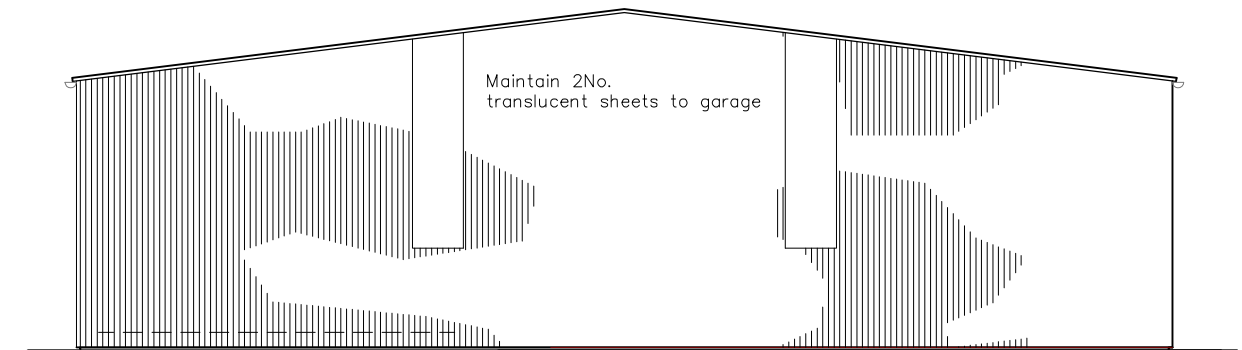

West Elevation

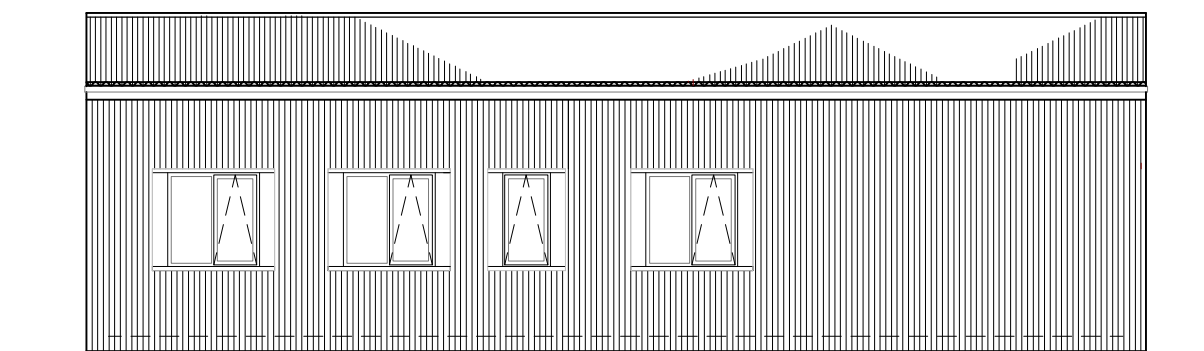

North Elevation

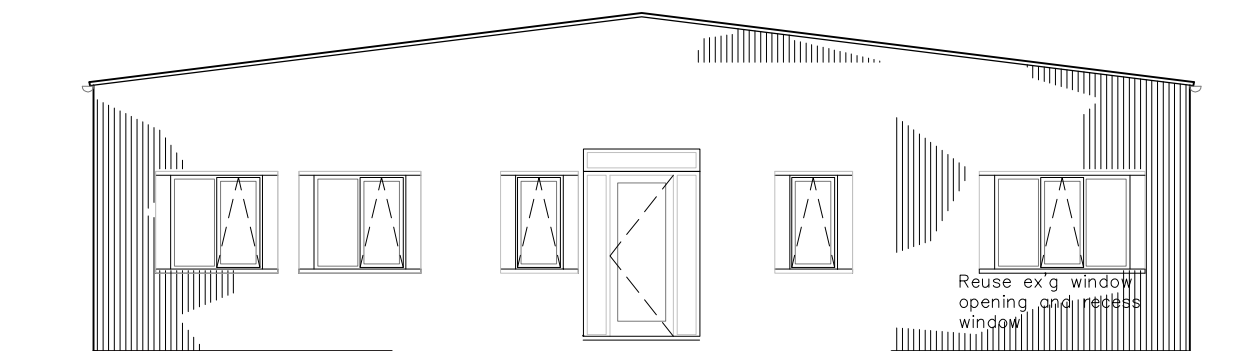

East Elevation

Client  
Mr S Hopkins

FREBOROUGH ARCHITECTURAL  
SERVICES LIMITED

Project  
Austin Grounds, Sibford Ferris  
Banbury, Oxon

Scale: 1:100 @ A3  
Date: MAY 2017  
Checked: FAS  
File: FAS/AG

Drawing Title  
PROPOSED CONVERSION OF  
AGRICULTURAL BUILDING TO DWELLING  
PROPOSED ELEVATIONS

Drawn By: NF  
Drg.No: HOP/02  
Revision: -  
Status: PROPOSED

Freeborough Architectural Services Ltd,  
30 James Road, Peasmarsh, Guildford, Surrey, GU3 1NF  
Tel: 07966 493235  
E-mail: FASLtd2013@gmail.com