


PV panels in accordance with manufacturer's design. Refer to external works drawing for exact location.

Boiler flue outlet

Bathroom extract to tile vent

Guarding to windows in accordance with Standard detail INTWG/1

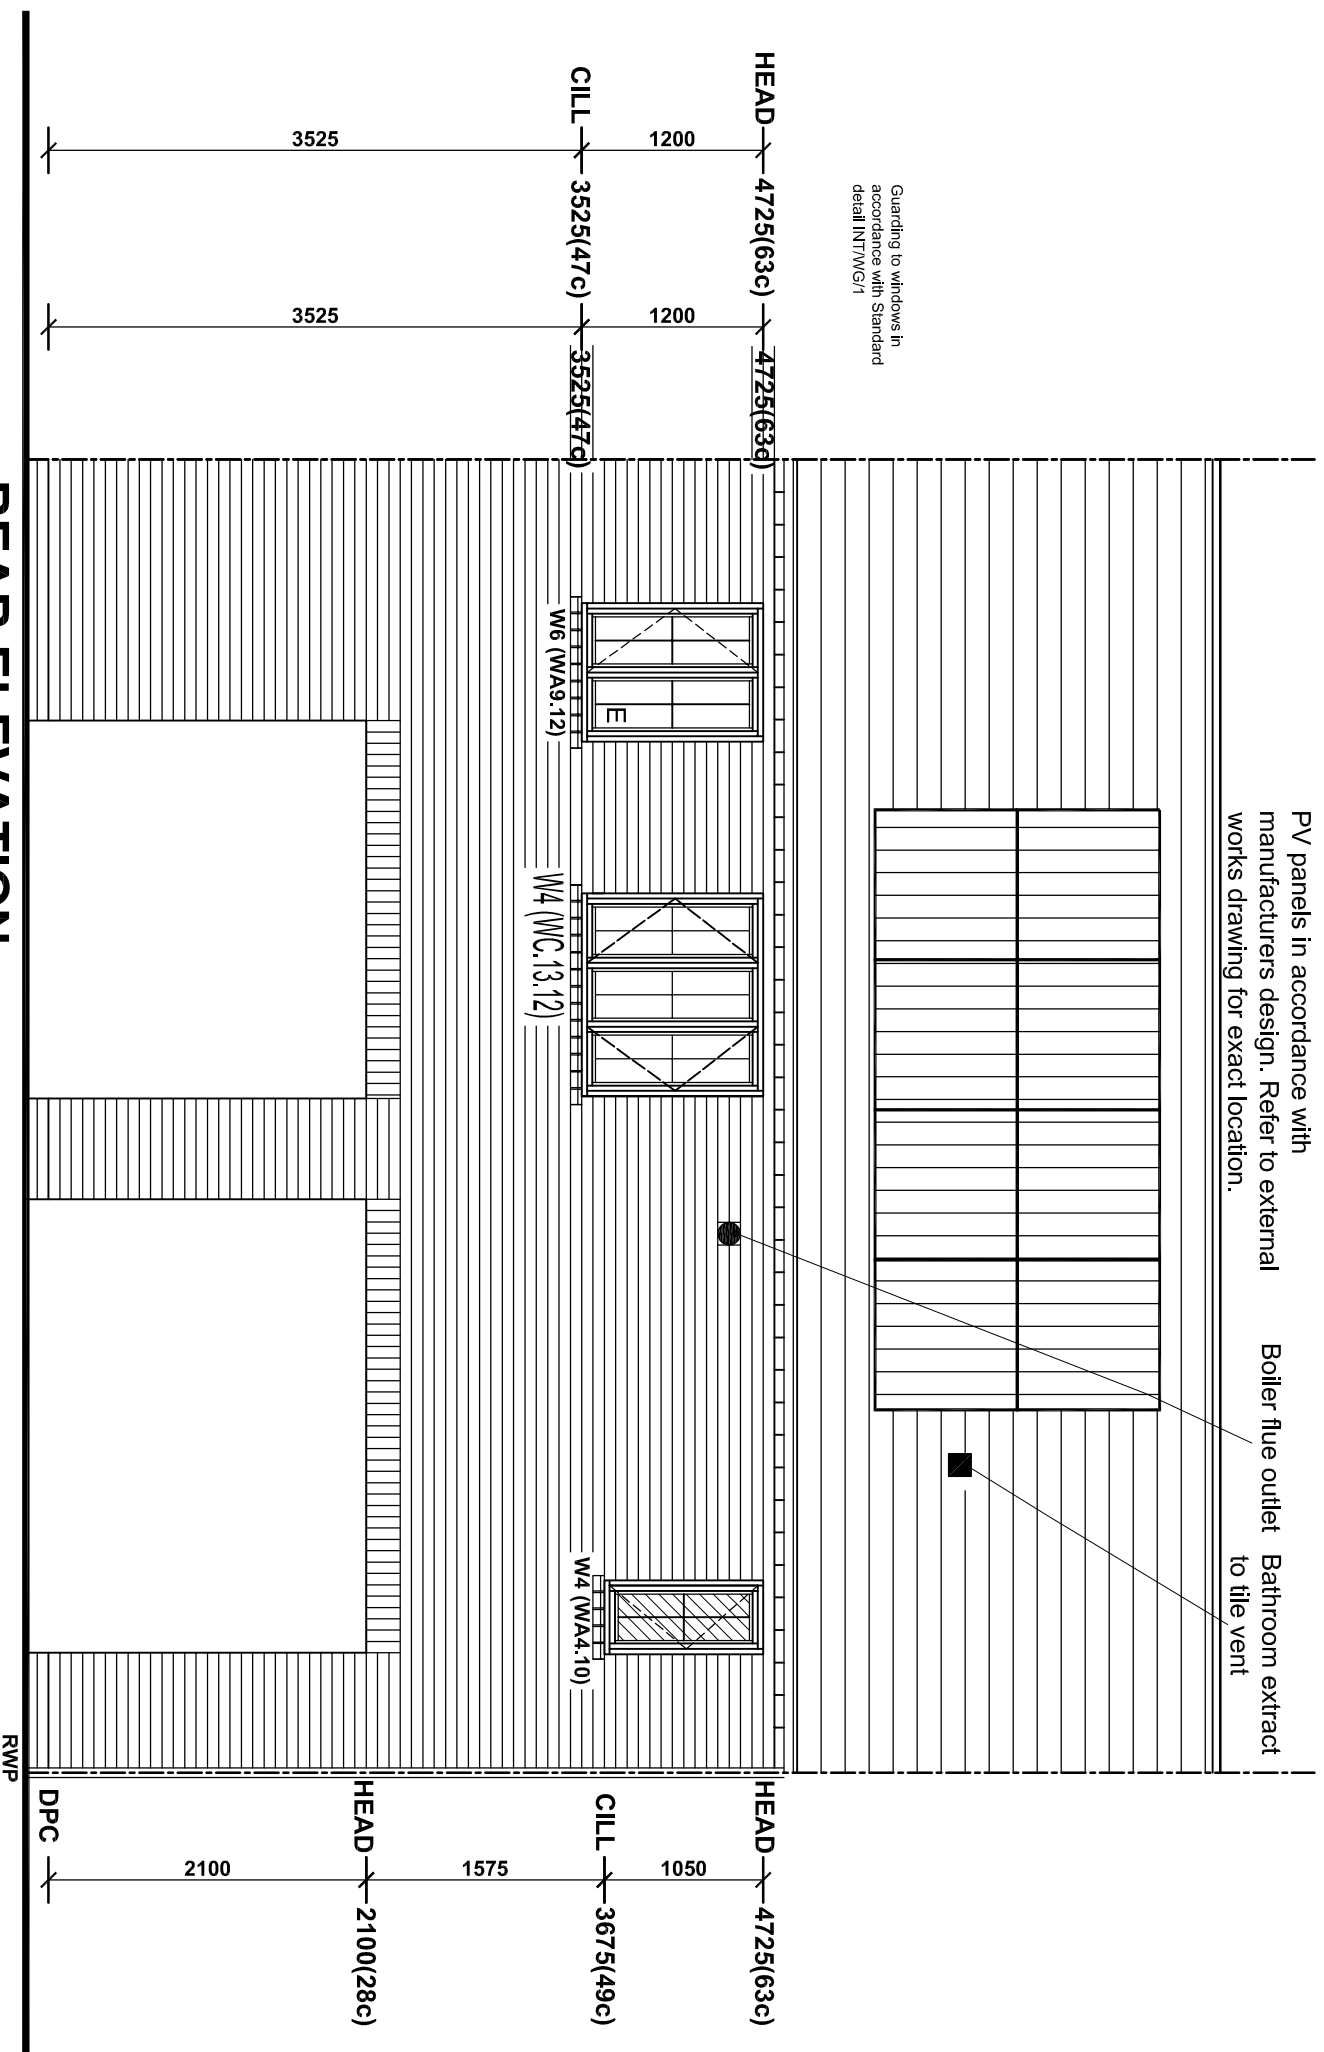

REAR ELEVATION

Revisions:

Ref.	Date	Details

Belway

BELWAY HOMES NORTHERN-HOME-COUNTIES MILTON-KENNES
 Site Location KINGSMERE KM5 & KM22
 BICESTER
 AFF FOG - VERSION 2
 REAR ELEVATION

SHEET 7 of 12	
Scale	1:50
Date	08.02.16
Drawing No.	113/448
Rev.	-
Drawn By:	CDA
Checked By:	CDA
Cad Ref:	

THIS DRAWING IS A COPY-RIGHT
 All dimensions to be checked on site or in the workshop before work commences. Only figured dimensions to be worked to. Any discrepancies to be reported to the Architect.

HANDINGS	
HANDING	PLOTS
AS	122
OPP	

Carlton Design
 Architecture Ltd
 Architectural Consultants
 7 The Old Dairy Buildings, Winburn, Northamptonshire, NN22 8PQ.
 Tel.: 01636 656333 Facsimile: 01636 656123
 E MAIL: carlton.design@virgin.net