


Plot 127 - 128 & 134 - 135 only.  
 PV panels in accordance with  
 manufacturers design. Refer to  
 external works drawing for  
 exact location

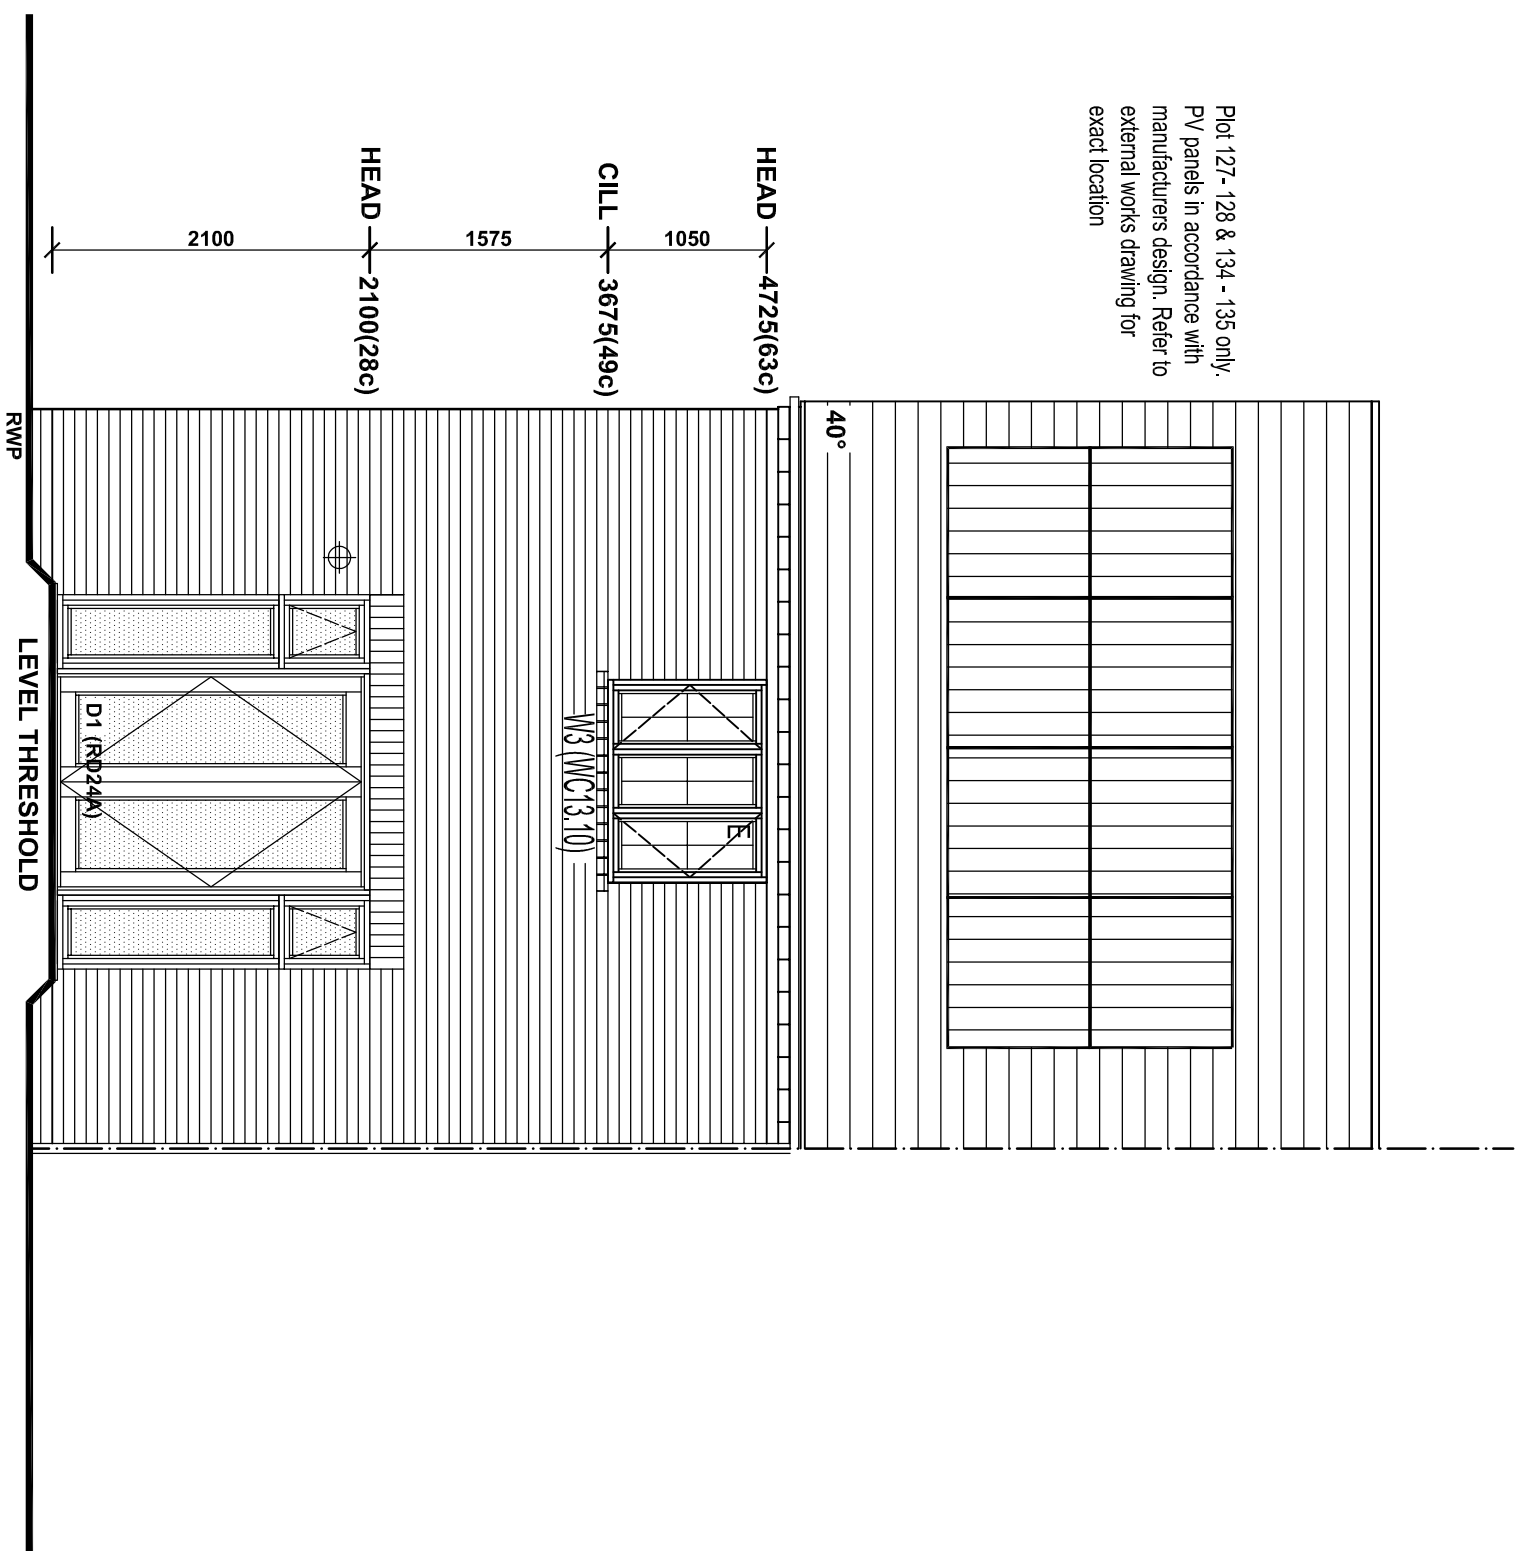

## REAR ELEVATION

Revisions:

Ref.	Date	Details



BELWAY HOMES NORTHERN-HOME-COUNTIES MILTONKEYNES

Site Location KINGSMERE KM5 & KM22

BICESTER

Drawing AF2 - VERSION 1

LIFETIME HOMES

REAR ELEVATION

SHEET 7 of 16

Scale 1:50 Date: 08.02.16

Drawing No. 113/376 Rev. -

Drawn By: CDA Checked By: CDA

Cad Ref:

THIS DRAWING IS A COPYRIGHT  
 All dimensions to be checked on site or in the workshop before work commences. Only  
 figured dimensions to be worked to. Any discrepancies to be reported to the Architect.

HANDING	PLOTS	HANDINGS
AS	20, 22, 38, 39, 66, 69, 100, 101	
	102, 127, 134.	
OPP	21, 23, 40, 41, 67, 70, 124, 125	126, 128, 135

**Carlton Design**  
 Architecture Ltd  
 Architectural Consultants  
 7 The Old Dairy Buildings, Winburn, Northamptonshire, NN22 8PQ.  
 tel: 01636 656333 Facsimile: 01636 656123  
 E MAIL: carlton.design@virgin.net