



1. NEW SLATE ROOF
2. OFF WHITE BRICKWORK
3. PPC ALUMINIUM FRAME WINDOWS
4. BRONZE EFFECT SPANDREL PANEL
5. PPC ALUMINIUM FRAMED WINDOW/DOOR WITH BRONZE EFFECT SIGNAGE ABOVE
6. OFF WHITE RENDER
7. GLAZED AUTOMATIC DOORS WITH BRONZE CLADDING ABOVE
8. PPC ALUMINIUM FRAMED DOORS
9. NEW PAINTED TIMBER FRAMED WINDOW
10. DARK GREY BRICKWORK
11. PPC ALUMINIUM VERTICAL LOUVRES WITH GLAZING BEHIND
12. BRONZE EFFECT SHINGLE METAL CLADDING
13. PPC ALUMINIUM FASCIA
14. GLAZED CURTAIN WALLING
15. PPC ALUMINIUM BI-FOLD DOORS
16. LARGE PIVOT BRONZE EFFECT FEATURE DOOR
17. BRONZE EFFECT COLUMNS
18. METAL ROOF TRUSS
19. PPC ALUMINIUM COPING
20. FIXED GLASS BALUSTRADE
21. PPC ALUMINIUM BRONZE EFFECT CANOPY

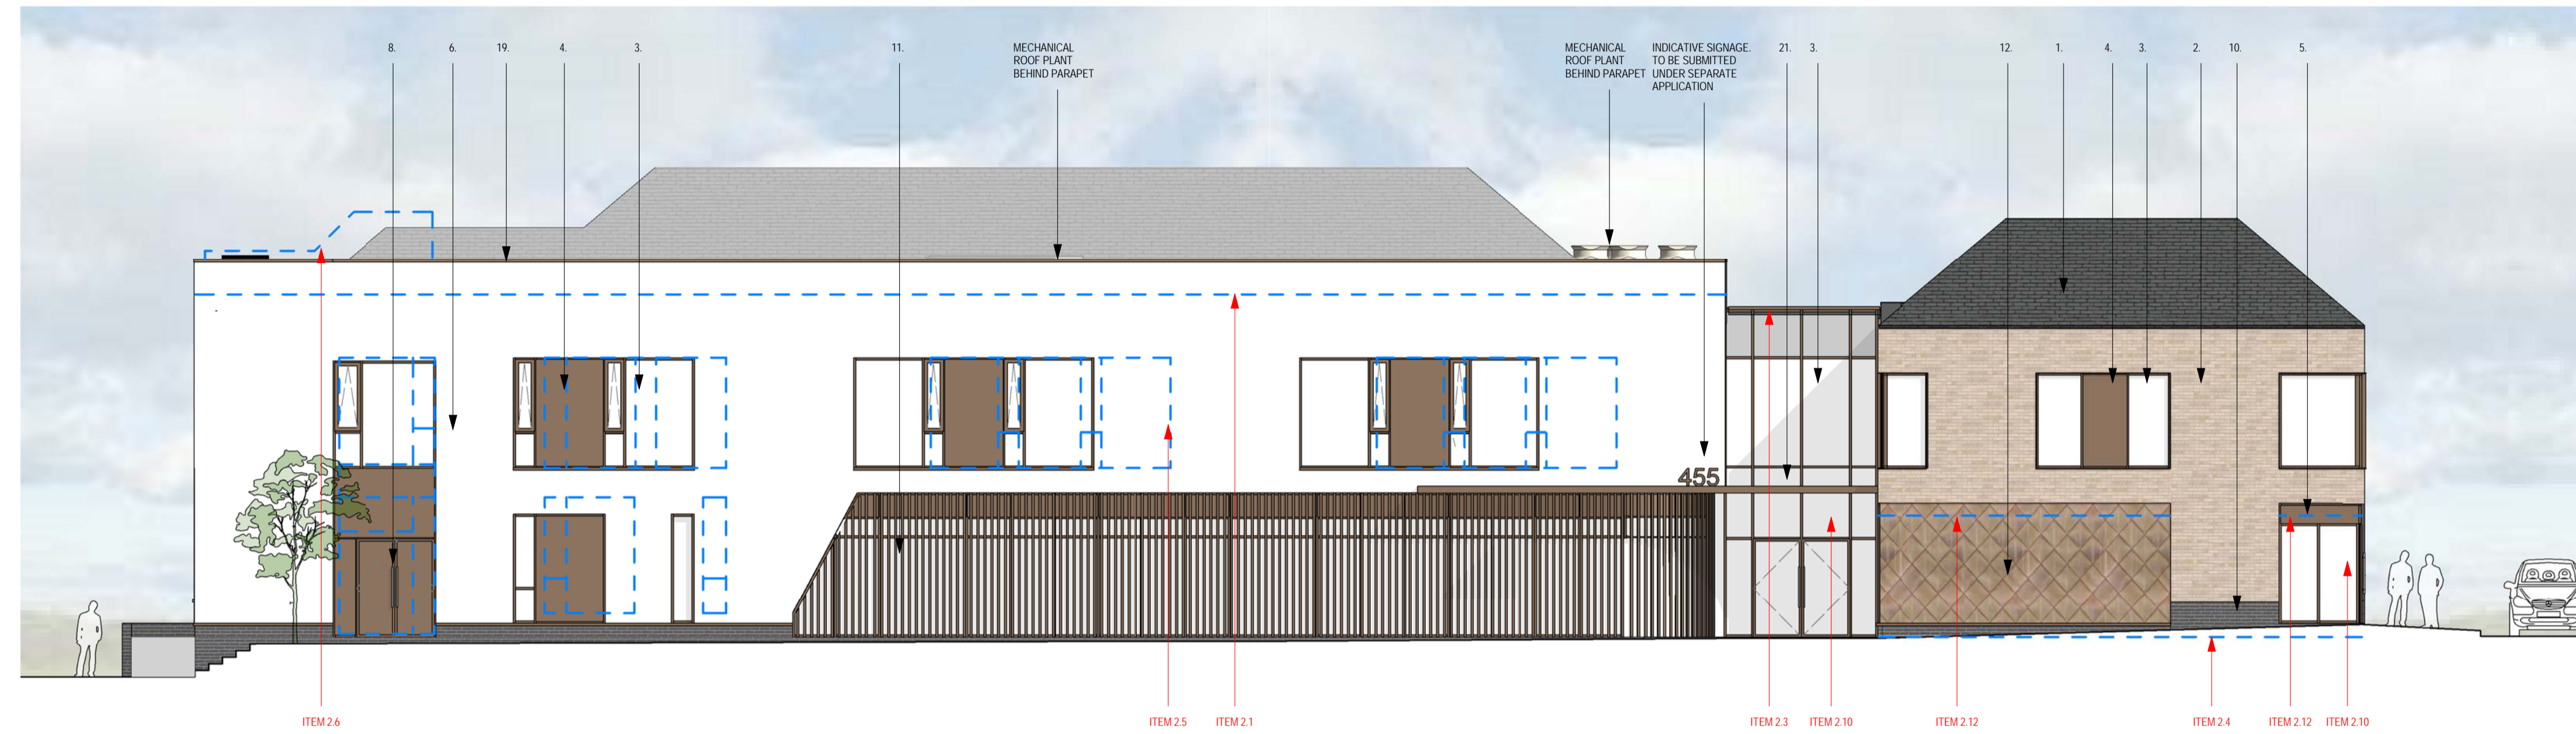

Building 455 - Proposed East Elevation  
1 : 100

**NOTE:**  
TO BE READ IN CONJUNCTION WITH DESIGN AMENDMENT SCHEDULE FOR DESIGN DEVELOPMENT CHANGES TO APPROVED PLANNING SCHEME. TO BE READ IN CONJUNCTION WITH JESTICO AND WHILES APPROVED PLANNING DOCUMENTS 2738-JW-110, 2738-JW-111, 2738-JW-112, 2738-JW-113, 2738-JW-114, 2738-JW-115, 2738-JW-116, 2738-JW-210, 2738-JW-211, 2738-JW-212, 2738-JW-213, 2738-JW-214, 2738-JW-220, 2738-JW-222, 2738-JW-230, 2738-JW-231

--- ELEVATIONAL TREATMENT ON JESTICO AND WHILES PLANNING INFORMATION

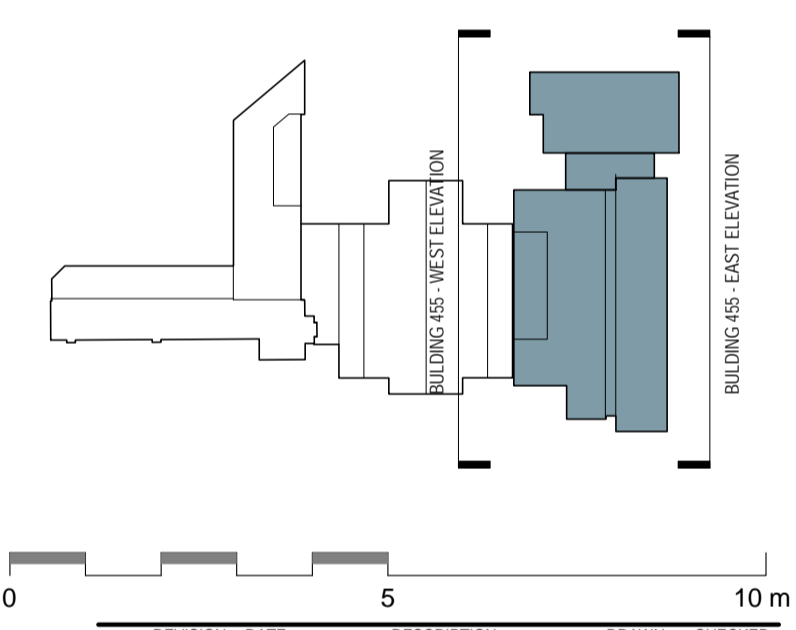

CHECK ALL DIMENSIONS AND VERIFY ON SITE. REPORT ANY ERRORS OR OMISSIONS

PRELIMINARY

## CORDE

Charity Housing  
 Park End Street Oxford OX1 1JD  
 T +44 (0) 1865 248045  
 E info@corde.co.uk  
 www.corde.co.uk

**JOB TITLE:**  
 HEYFORD PARK  
 DORCHESTER LIVING

**DRAWING TITLE:**  
 BUILDING 455 - PROPOSED ELEVATIONS - DESIGN AMENDMENTS

<b>SCALE:</b> As indicated	<b>DRAWING SHEET SIZE:</b> A1	
<b>JOB CODE:</b> CD3216	<b>DRAWING NUMBER:</b> CRD-01-ZZ-DR- A-05030	<b>REVISION:</b> S2-P 2



Building 455 - Proposed West Elevation  
1 : 100

This line should measure 100mm along x and y axis when printed