





1. NEW SLATE ROOF
2. OFF WHITE BRICKWORK
3. PPC ALUMINIUM FRAME WINDOWS
4. BRONZE EFFECT SPANDREL PANEL
5. PPC ALUMINIUM FRAMED WINDOW/DOOR WITH BRONZE EFFECT SIGNAGE ABOVE
6. OFF WHITE RENDER
7. GLAZED AUTOMATIC DOORS WITH BRONZE CLADDING ABOVE
8. PPC ALUMINIUM FRAMED DOORS
9. NEW PAINTED TIMBER FRAMED WINDOW
10. DARK GREY BRICKWORK
11. PPC ALUMINIUM VERTICAL LOUVRES WITH GLAZING BEHIND
12. BRONZE EFFECT SHINGLE METAL CLADDING
13. PPC ALUMINIUM FASCIA
14. GLAZED CURTAIN WALLING
15. PPC ALUMINIUM BI-FOLD DOORS
16. LARGE PIVOT BRONZE EFFECT FEATURE DOOR
17. BRONZE EFFECT COLUMNS
18. METAL ROOF TRUSS
19. PPC ALUMINIUM COPING
20. FIXED GLASS BALUSTRADE
21. PPC ALUMINIUM BRONZE EFFECT CANOPY

Canopy Link - Proposed Section AA  
1 : 100

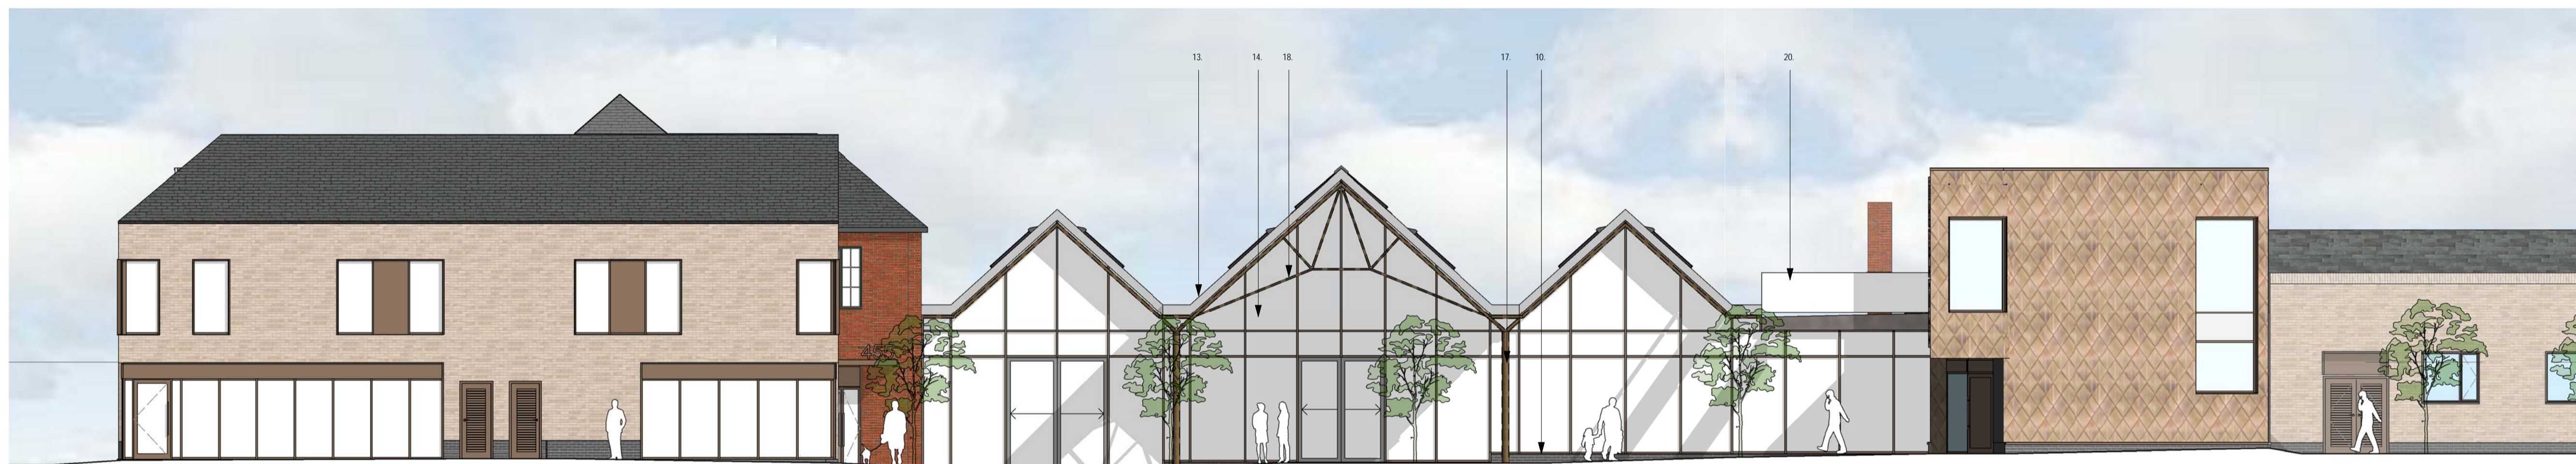


**NOTE:**  
TO BE READ IN CONJUNCTION WITH DESIGN AMENDMENT SCHEDULE FOR DESIGN DEVELOPMENT CHANGES TO APPROVED PLANNING SCHEME. TO BE READ IN CONJUNCTION WITH JESTCO AND WHELIS APPROVED PLANNING DOCUMENTS 2738 JW-110, 2738 JW-111, 2738 JW-112, 2738 JW-113, 2738 JW-114, 2738 JW-115, 2738 JW-116, 2738 JW-210, 2738 JW-211, 2738 JW-212, 2738 JW-213, 2738 JW-214, 2738 JW-220, 2738 JW-222, 2738 JW-226, 2738 JW-231

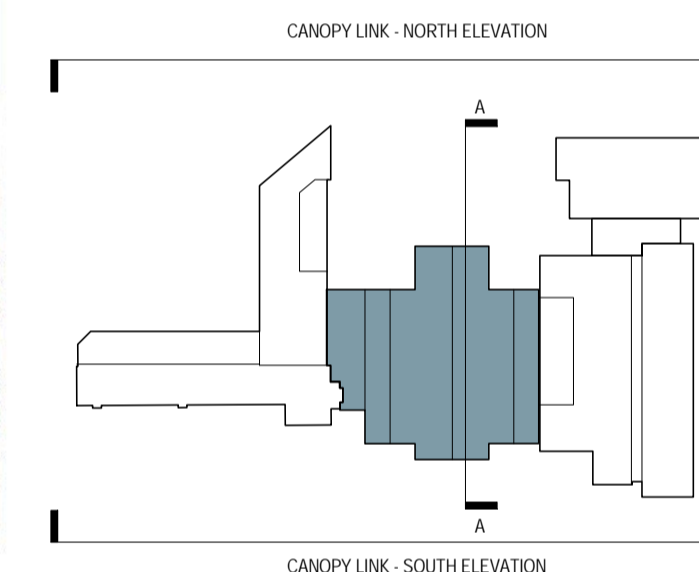

Canopy Link - Proposed North Elevation  
1 : 100

REVISION	DATE	DESCRIPTION	DRAWN	CHECKED
S2-P 1	30.06.17	Issued to Planning Consultant	JD	ADP
S2-P 2	04.07.17	Issued for Information	JD	ADP

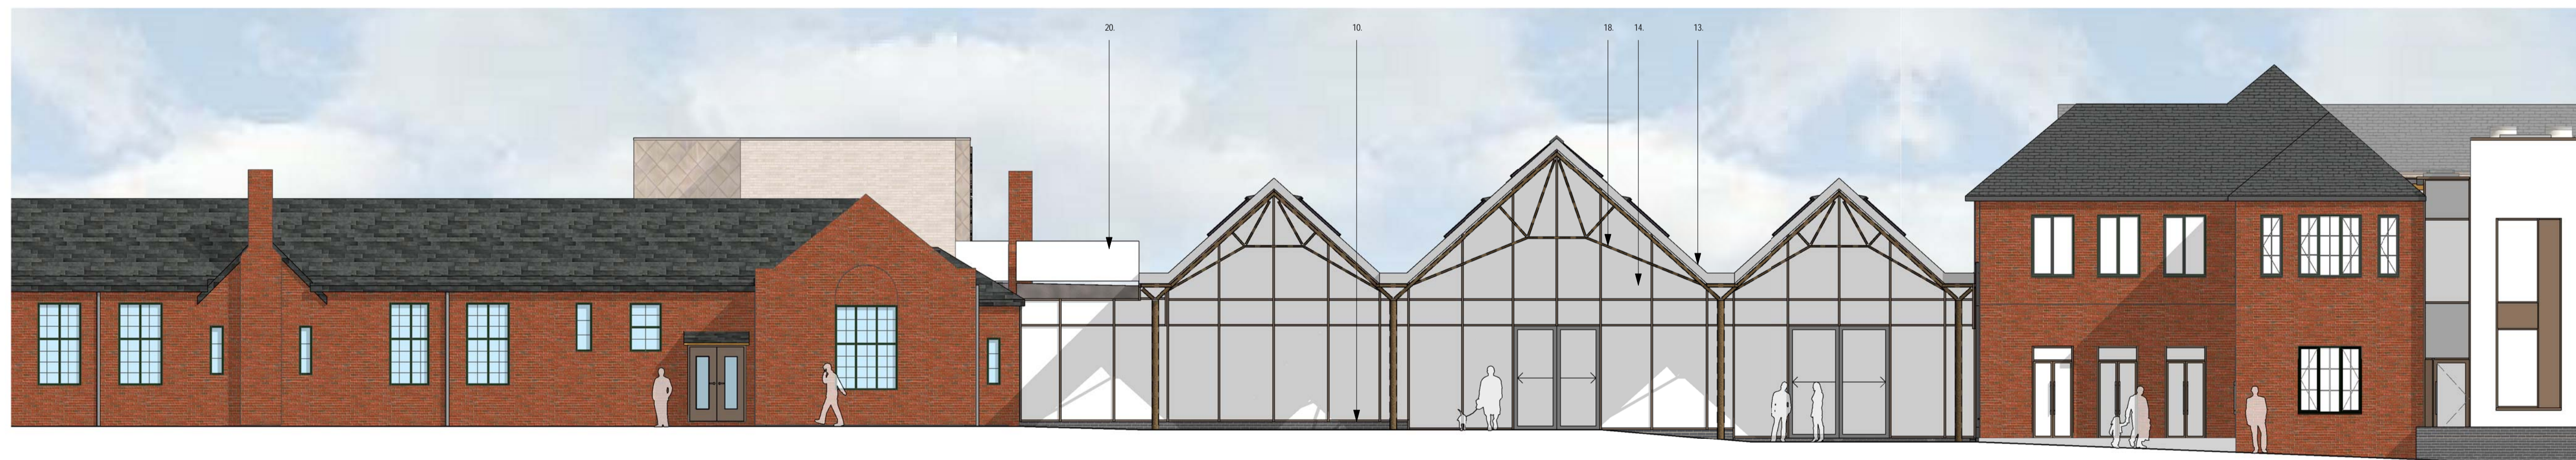

Canopy Link - Proposed South Elevation  
1 : 100

CHECK ALL DIMENSIONS AND VERIFY ON SITE. REPORT ANY ERRORS OR OMISSIONS

PRELIMINARY

CORDE

Canopy House  
 Park End Street Oxford OX1 1JD  
 T +44 (0) 1865 248045  
 E info@corde.co.uk  
 www.corde.co.uk

JOB TITLE:  
**HEYFORD PARK  
 DORCHESTER LIVING**

DRAWING TITLE:  
**CANOPY LINK - PROPOSED ELEVATIONS**

SCALE: As indicated	DRAWING SHEET SIZE: A1
JOB CODE: CD3216	DRAWING NUMBER: CRD-02-ZZ-DR- A-05045
REVISION: S2-P 2	