



This drawing is the copyright of High Lane Design. Reproduction, publication or any other usage of this drawing without permission of the company is against the law.
 Do not scale. The contractor shall verify all dimensions and existing conditions on site prior to commencing the works.
 This drawing should be read in conjunction with all other relevant documents.


Revisions :	Date :	By :
Revision A - Red brick reference corrected	30.05.17	SP
Revision B - Render omitted and brickwork substituted	07.07.17	SP

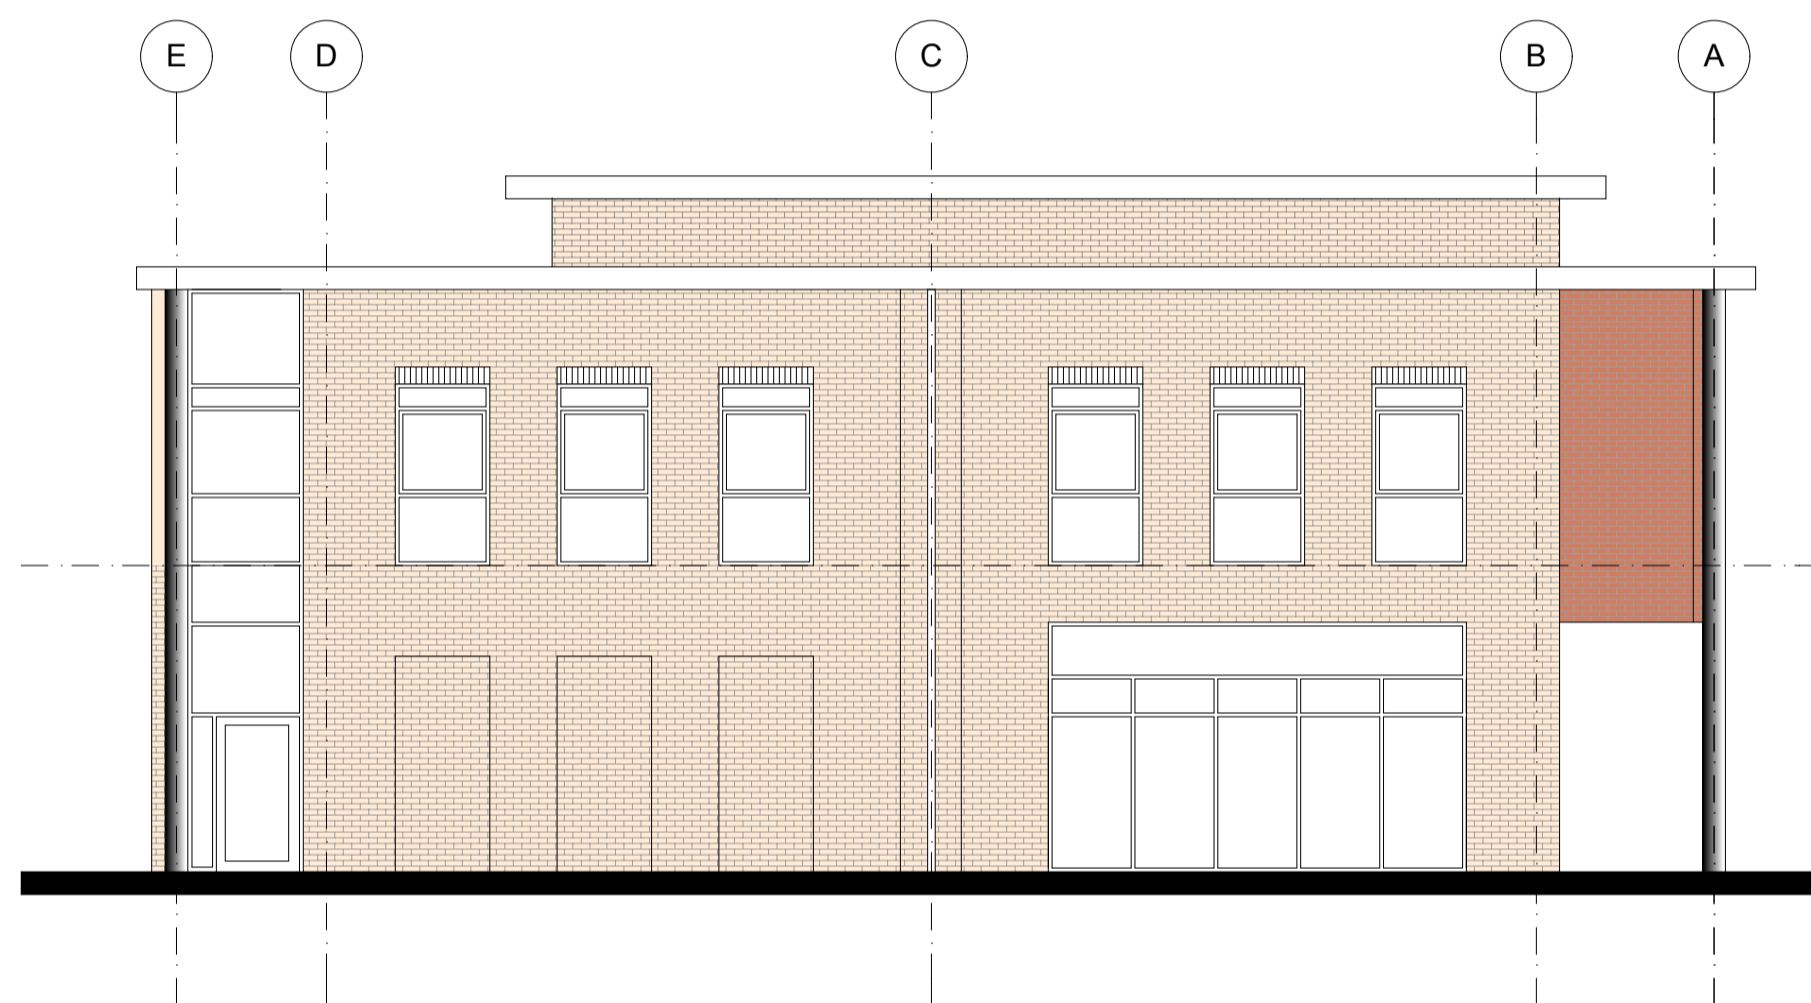


South West Elevation

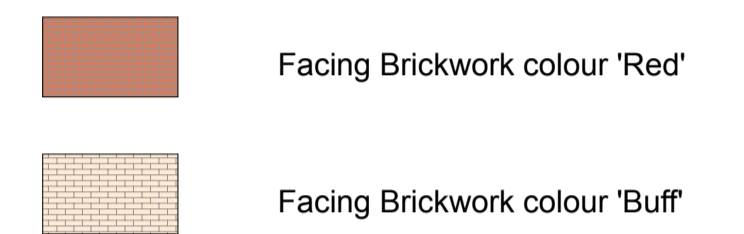

North West Elevation

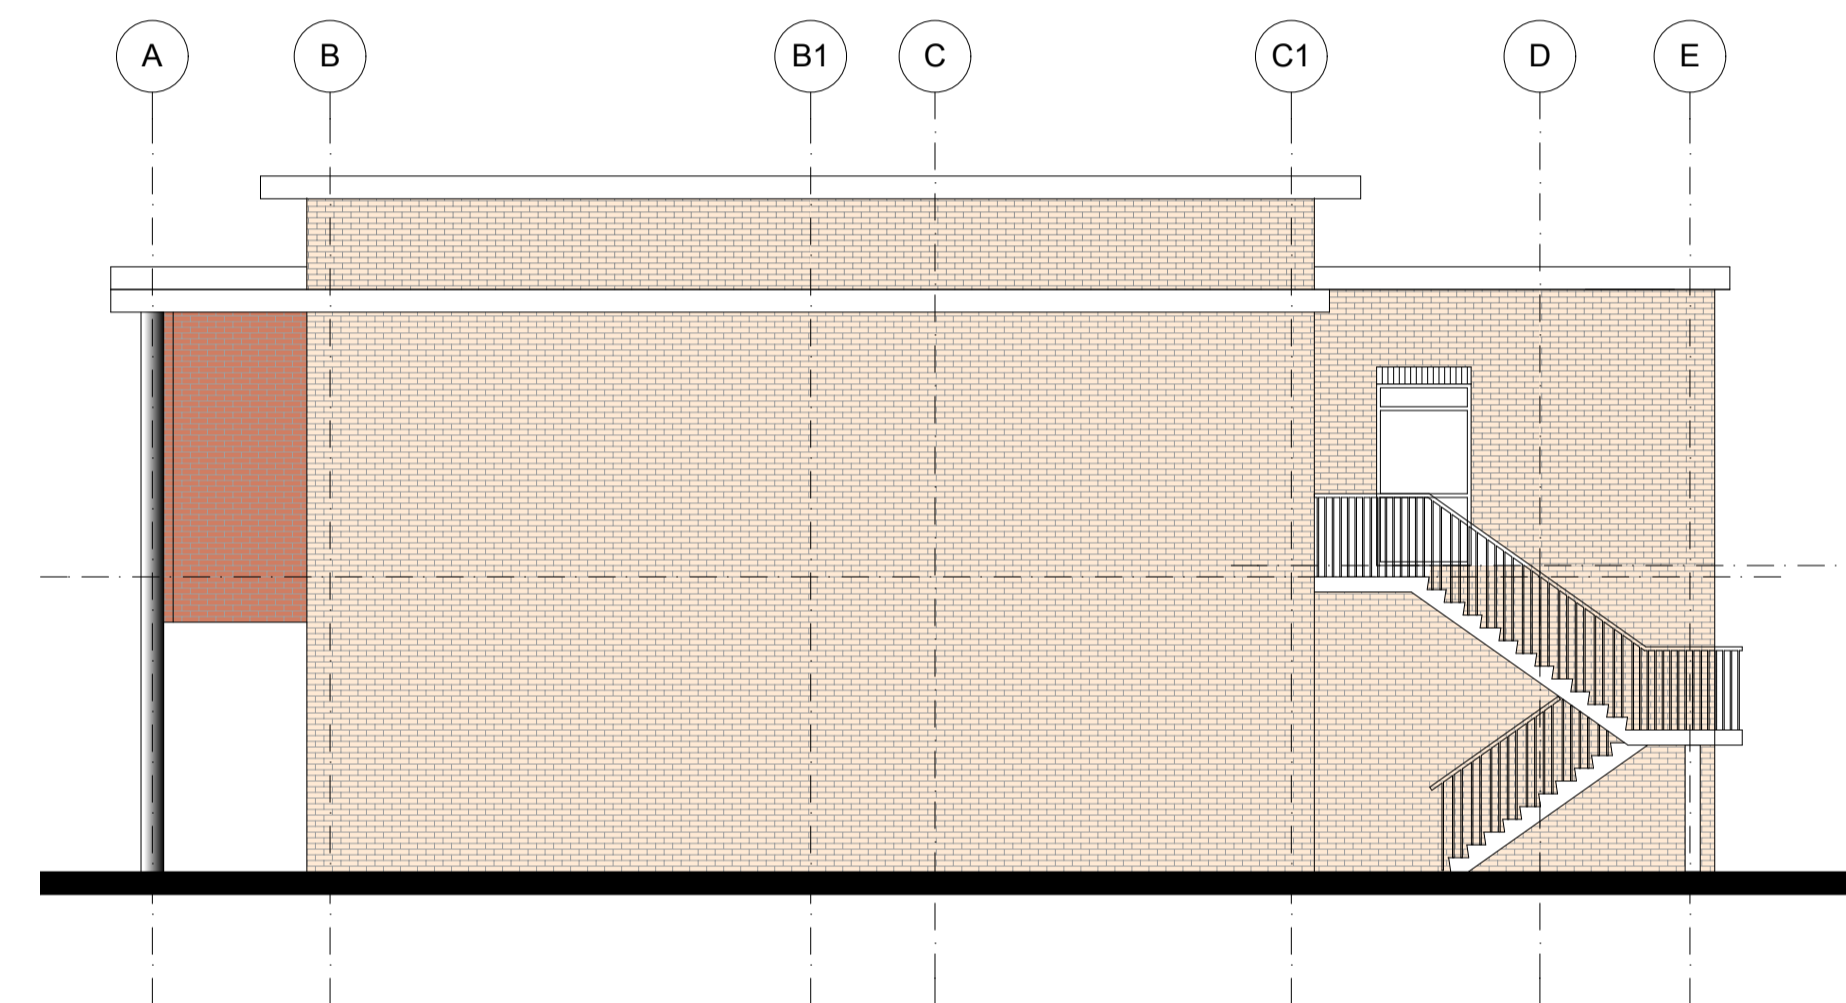

South East Elevation

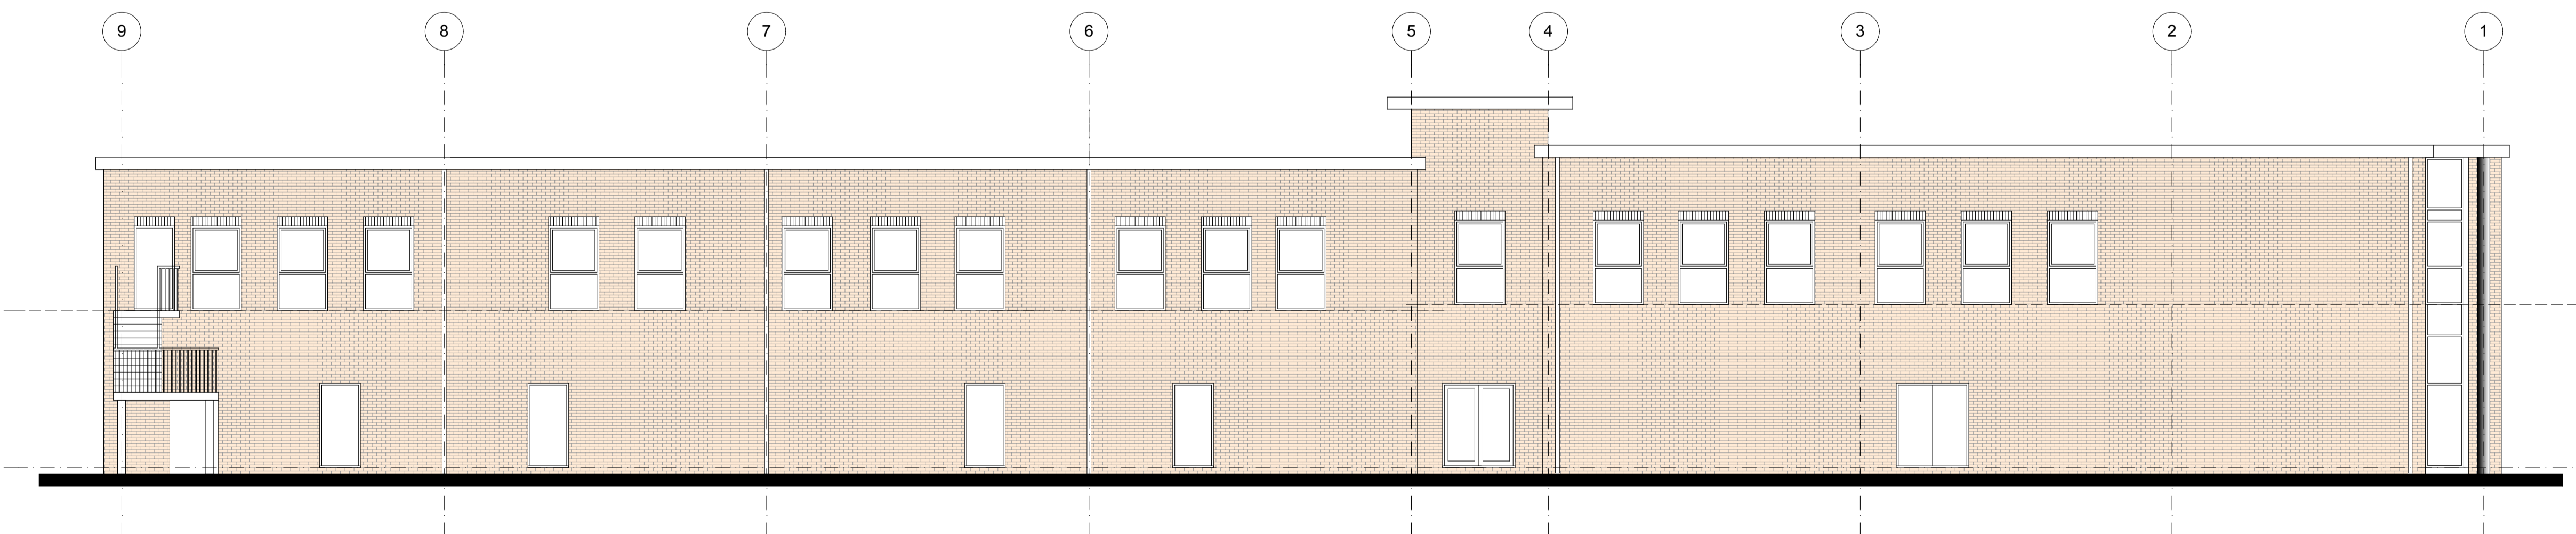

North East Elevation



199 High Lane West
 West Hallam
 Ilkeston
 Derby
 DE7 6HP
 m: 07816 513918
 t : 0115 944 3251
 e : highlanedesign@hotmail.com

Project

Proposed Retail Development
 Kingsmere Bicester

Drawing

Elevations as Proposed

Scale : Date : Drawn by : Checked by :

1 : 100 April'17 SP

Job number : Drawing number : Revision:

L 241 P04 B

High Lane Design Limited is a Registered Company No. 8098557