

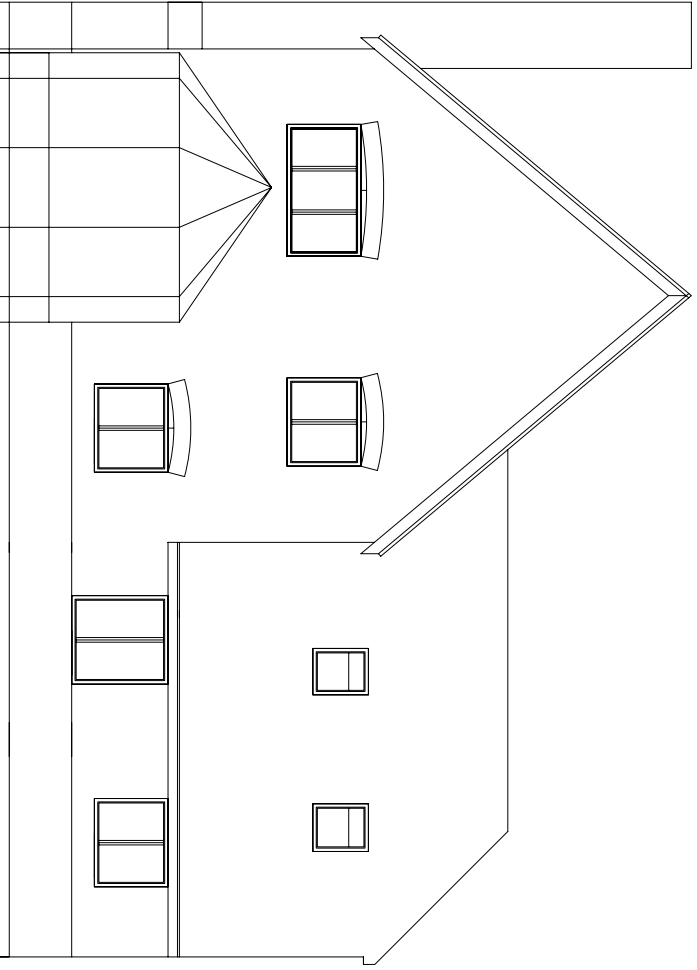



Existing Front Elevation - South

 

Existing Rear Elevation - North

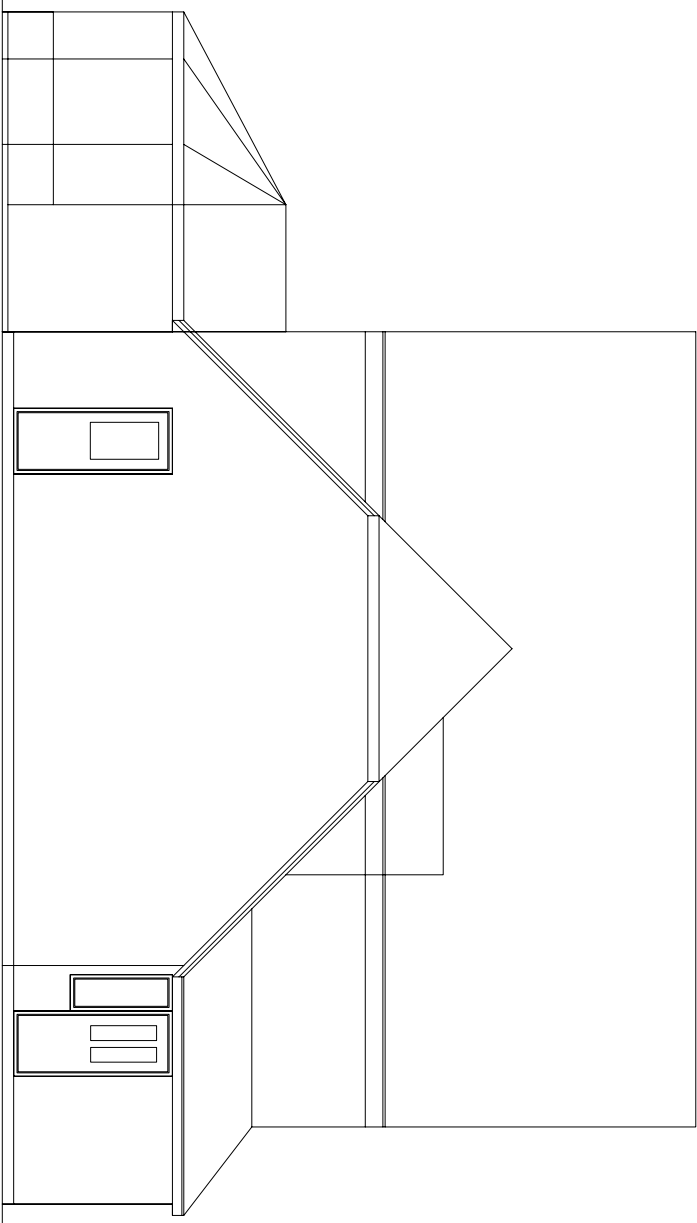

Existing Side Elevation - West

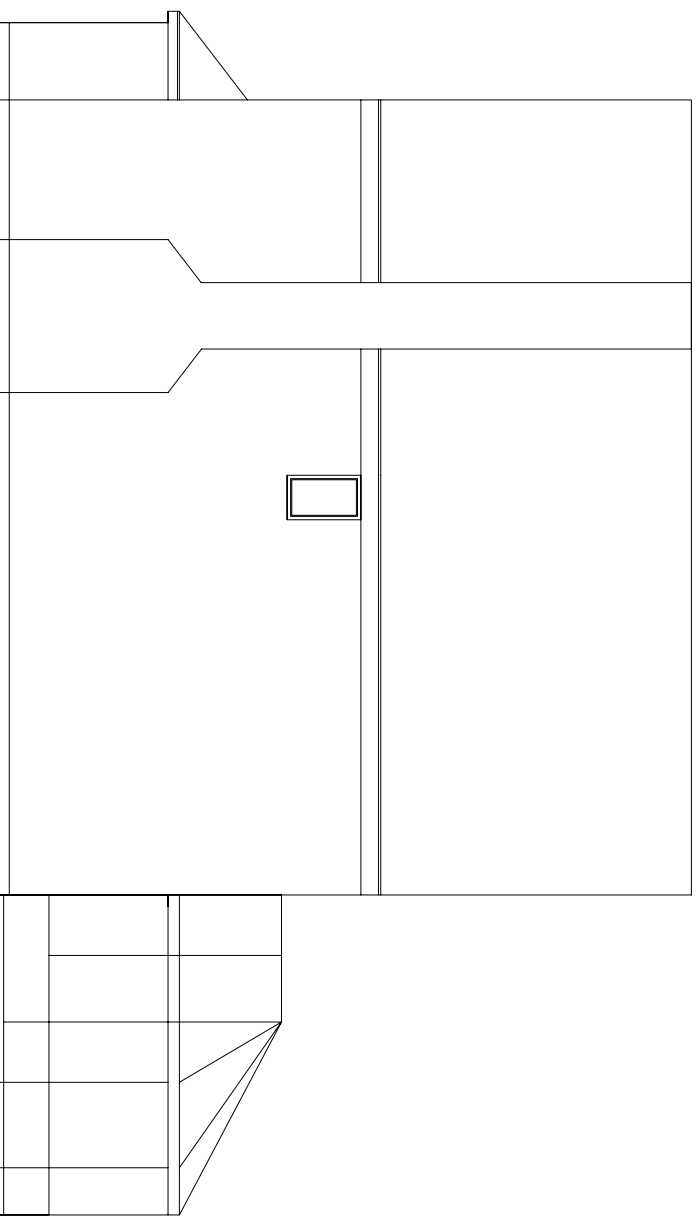

Existing Side Elevation - East

Location

EX. ELEVATIONS 1:100 @ A3

• Section dimensions are not to be used. Check prior to construction issue.  
 • Any conflict/discrepancies shall be immediately notified to Stuart Kirkwood.  
 • It is forbidden to reproduce this drawing without the written permission of Stuart Kirkwood.

PRO. EXTENSION  
 TO 18 CROSSLANDS  
 FRINGFORD, OXON  
 FOR MR. & MRS. HEARD


**Stuart J Kirkwood**  
 Architectural Services  
 Tel: 01869 242357  
 Fax: 01869 242357

Drawing No. S.741/02  
 Date AUG 17  
 Drawn SJK  
 Scale 1:100@A3  
 Owner's Status SK