




Proposed Front Elevation - South

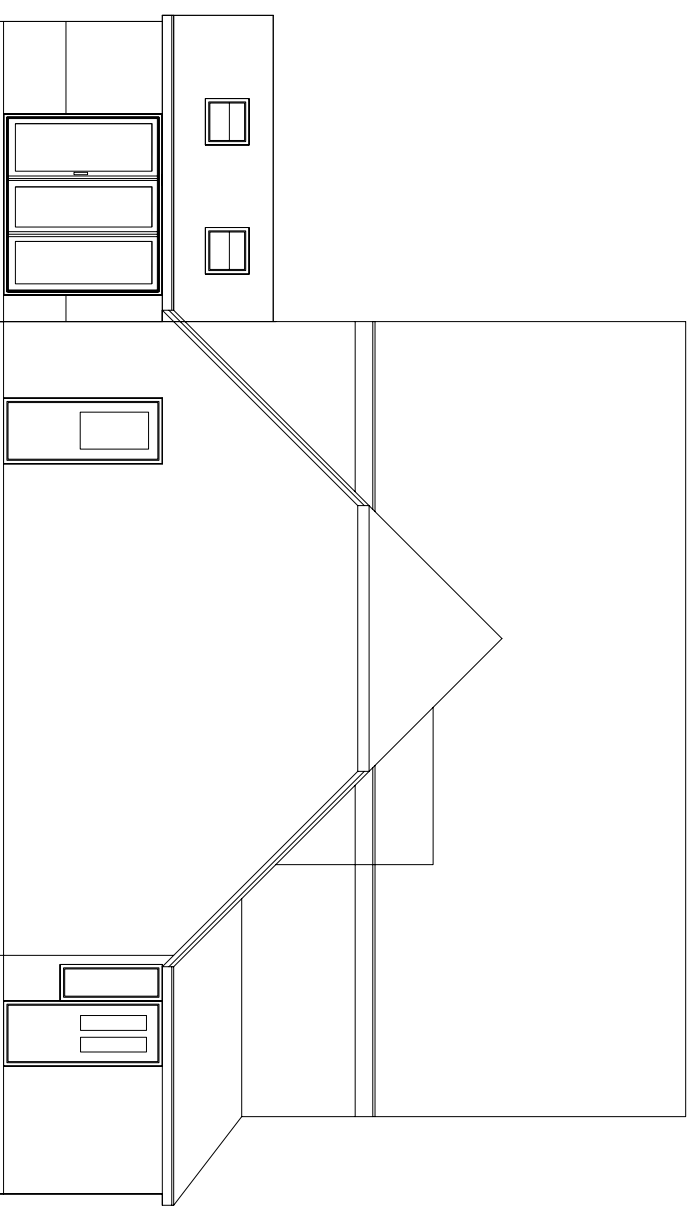


Proposed Side Elevation - West

 

SCALE

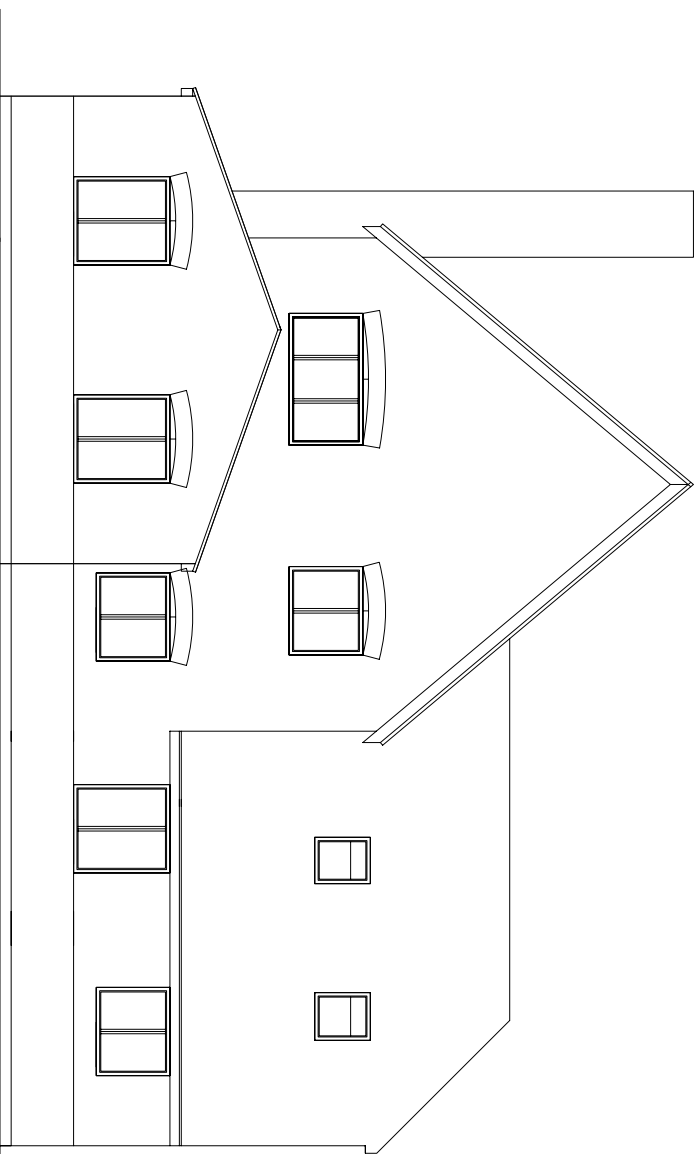

Proposed Rear Elevation - North

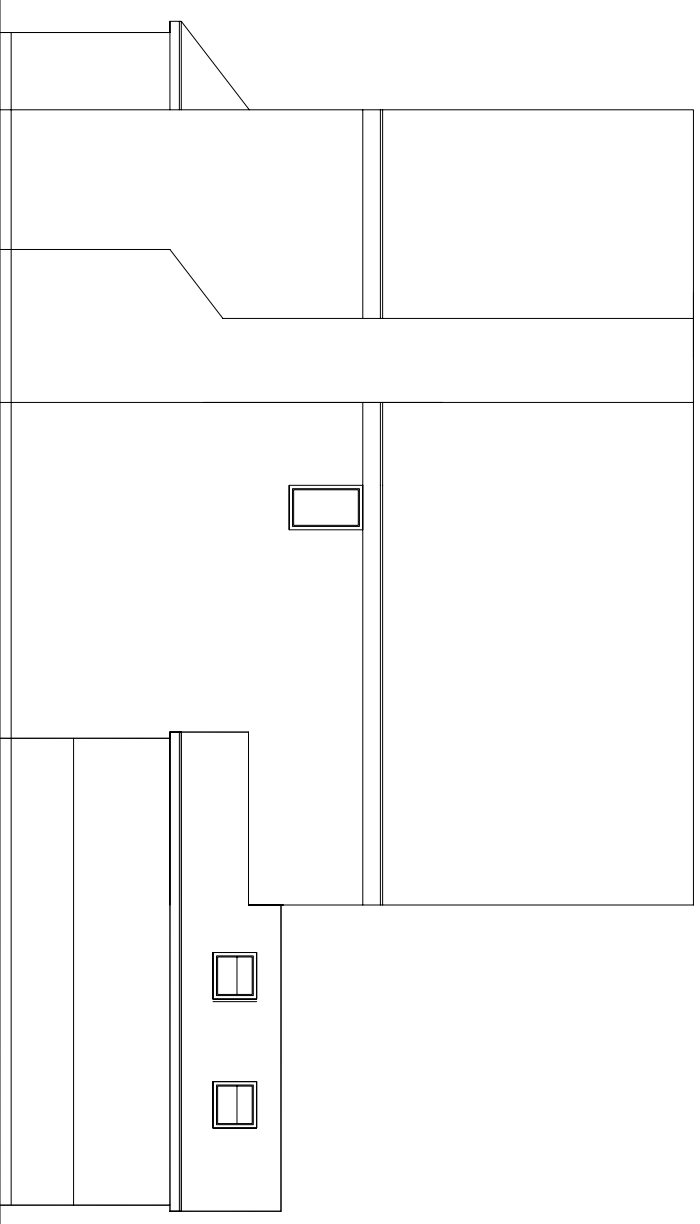

Proposed Side Elevation - East

Location

PROPOSED ELEVATIONS 1:100 @ A3 – FOR CLIENT FEEDBACK

• Social dimensions are not to be used. Check prior to construction issue.  
 • Any conflicts/ discrepancies shall be immediately notified to Stuart Kirkwood.  
 • It is forbidden to reproduce this drawing without the written permission of Stuart Kirkwood.  
 Drawing Status: SK  
 Scale: 1:100@A3  
 Drawn: SJK  
 CAD File:   
 Date: AUG 17  
 Drawing No: S.741/04a

PRO. EXTENSION  
 TO 18 CROSSLANDS  
 FRINGFORD, OXON.  
 FOR MR. & MRS. HEARD

**Stuart J Kirkwood**  
 Architectural Services  
 Tel: 01869 242357  
 Fax: 01869 242357