


External Materials Schedule

- 1 Micro Rib Metal Cladding - Light Grey
- 2 Micro Rib Metal Cladding - Mid Grey
- 3 Micro Rib Metal Cladding - Dark Grey
- 4 Painted Metal Window - Dark Grey
- 5 Metal Roof Fascia - Dark Grey
- 6 Metal Sliding Entrance door - Dark Grey
- 7 Roof Vent Terminals - Black
- 8 Glass Entrance Canopy
- 9 Metal Escape Door - Dark Grey
- 10 Metal Louvred Plant Door - Dark Grey
- 11 Metal and Glass fire exit door - Dark Grey
- 12 Metal Louvred Extract - Dark Grey

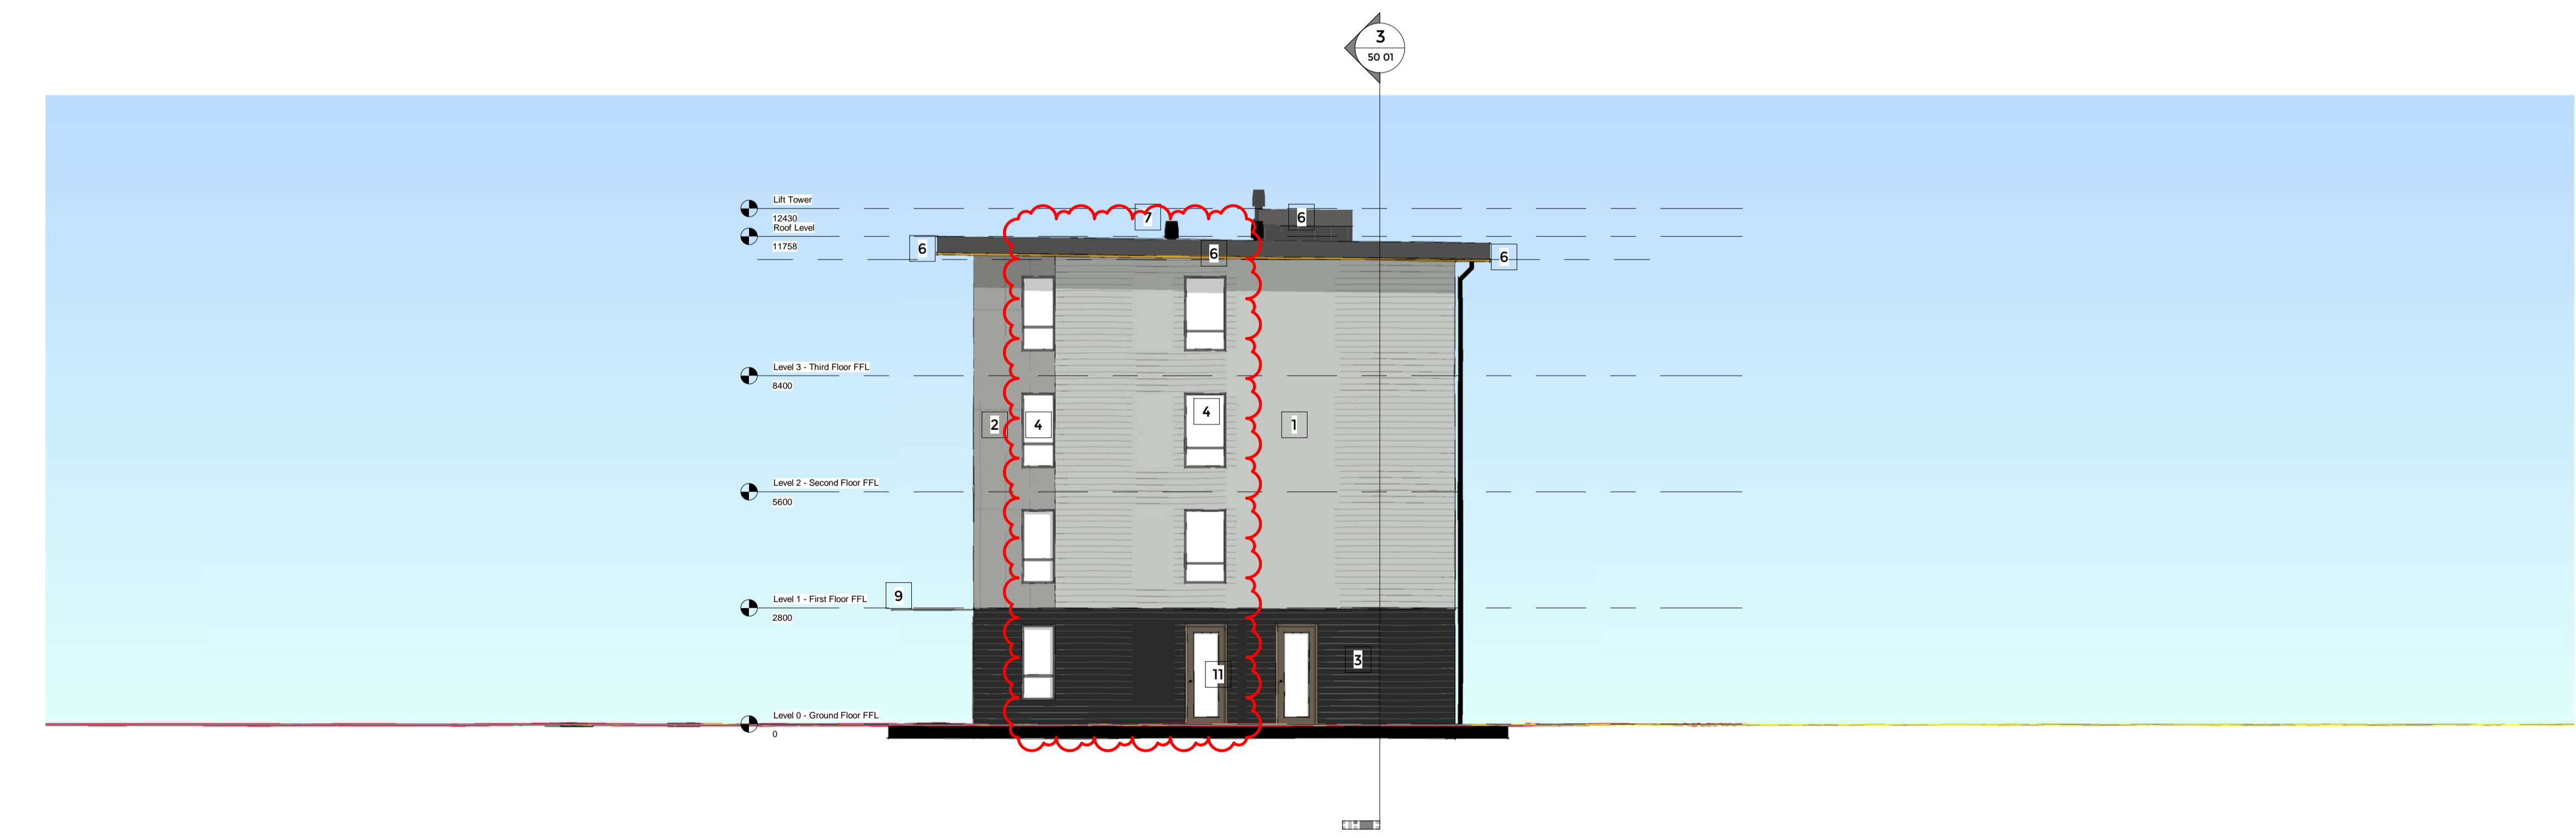

1 East Elevation  
1:100



2 North Elevation  
1:100

B	24.10.17	Window side panels omitted as instructed	AH	TB
A	15.09.17	Scheme Design Development	AW	AH

**BOYLE + SUMMERS**  
ARCHITECTURE AND MASTERPLANNING

Canute Chambers  
Canute Road  
Southampton  
Hampshire  
SO14 3AB

<b>Client</b>	Mildren Construction Ltd
<b>Project</b>	Flight Training Facility - London Oxford Airport
<b>Title</b>	ELEVATIONS

FTF - BSL - AB - ZZ - DR - A - **40 01** - PL - B

B+S Ref.	Date	Scale @ A1	Drawn	Checked
17015	August 2017	1:100	AH	TB

Tel: 023 8063 1432      www.boyleandsummers.co.uk

Other than for the purposes of planning, do not scale these drawings. Use written dimensions only. All dimensions to be checked on site prior to commencement of work.  
This drawing is © Boyle+Summers Ltd and may not be reproduced, copied or altered in any way without written authority.

